


ROUTE NO.	SECTION	COUNTY	TOTAL SHEETS	SHEET NO.
FAS 719	03-00108-00-RS	FAYETTE	49	33
FED. ROAD DIST. NO.	ILLINOIS		PROJECT	

CONTRACT NO. 95460

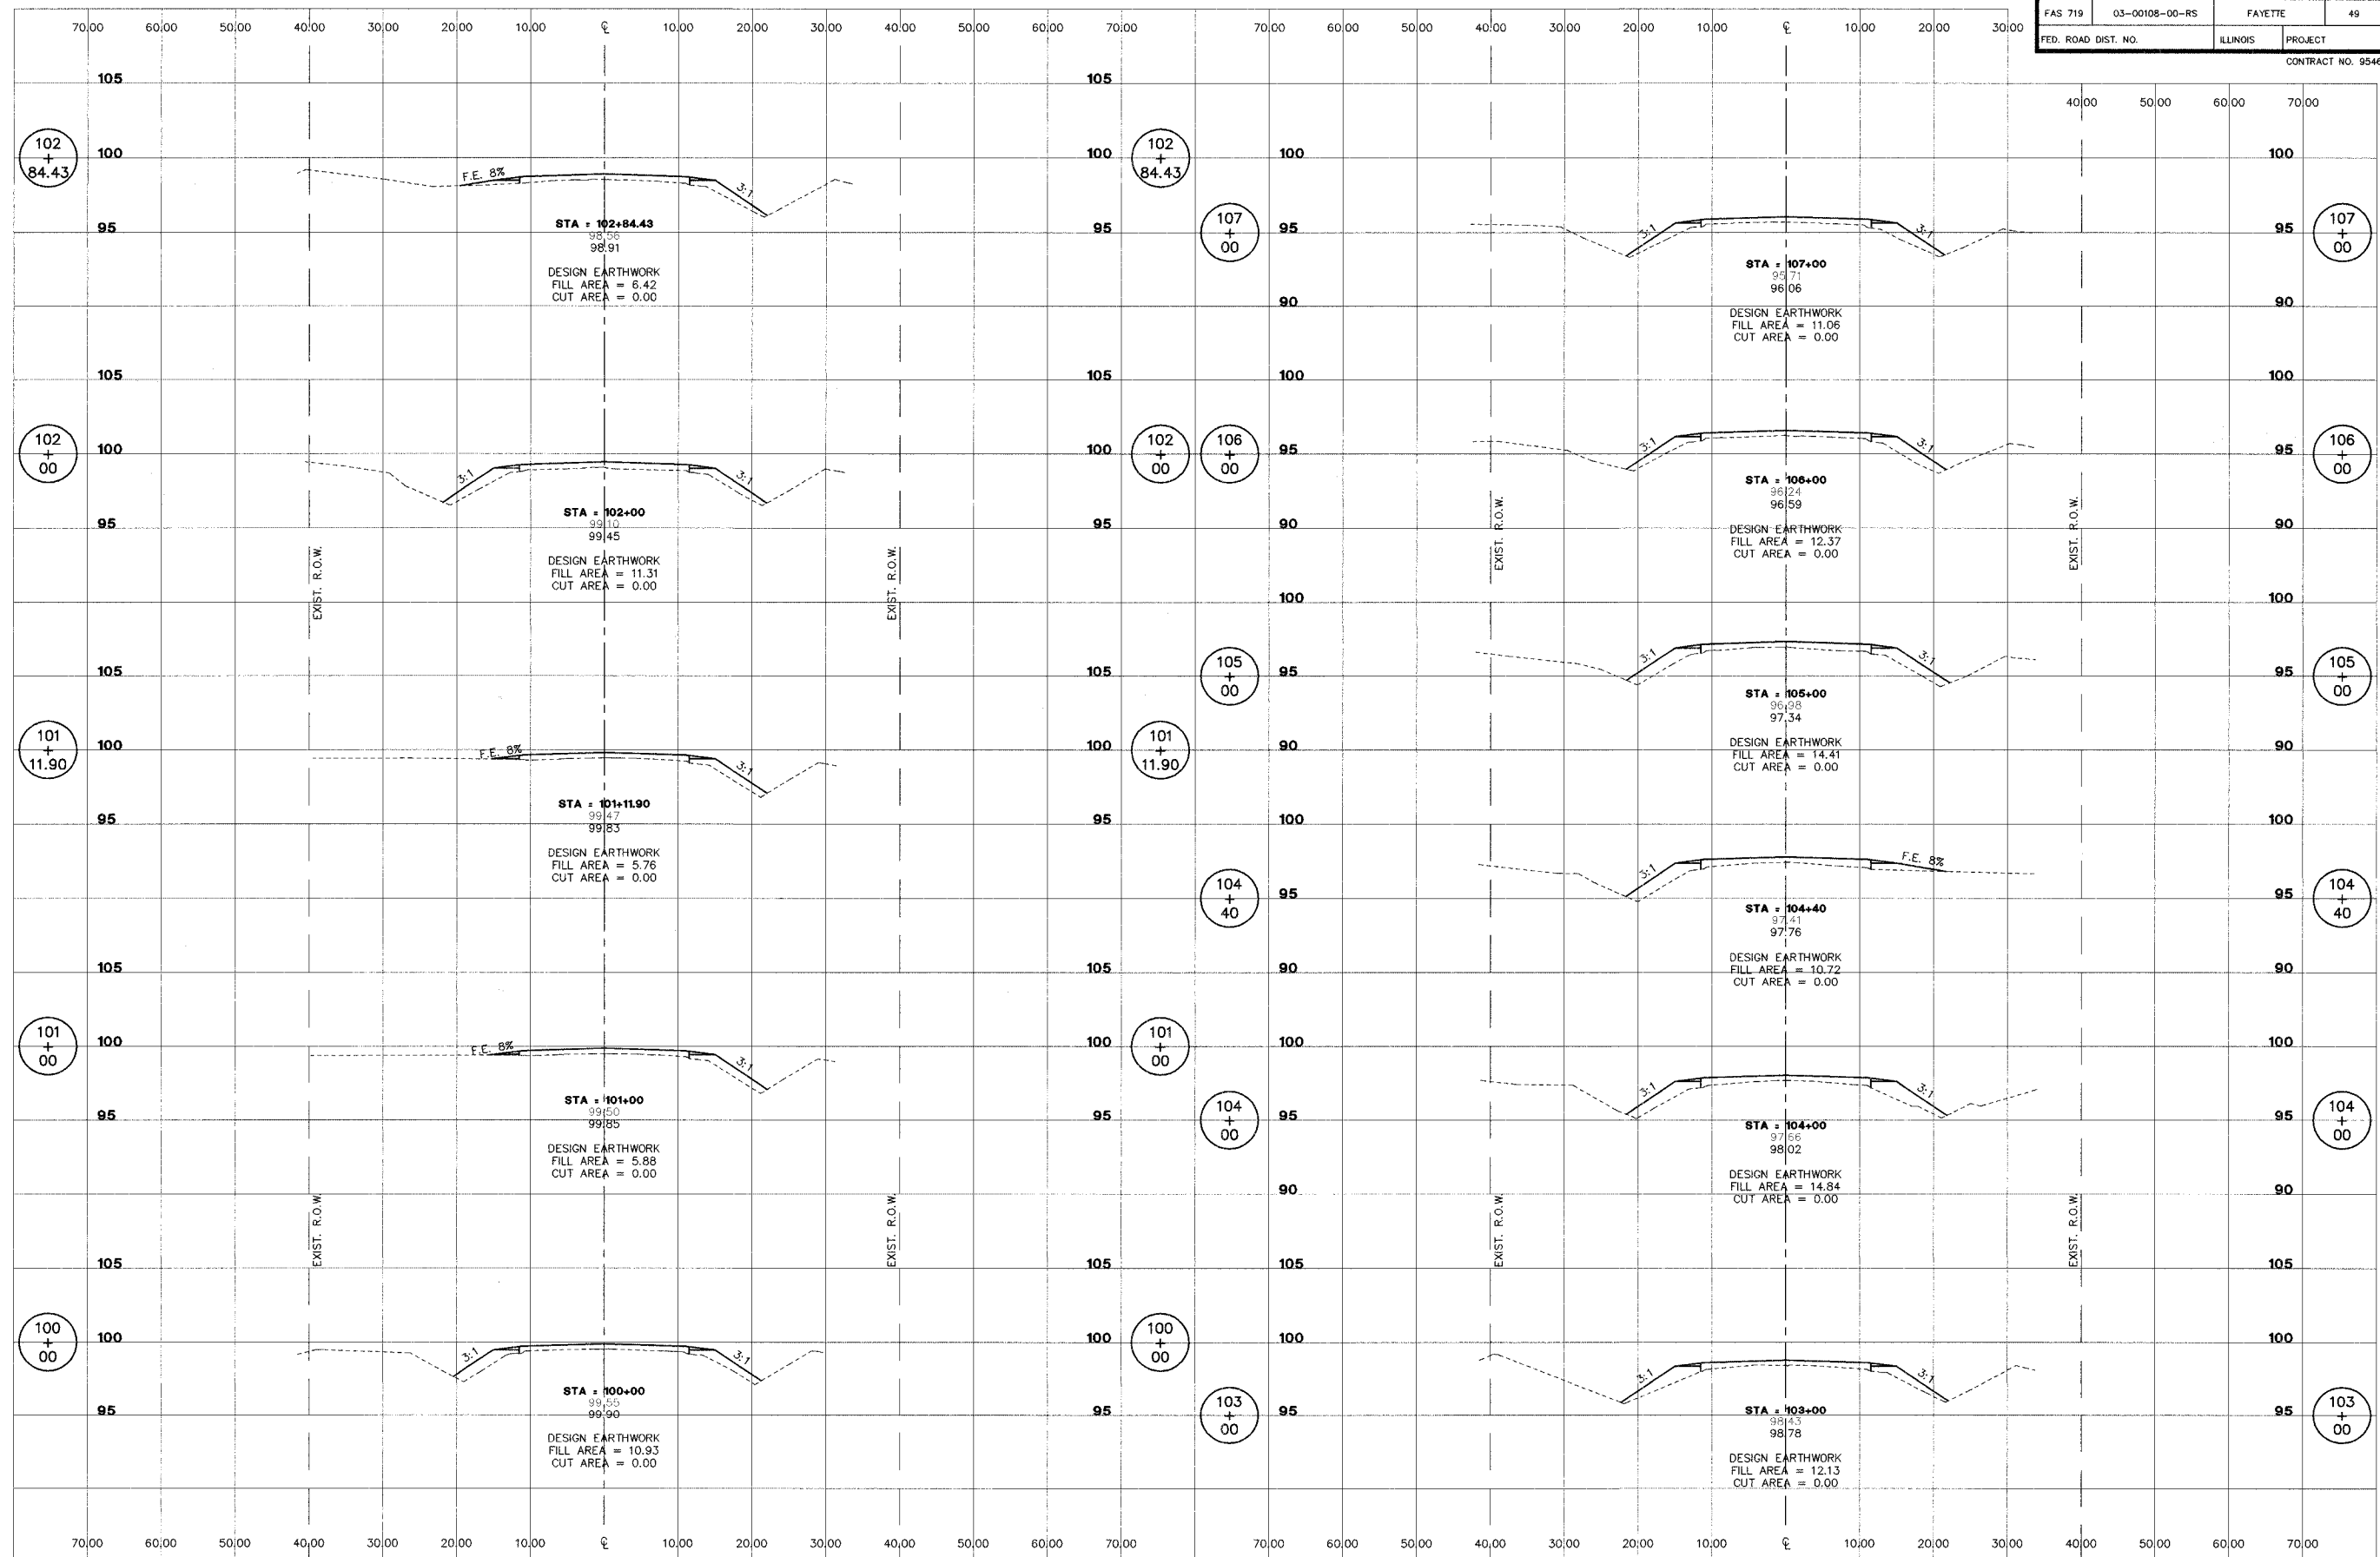

ROADWAY RECONSTRUCTION
FAS 719 SECTION 03-00108-00-RS
FAYETTE COUNTY, ILLINOIS

CROSS SECTIONS
STA. 100+00 TO STA. 107+00

SURVEY	JAS	CHECKED	DATE
DESIGN	MRQ	APPROVED	01/09/06
DRAWN	JSD, BLT	JOB NO.	30084

L:\FAH\00033\EP\F013001.dwg, 1/16/2006 3:29:31 PM