


ROUTE NO.	SECTION	COUNTY	TOTAL SHEETS	SHEET NO.
FAS 719	03-00108-00-RS	FAYETTE	49	37
FED. ROAD DIST. NO.	ILLINOIS PROJECT		CONTRACT NO. 95460	

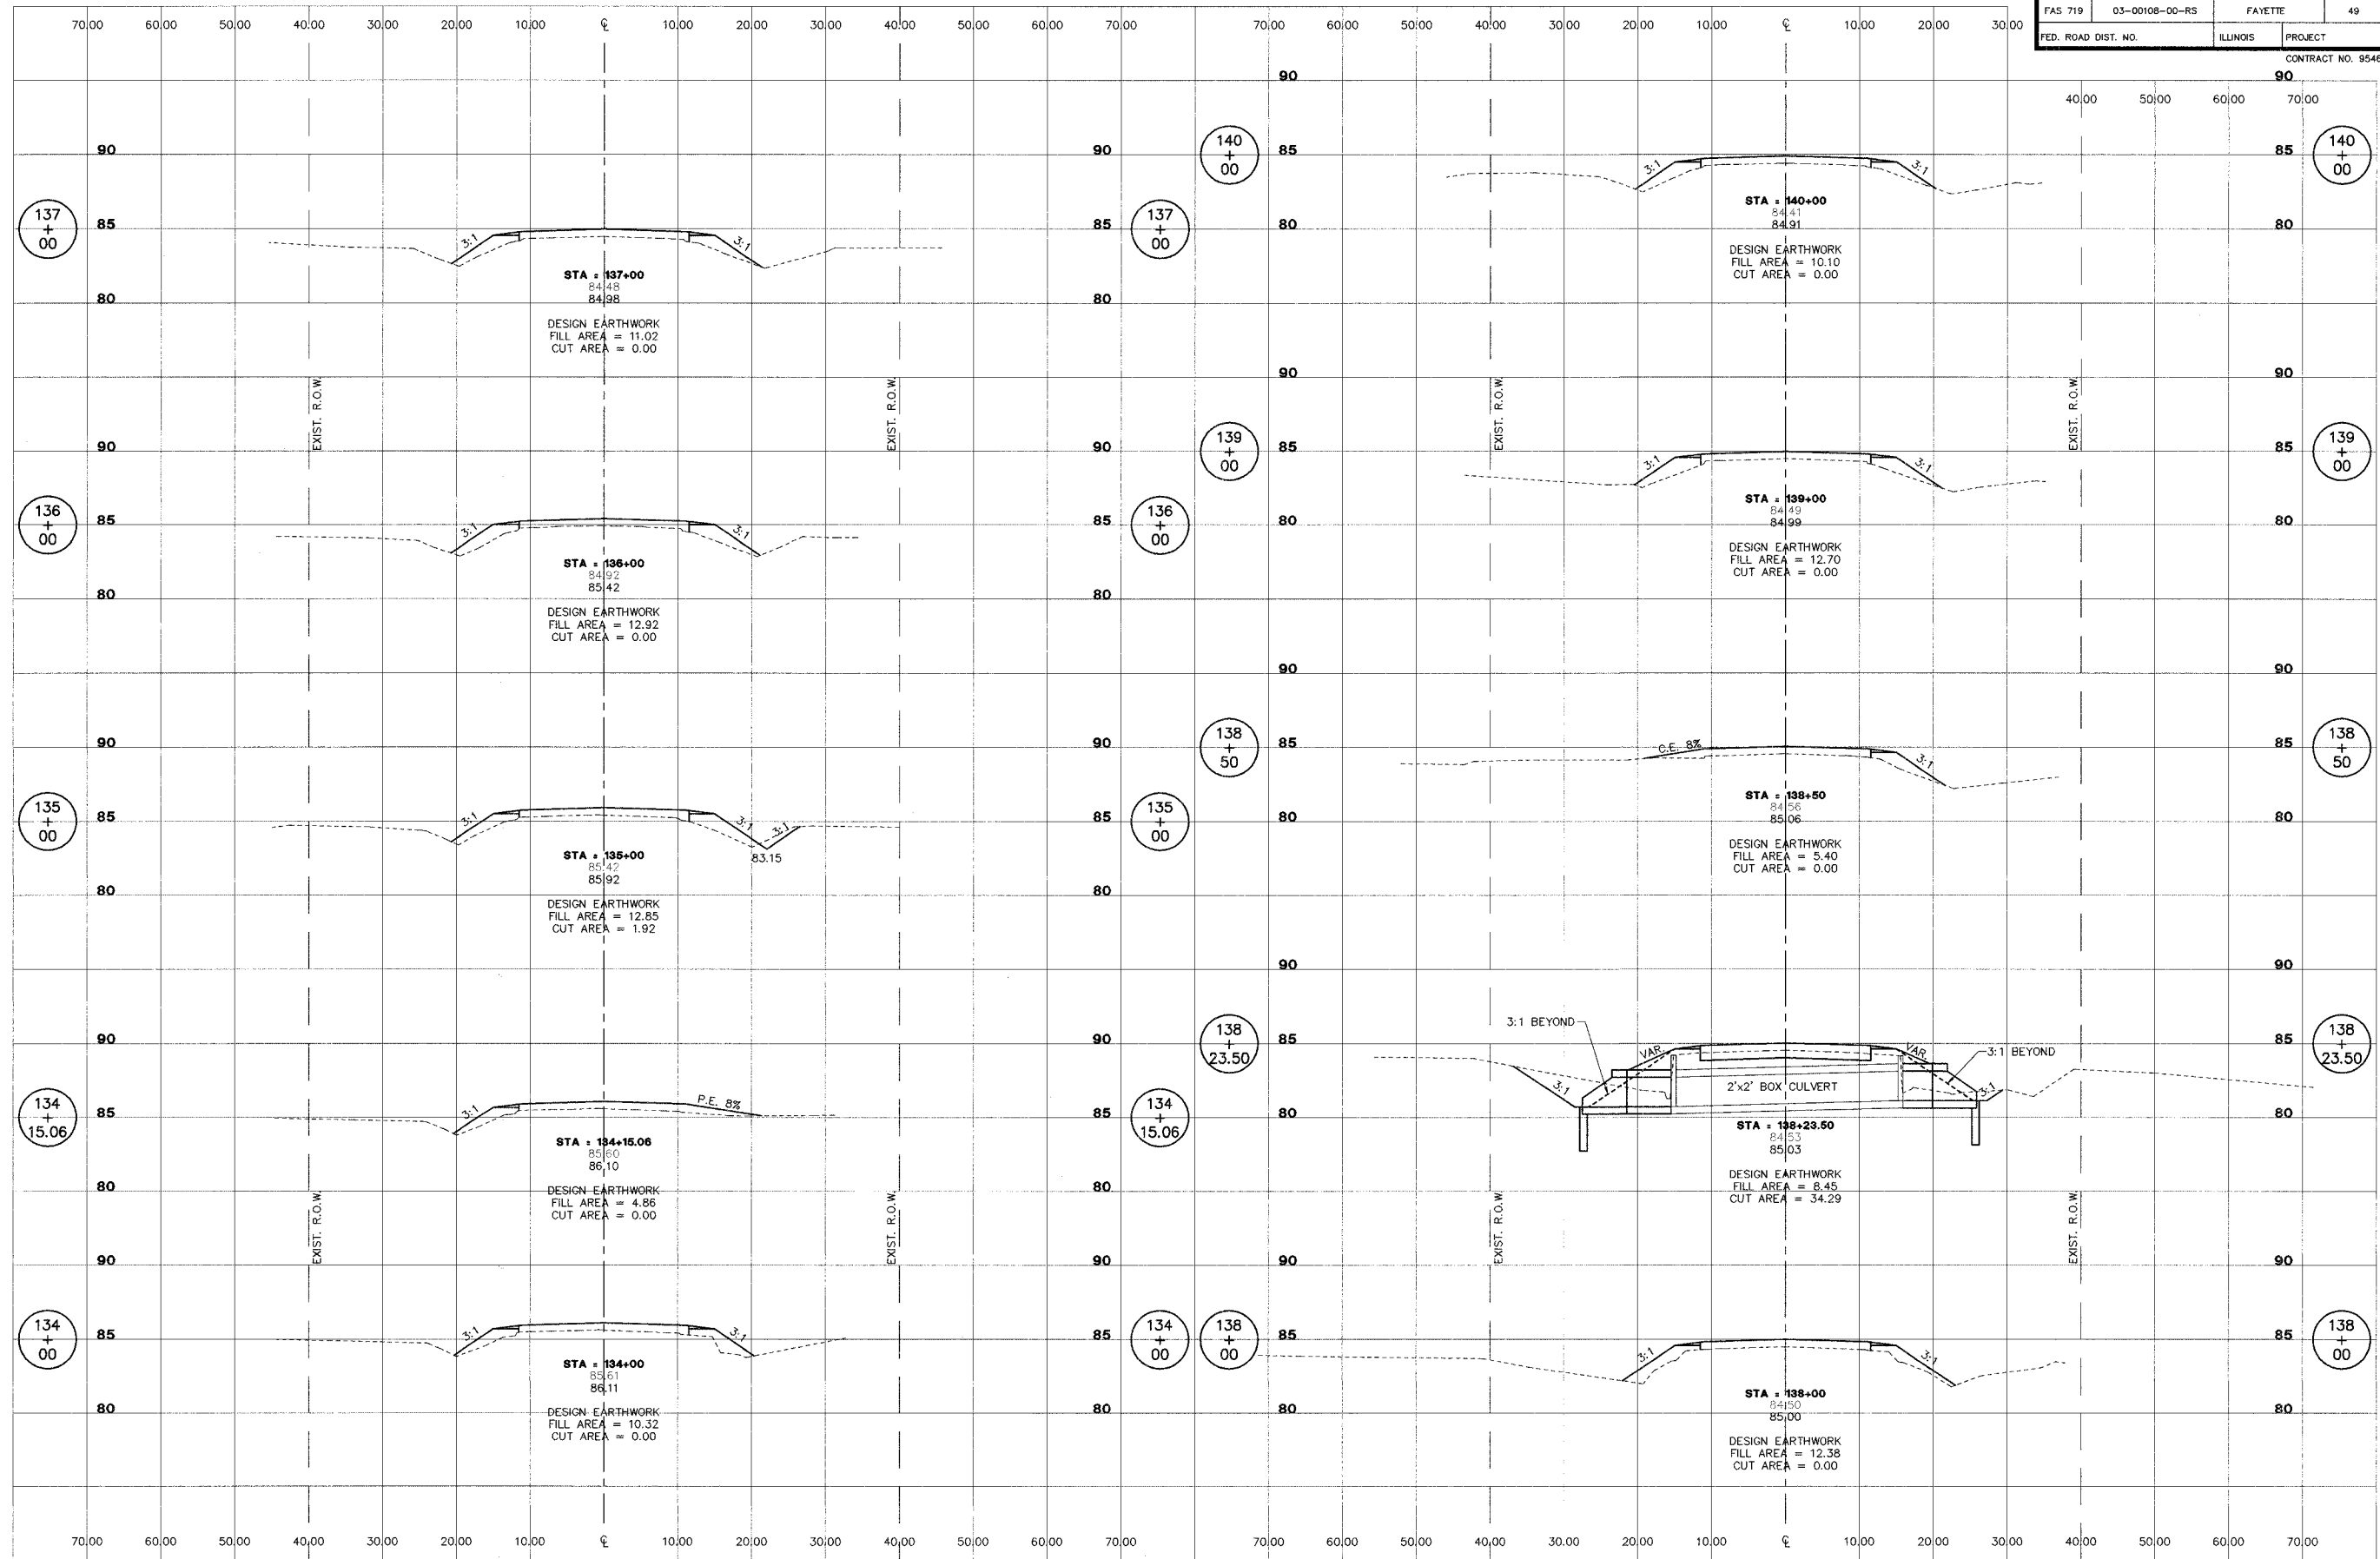

**STS CONSULTANTS**  
 2524 South Broadway  
 Salem, Illinois 62881  
 Ph: (618) 548-3500  
 Fax: (618) 548-5246  
 IL Design Firm Reg. No. 184-001516

**ROADWAY RECONSTRUCTION**  
**FAS 719 SECTION 03-00108-00-RS**  
**FAYETTE COUNTY, ILLINOIS**

**CROSS SECTIONS**  
**STA. 134+00 TO STA. 140+00**

SURVEY	JAS	CHECKED	DATE
DESIGN	MRQ	APPROVED	01/09/06
DRAWN	JSD, BLT	JOB NO.	30084