


ROUTE NO.	SECTION	COUNTY	TOTAL SHEETS	SHEET NO.
FAS 719	03-00108-00-RS	FAYETTE	49	39
FED. ROAD DIST. NO.	ILLINOIS PROJECT		CONTRACT NO. 95460	

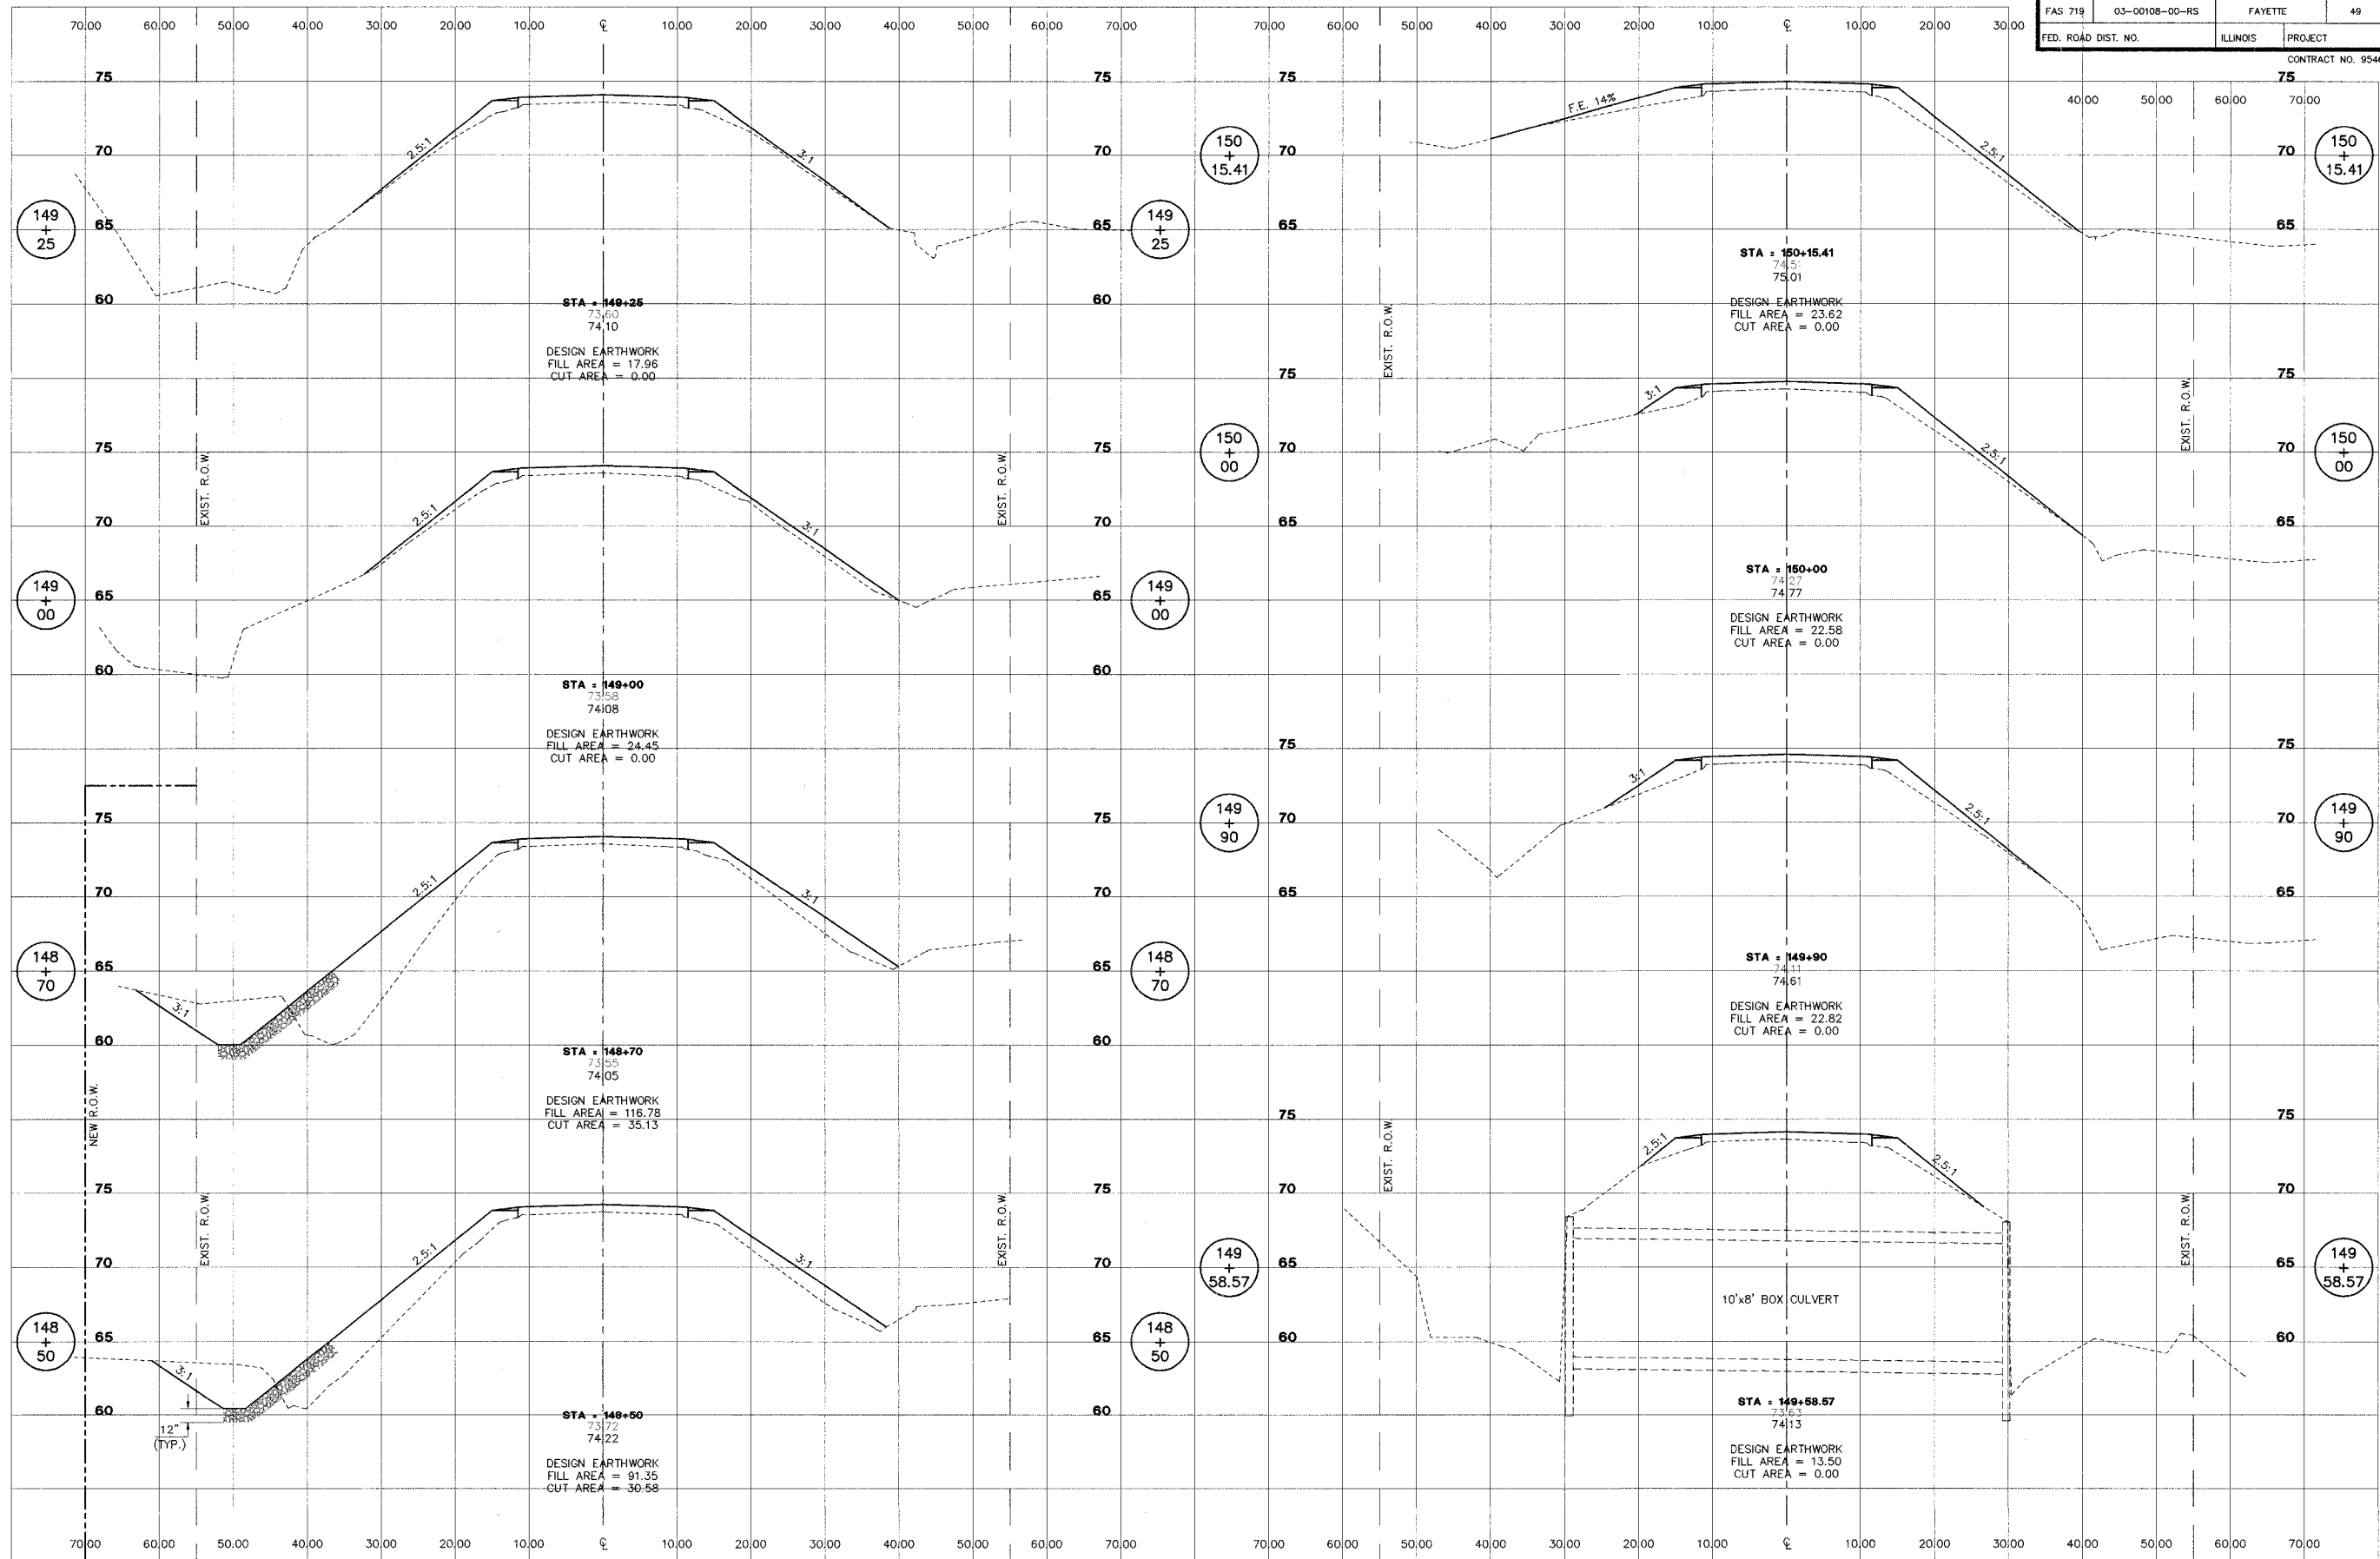

**STS CONSULTANTS**  
 2524 South Broadway  
 Salem, Illinois 62881  
 Ph: (618) 548-3500  
 Fax: (618) 548-5246  
 IL Design Firm Reg. No. 184-001518

**ROADWAY RECONSTRUCTION**  
 FAS 719 SECTION 03-00108-00-RS  
 FAYETTE COUNTY, ILLINOIS

**CROSS SECTIONS**  
 STA. 148+50 TO  
 STA. 150+15.41

SURVEY	JAS	CHECKED	DATE
DESIGN	MRO	APPROVED	01/09/06
DRAWN	JSD, BLT	REVISIONS	
		JOB NO.	30084