


ROUTE NO.	SECTION	COUNTY	TOTAL SHEETS	SHEET NO.
FAS 719	03-00108-00-RS	FAYETTE	49	41
FED. ROAD DIST. NO.	ILLINOIS	PROJECT		

CONTRACT NO. 95460

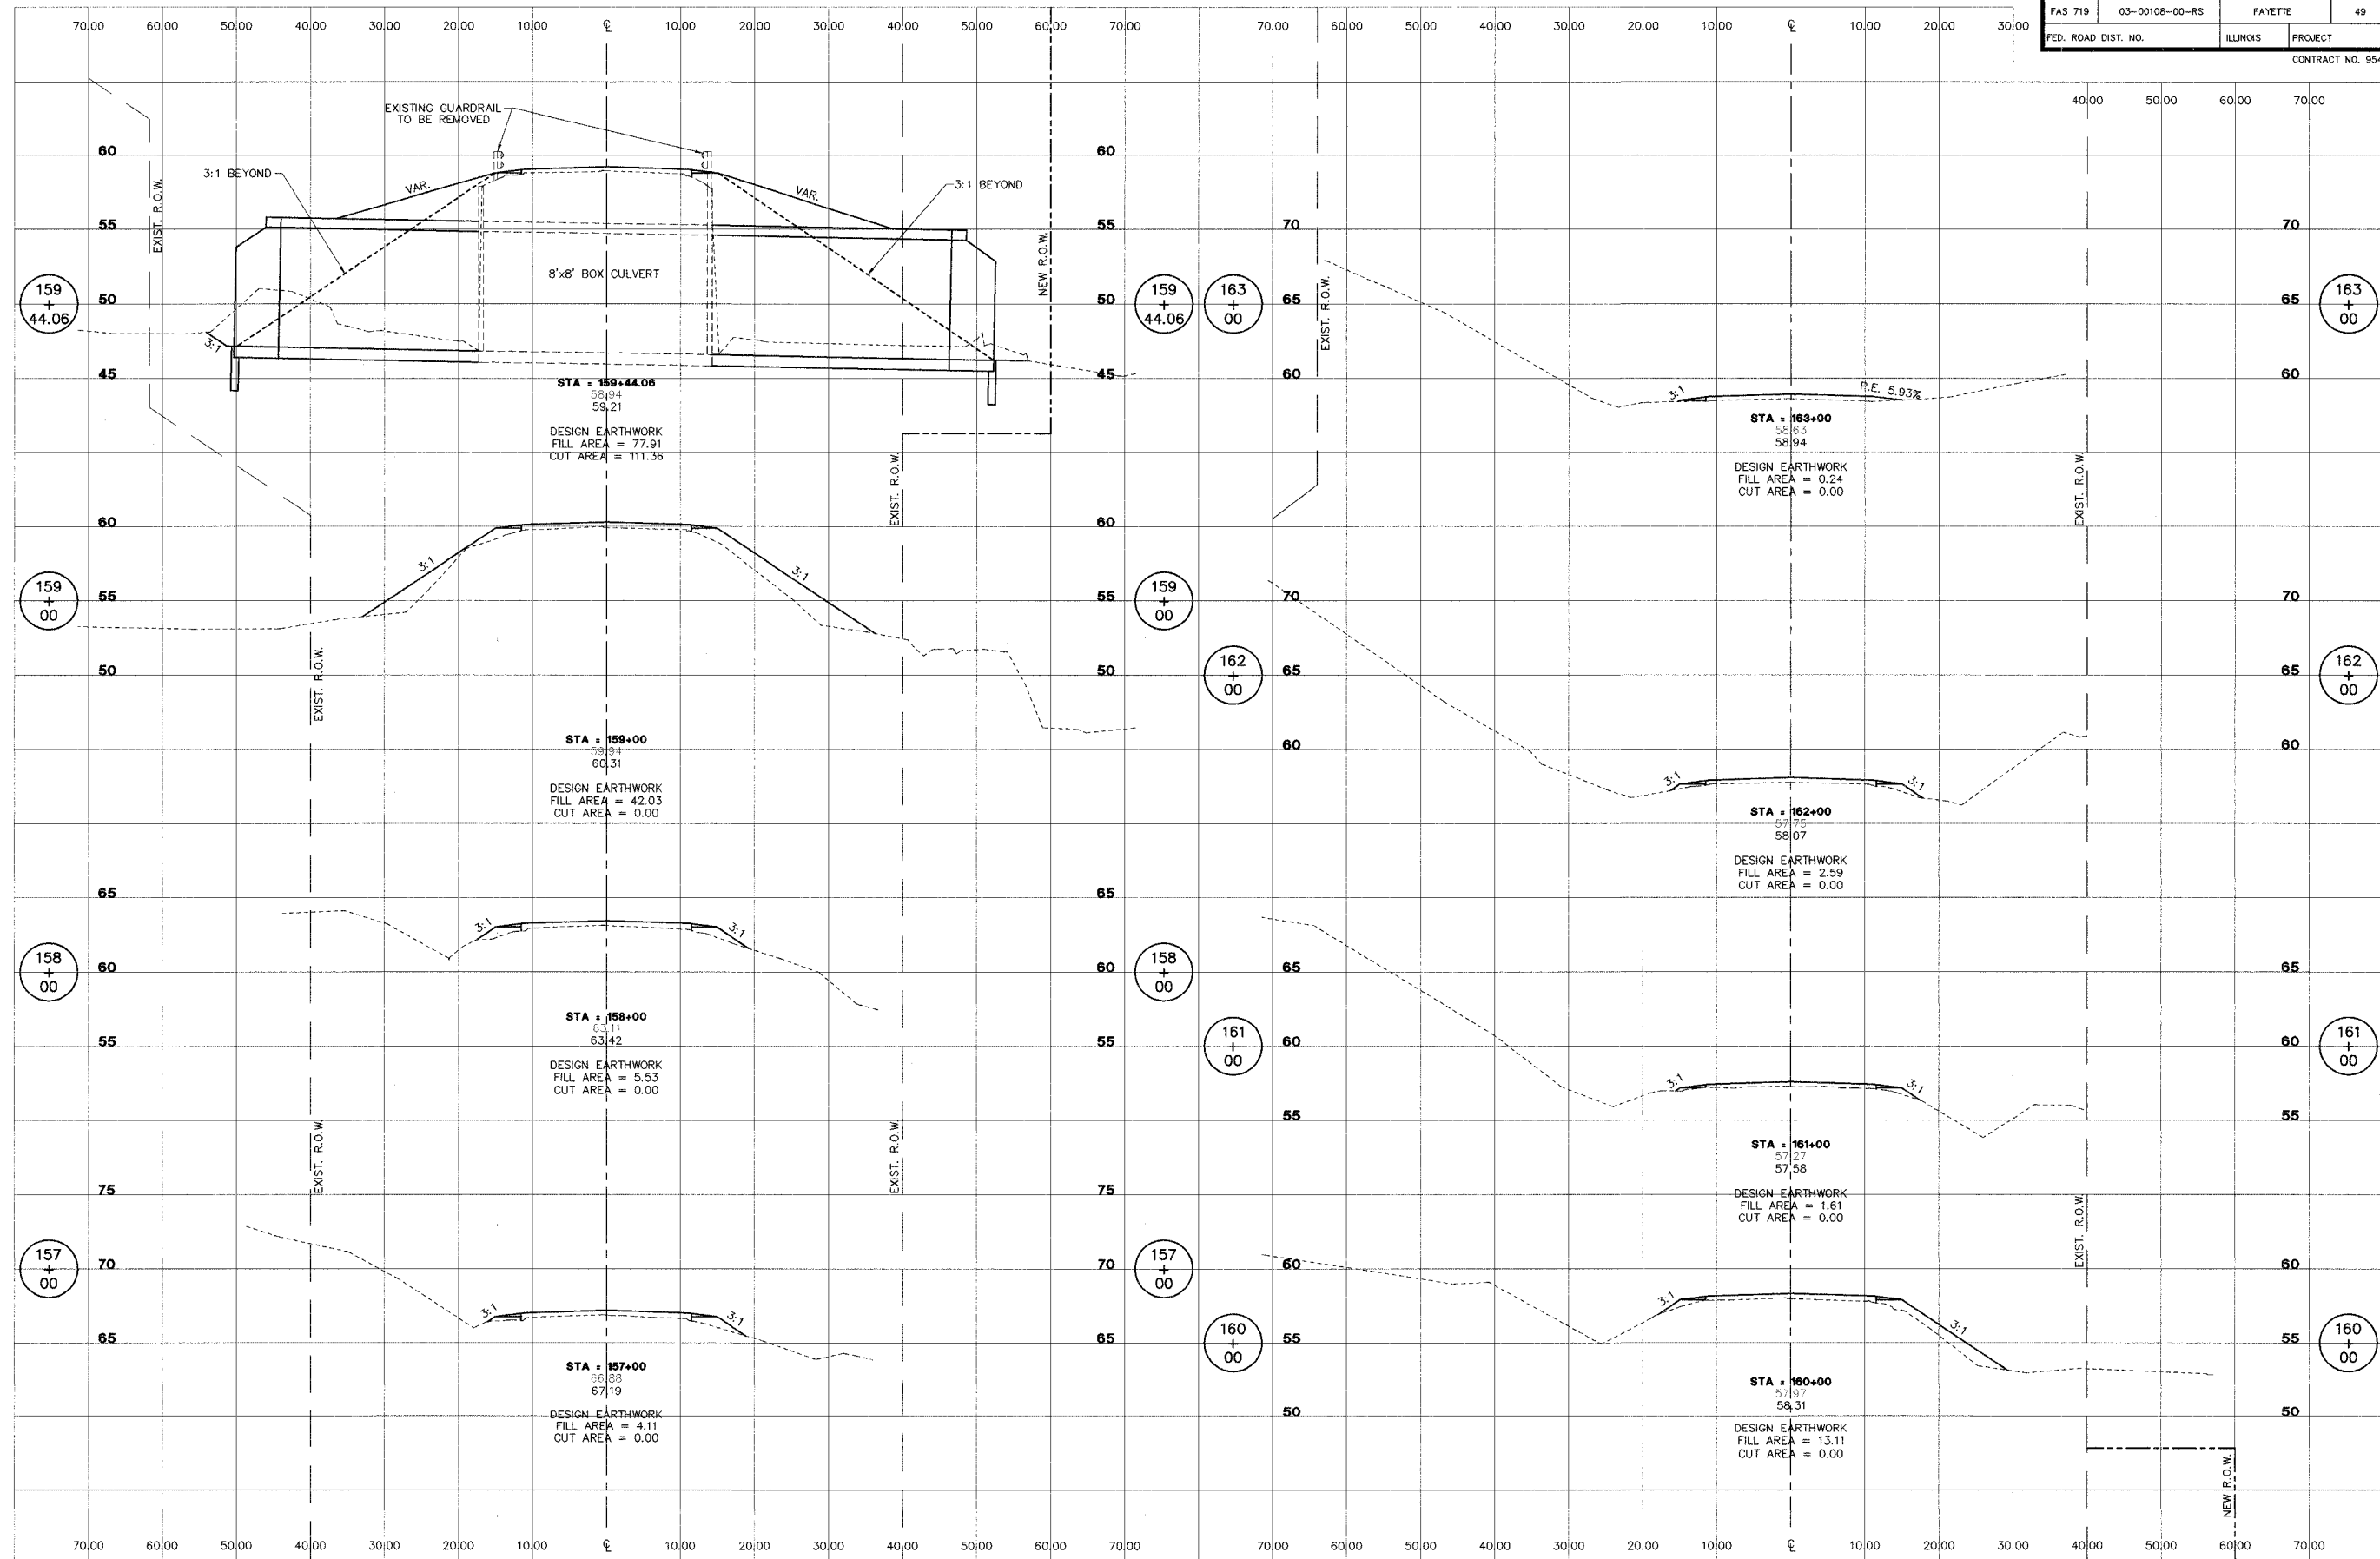

ROADWAY RECONSTRUCTION
FAS 719 SECTION 03-00108-00-RS
FAYETTE COUNTY, ILLINOIS

CROSS SECTIONS
STA. 157+00 TO STA. 163+00

SURVEY	JAS	CHECKED	DATE
DESIGN	MIRQ	APPROVED	01/09/06
DRAWN	JSD, BLT	JOB NO.	30084

L:\FH\03033\FP\vc071071.dwg, 1/16/2006 4:08:33 PM