


ROUTE NO.	SECTION	COUNTY	TOTAL SHEETS	SHEET NO.
FAS 719	03-00108-00-RS	FAYETTE	49	46
FED. ROAD DIST. NO.	ILLINOIS	PROJECT	CONTRACT NO. 95460	

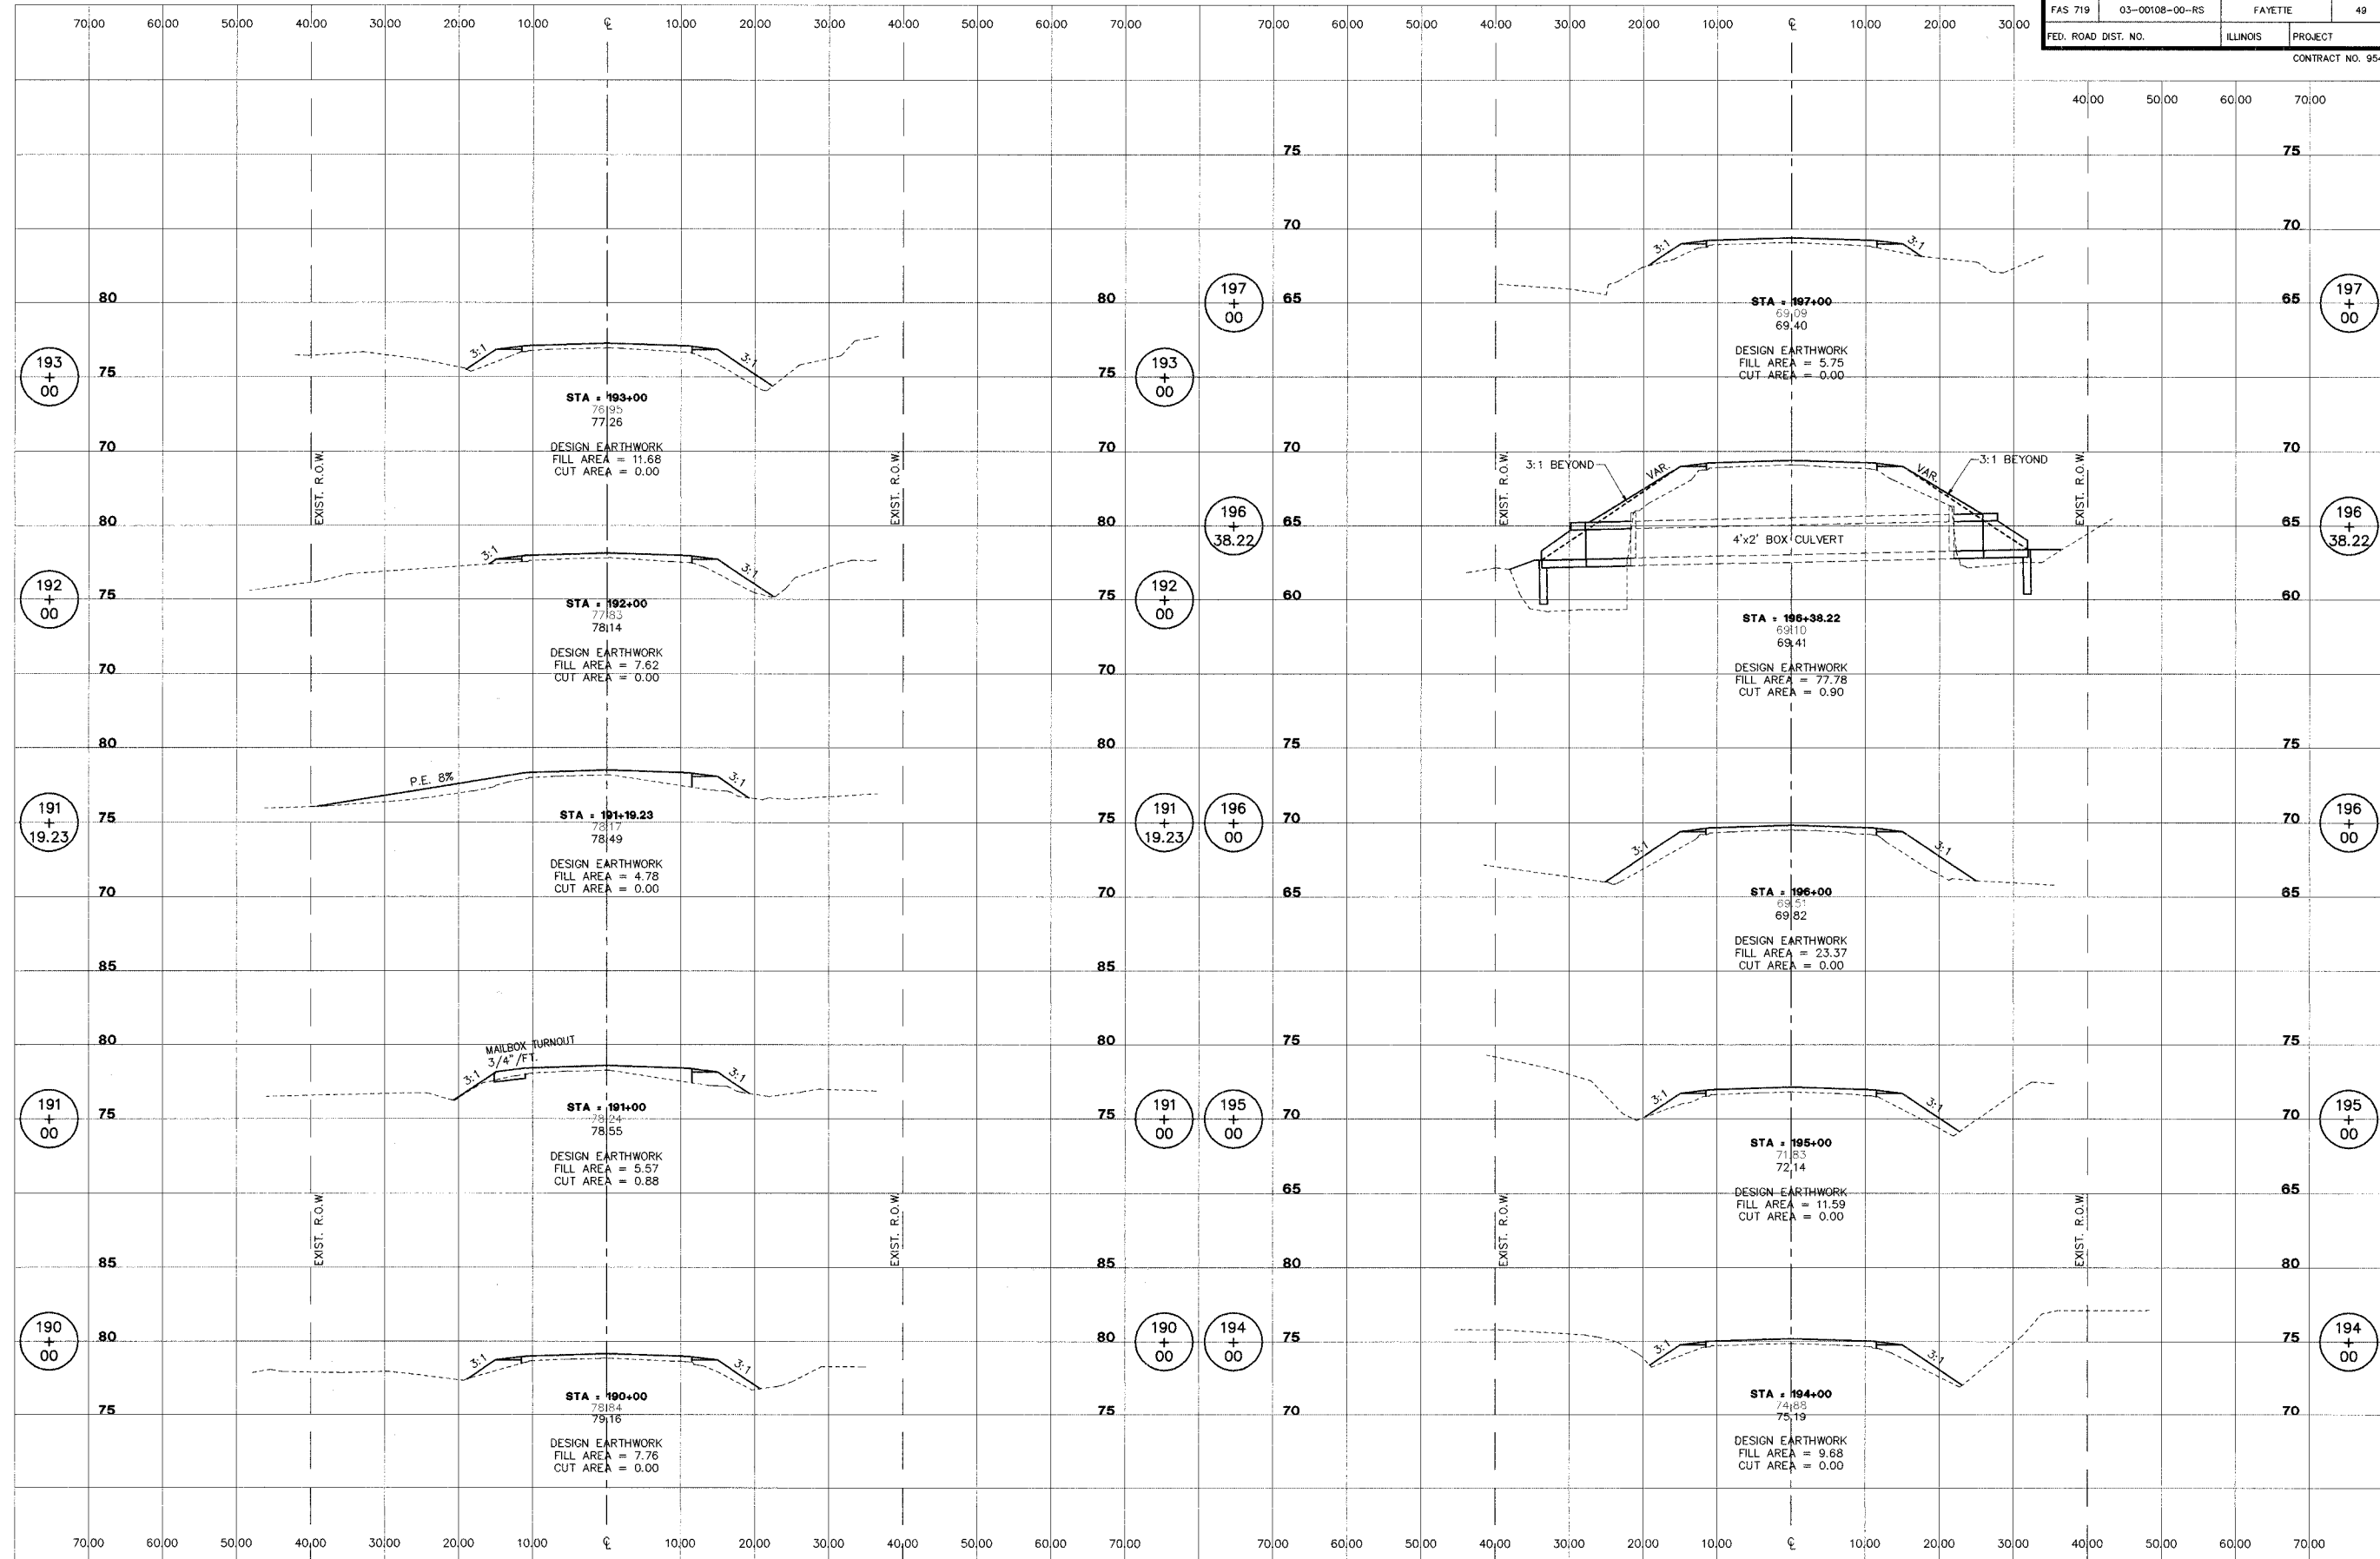

ROADWAY RECONSTRUCTION
FAS 719 SECTION 03-00108-00-RS
FAYETTE COUNTY, ILLINOIS

CROSS SECTIONS
STA. 190+00 TO STA. 197+00

SURVEY	CHECKED	DATE
JAS	APPROVED	01/09/06
DESIGN	REVISED	
MIRQ		
DRAWN	JSD, BLT	JOB NO. 3084