


ROUTE NO.	SECTION	COUNTY	TOTAL SHEETS	SHEET NO.
FAS 2792	00-00114-00-BR	MARION	14	14
FED. ROAD DIST. NO.	ILLINOIS PROJECT		CONTRACT NO. 95461	

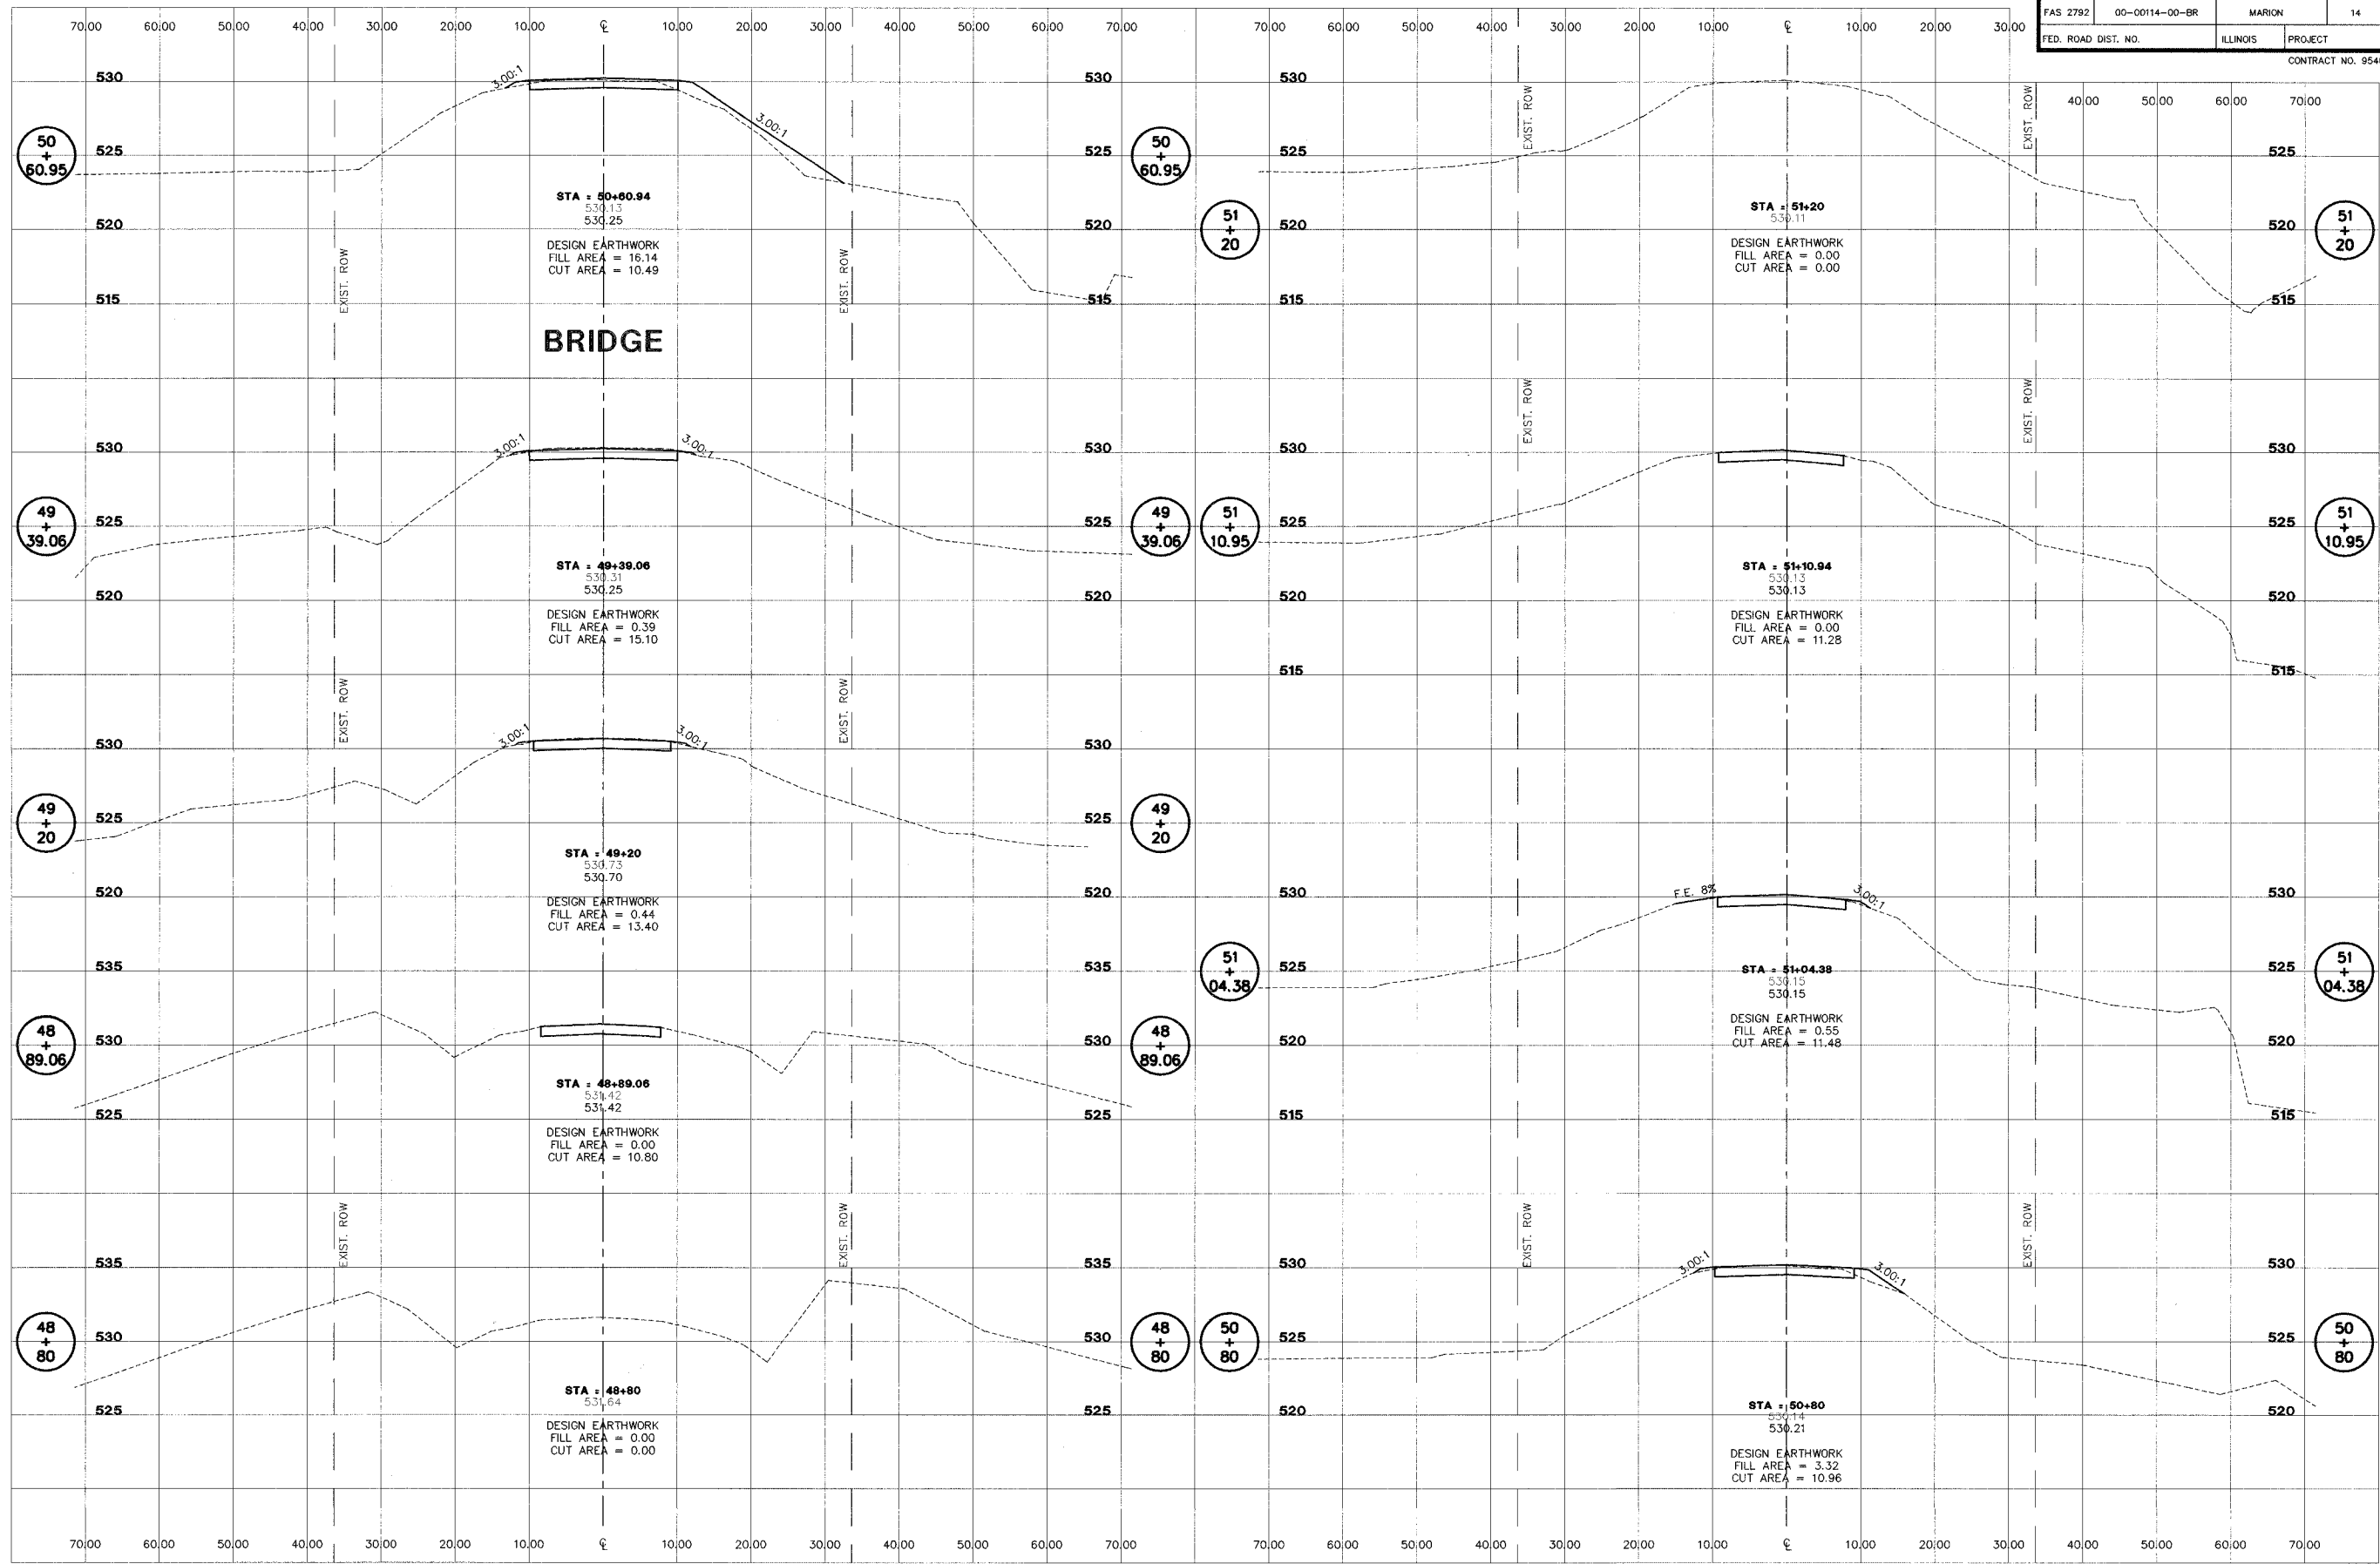

	2524 South Broadway Salem, Illinois 62881 Ph: (618) 548-3500 Fax: (618) 548-5246 IL Design Firm Registration No. 184-001518	<b>FAS 2792</b> <b>SECTION 00-00114-00-BR</b> <b>MARION COUNTY, ILLINOIS</b>	<b>CROSS SECTIONS</b> <b>STA. 48+80 TO STA. 51+20</b>	SURVEY: JAS DESIGN: DJC, MRQ DRAWN: JMW, BLT	CHECKED: MRQ APPROVED:	DATE: 12-14-05 REVISED:	JOB NO.: 30132
--	---	------------------------------------------------------------------------------------	----------------------------------------------------------	----------------------------------------------------	---------------------------	----------------------------	----------------

I:\MARION\0008\00114\001.dwg, 1/24/2006 10:04:26 AM