

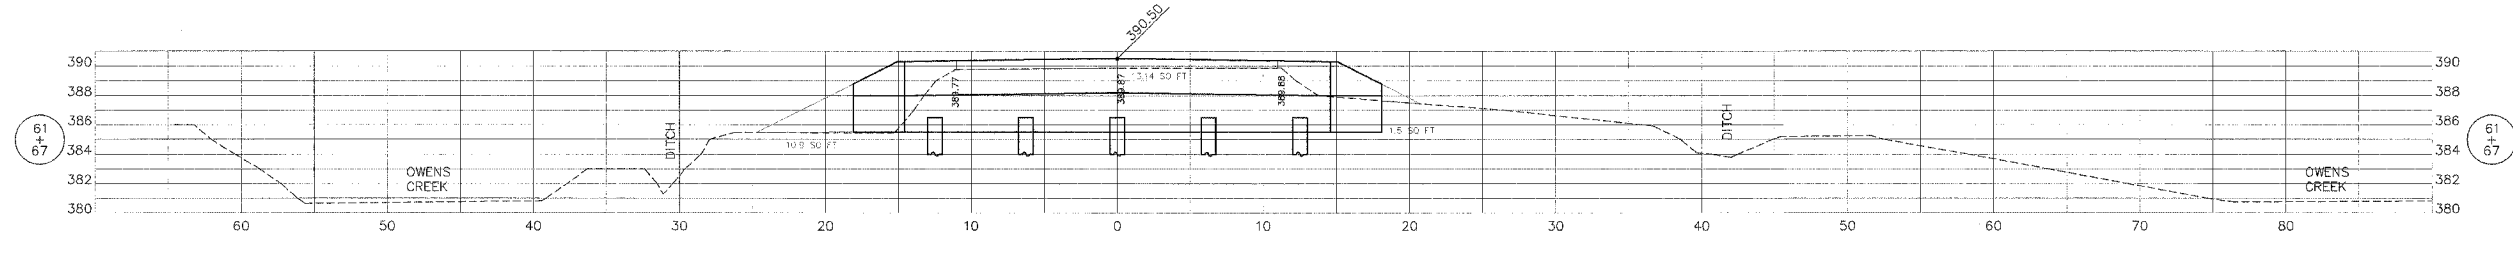
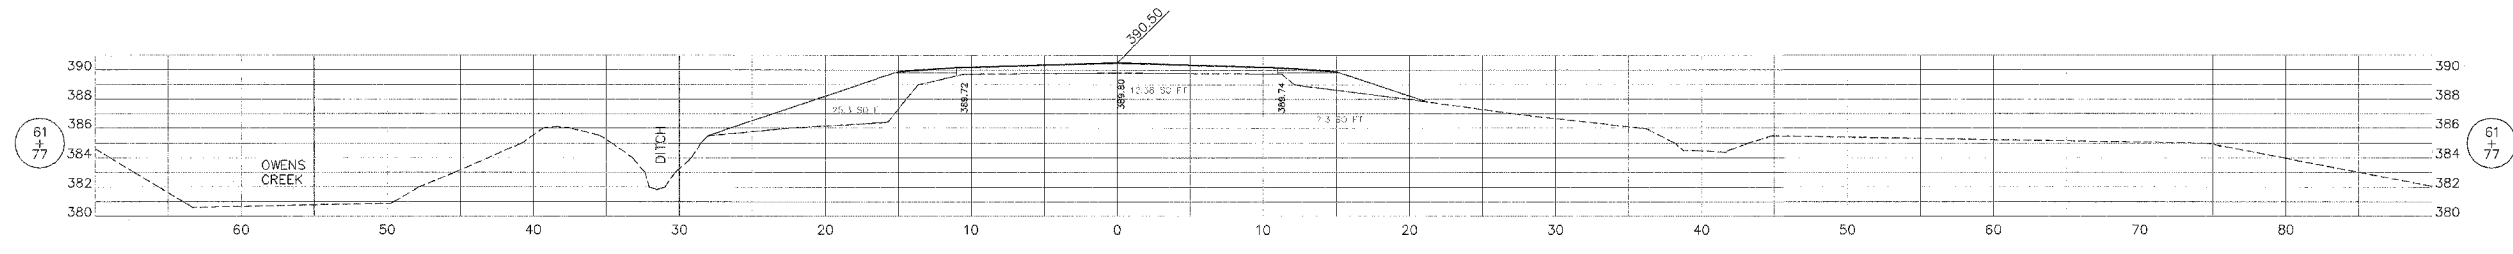


SECTION	COUNTY	TOTAL SHEETS	SHEET NO.
03-00112-00-BR	WAYNE	10	3
FAS ROUTE 2821		ILLINOIS PROJECT	
BRIDGE CROSS SECTIONS		CON # 95463	

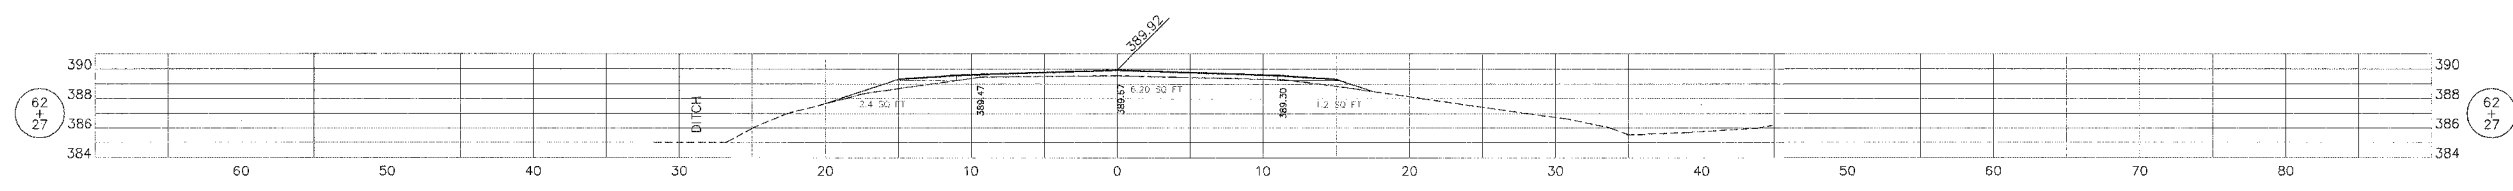

BRIDGE

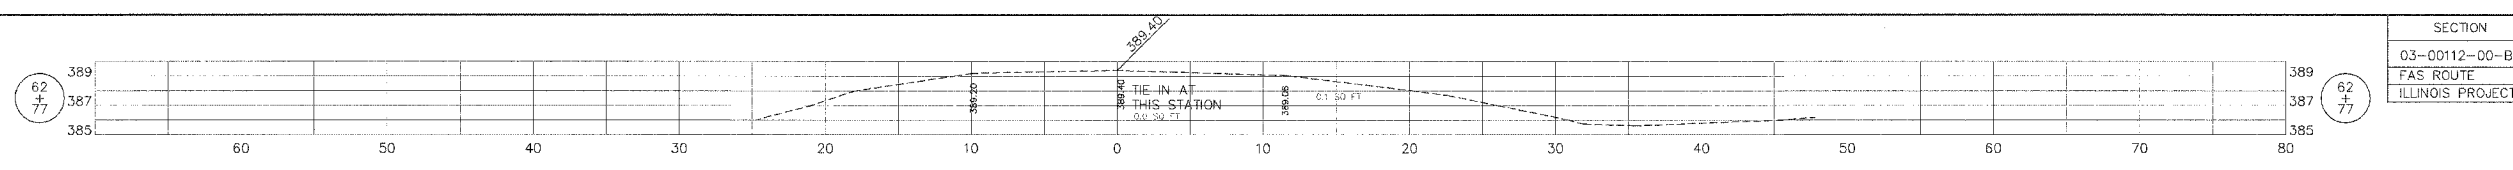