


F.A.U. RTE.	SECTION	COUNTY	TOTAL SHEETS	SHEET NO.
9315	00-00032-00-RP	MONROE	49	15
STA. TO STA.		FED. ROAD DIST. NO. ILLINOIS FED. AID PROJECT		
		CONTRACT NO. 97264		

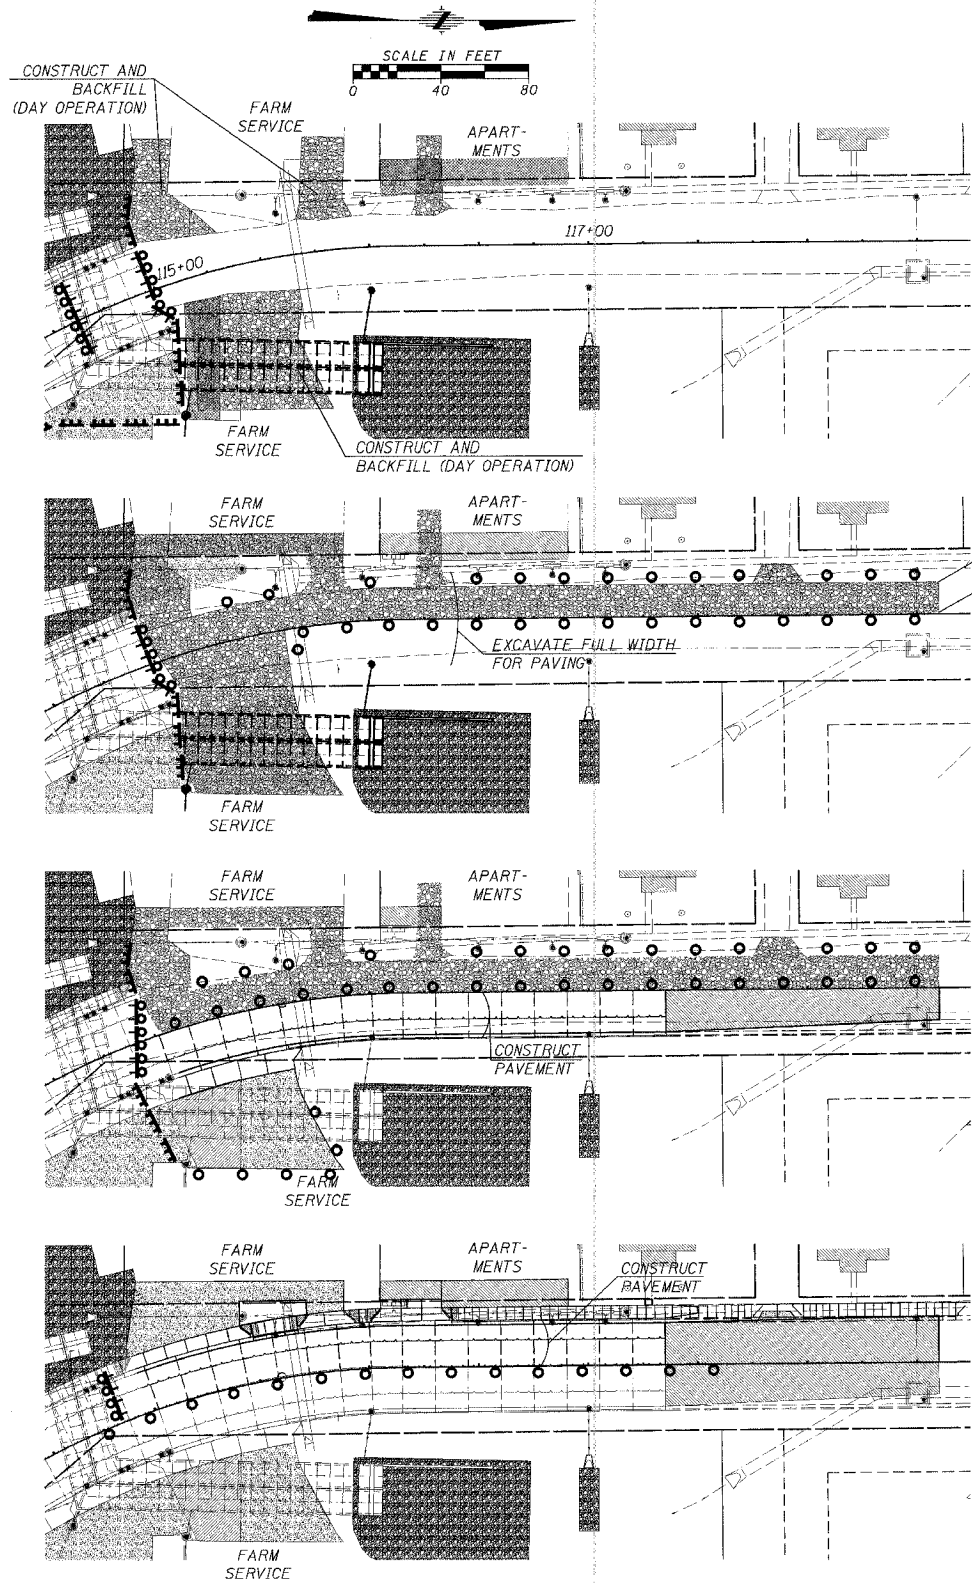

**STAGE 2A**

1. CONTINUE EXCAVATION AND PLACEMENT OF DUAL BOX CULVERTS. THE ENTRANCES TO FARM SERVICE AND APARTMENTS SHALL REMAIN OPEN AT THE END OF EACH DAY WITH "AGGREGATE FOR TEMPORARY ACCESS".
2. SIMILARLY, STORM SEWER AND UTILITY RELOCATES MAY BE INSTALLED ALONG THE WEST SIDE AND ACROSS MOORE STREET. ALL ENTRANCES SHALL REMAIN OPEN AT THE END OF EACH DAY. NOTE THAT THE EAST FARM SERVICE ENTRANCE MUST BE CONSTRUCTED IN STAGES FOR INSTALLATION OF THE DUAL BOX CULVERTS. NOTE CONSTRUCTION OF TRENCH DRAIN AT THE APARTMENTS.

**STAGE 2B**


1. THIS STAGE: EXCAVATE AND GRADE SUB-GRADE FROM CURB TO CURB IN PREPARATION OF PAVING WORK.
2. PLACE "AGGREGATE FOR TEMPORARY ACCESS" ALONG THE WEST SIDE TO ALLOW ACCESS.
3. CONSTRUCT RETAINING WALL.

**STAGE 2C**

1. THIS STAGE: CONSTRUCT NORTHBOUND PAVEMENT WITH CLOSURE OF FARM SERVICE'S EAST ENTRANCE, TO ALLOW FOR CURING TIME.
2. COMPLETE FARM SERVICE'S EAST ENTRANCE.

**STAGE 2D**

1. THIS STAGE: CONSTRUCT SOUTHBOUND PAVEMENT. ENTRANCES ON THE WEST SIDE OF MOORE STREET WILL HAVE TO REMAIN CLOSED FOR CURING TIME.
2. TRAFFIC TO AND FROM FARM SERVICE'S EAST ENTRANCE WILL TRAVEL ON NEW PAVEMENT AND MAY TURN LEFT OR RIGHT.

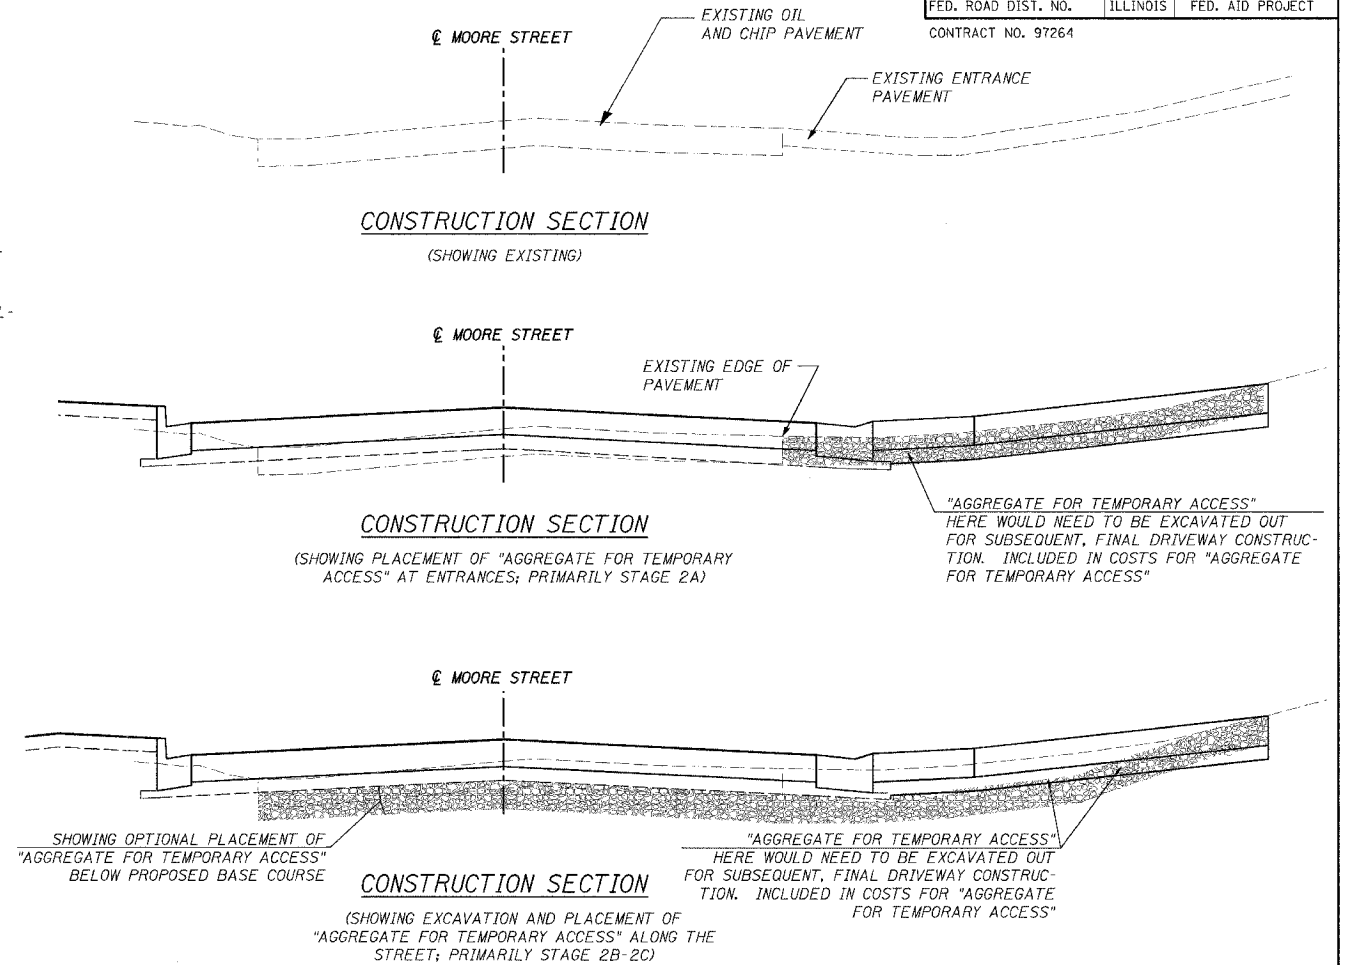

**LEGEND**

- SIGN, OR SIGNS
- DRUM WITH STEADY BURNING, MONODIRECTIONAL LIGHT
- ⌚ TYPE III BARRICADES
- ⌚ TYPE III BARRICADES WITH FLASHING LIGHTS
- AGGREGATE FOR TEMPORARY ACCESS (6" THICK. EACH STAGE SHOWS APPROX. AREAS FOR QUANTITIES. TOTAL QUANTITY LISTED IN SUMMARY OF QUANTITIES INCLUDES THE TOTAL OF EACH STAGE SHOWN)

**NOTES**

1. BARRICADES AND DRUMS SHOWN DO NOT REPRESENT THE FULL NUMBER REQUIRED TO FULLY BLOCK DESIGNATED AREAS, WHICH IS REQUIRED. THE CONTRACTOR IS RESPONSIBLE FOR INCLUDING IN TRAFFIC CONTROL AND PROTECTION, ADEQUATE LENGTHS TO EFFECT THIS.
2. ALL OPEN TRENCHES AND EXCAVATIONS > 1.5' DEEP, WITHIN WORK ZONES PROTECTED BY TYPE III BARRICADES AND THAT REMAIN OPEN FOR INDEFINITE PERIODS OF TIME, SHALL HAVE TYPE II BARRICADES WITH A STEADY BURNING, MONODIRECTIONAL LIGHT EVERY 20' (MIN.) AND CORDONED OFF WITH CAUTION TAPE.
3. THE "CONSTRUCTION SECTIONS", THIS SHEET, SHOW THAT ANY "AGGREGATE FOR TEMPORARY ACCESS" THAT IS NOT BELOW PROP. DRIVEWAY OR MAINLINE PAVEMENT, INCLUDING THE BASE COURSE, MUST BE REMOVED AND CANNOT BE USED AS PROP. BASE COURSE. COSTS FOR THIS REMOVAL WILL NOT BE PAID FOR SEPARATELY BUT WILL BE INCLUDED IN THE COSTS FOR "AGGREGATE FOR TEMPORARY ACCESS". THAT "AGGREGATE FOR TEMP. ACCESS" PLACED BELOW PROP. BASE COURSE MAY REMAIN, BUT SHALL BE COMPACTED AND TESTED.

CADD FILE: 4690/FBsm2-24690.dgn  
PLOTTED: #DATE#

H.M. & G. INC. 4690

ILLINOIS DEPARTMENT OF TRANSPORTATION

**F.A.U. 9315  
MOORE STREET  
CONSTRUCTION STAGING  
STAGE 2A-2D**

SCALE \_\_\_\_\_ DRAWN BY \_\_\_\_\_  
DATE \_\_\_\_\_ CHECKED BY \_\_\_\_\_