


F.A.U. RTE.	SECTION	COUNTY	TOTAL SHEETS	SHEET NO.
9315	00-00032-00-RP	MONROE	49	25
STA.	TO STA.			
FED. ROAD DIST. NO.	ILLINOIS	FED. AID PROJECT		
CONTRACT NO. 97264				

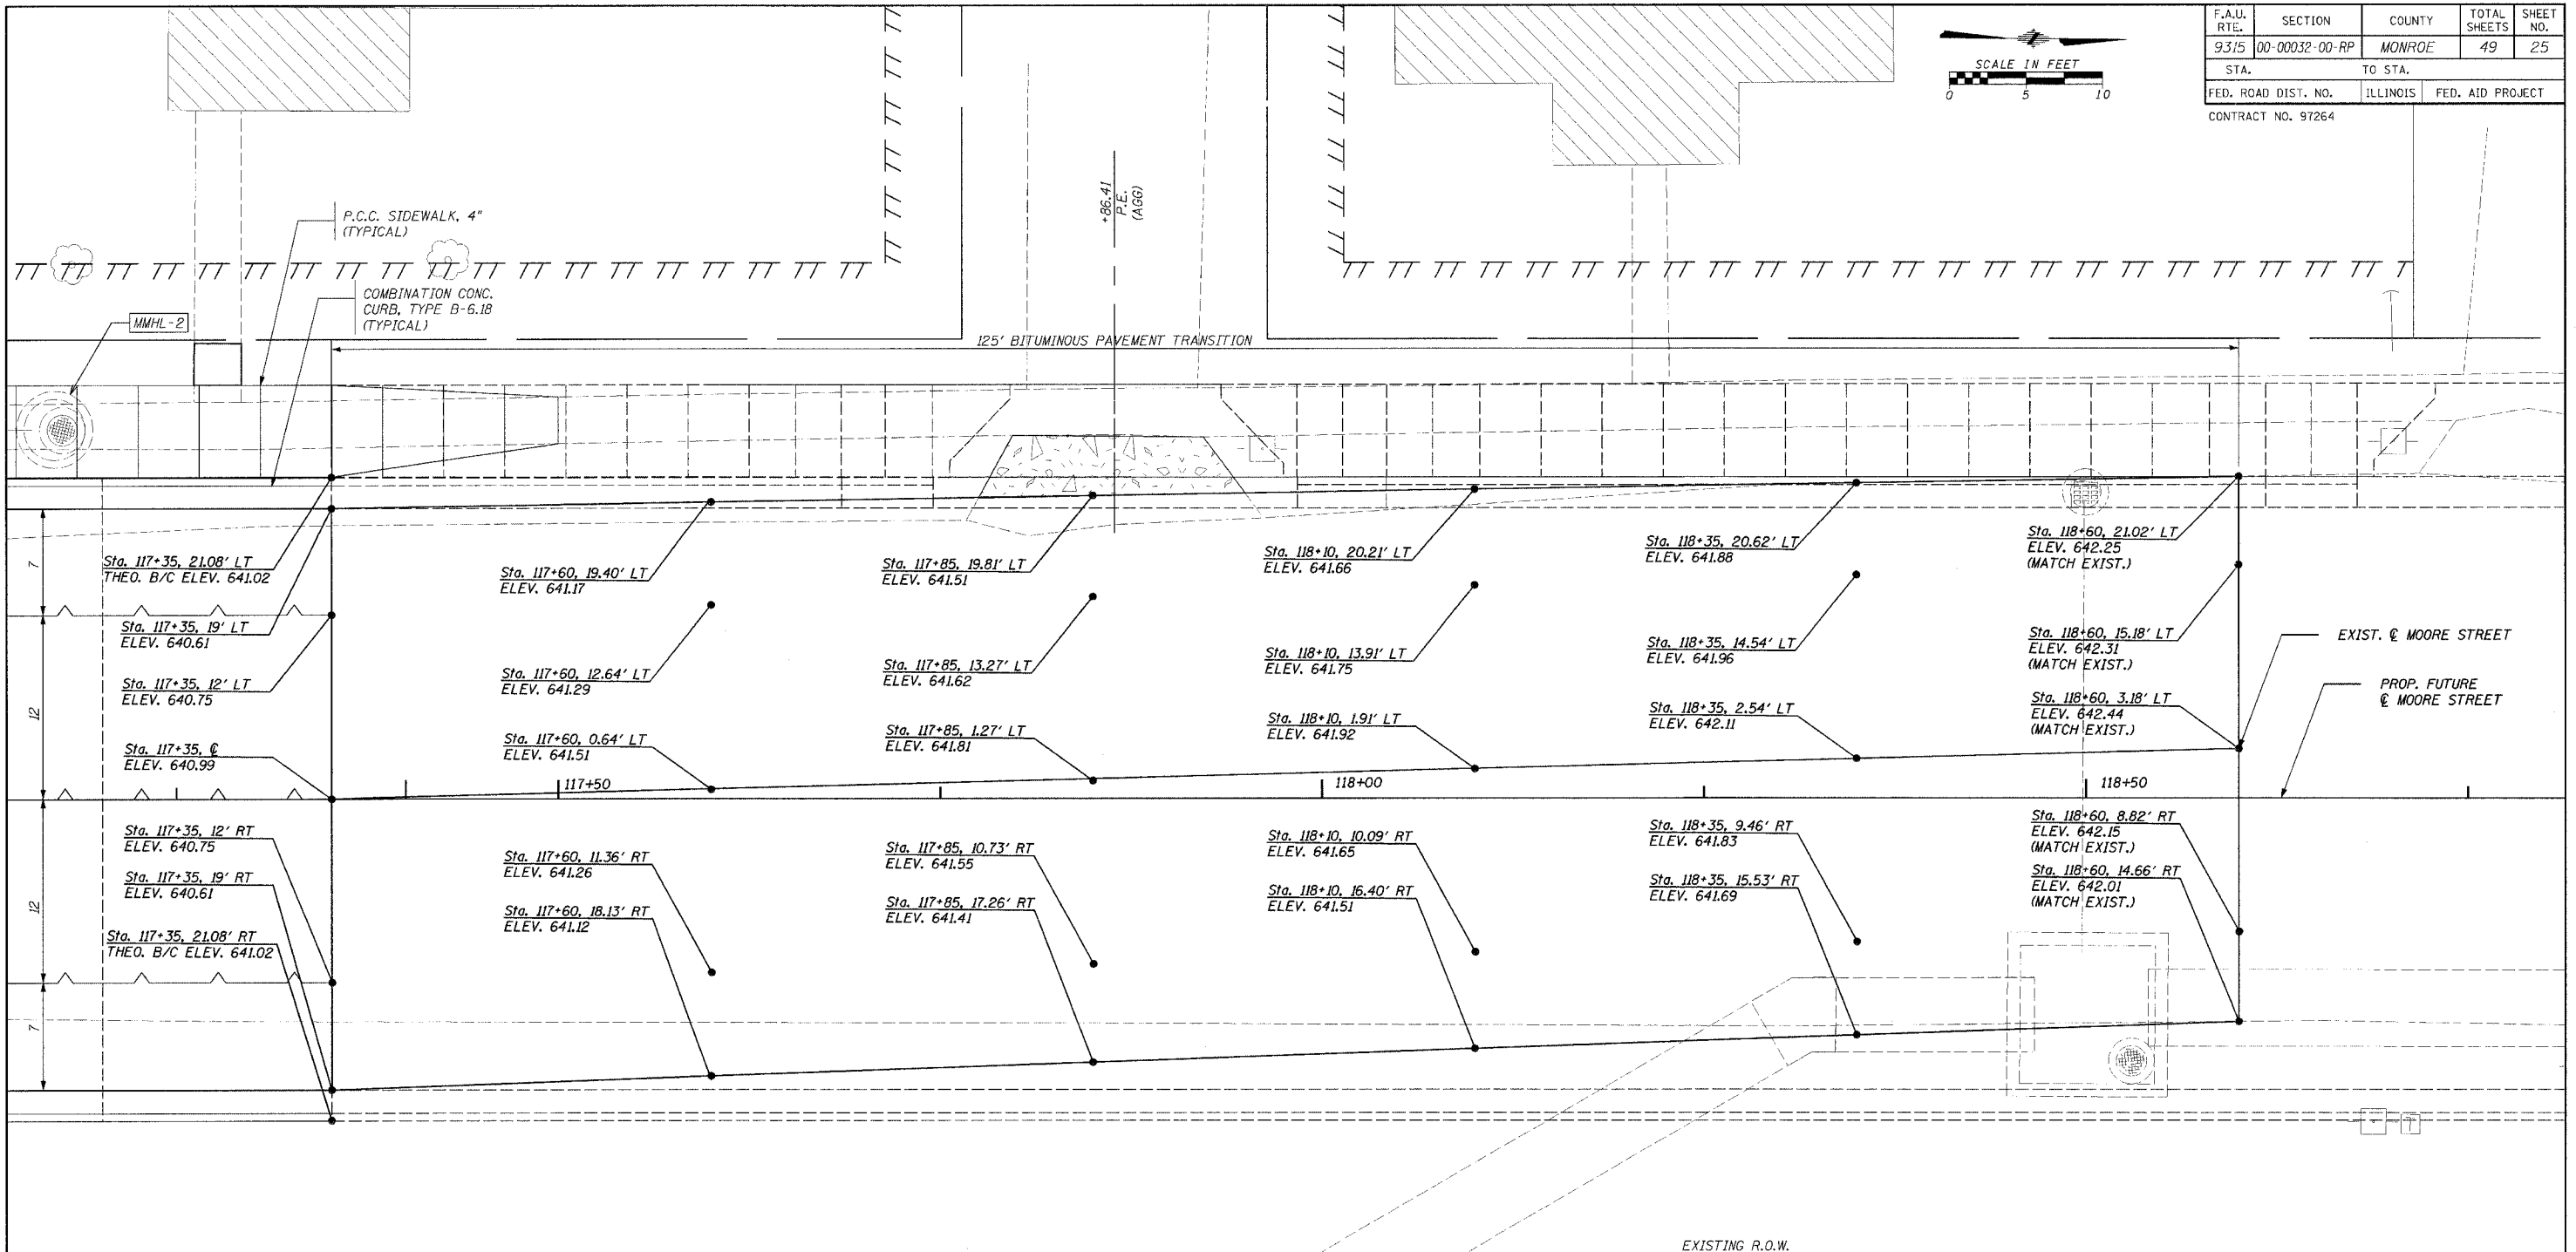

LEGEND

--- SAWED JOINT WITH NO DOWELL OR TIE BAR PLACEMENT	--- SAWED CONTRACTION JOINT
--- EXPANSION JOINT	--- SAWED LONGITUDINAL JOINT
	TT TEMPORARY CONSTRUCTION EASEMENT

ILLINOIS DEPARTMENT OF TRANSPORTATION

TRANSITION
DETAIL
MOORE STREET NORTH TIE-IN

SCALE _____ DRAWN BY _____
DATE _____ CHECKED BY _____

CADD FILE: /4690/FBI/VIEW/4690.DGN
PLOTTER: 10/24/2005

H.M. & G. INC. 4690