


F.A. RTE.	SECTION	COUNTY	TOTAL SHEETS	SHEET NO.
93B	00-00032-00-RP	MONROE	49	32
STA.	TO STA.			648
FED. ROAD DIST. NO.	ILLINOIS	FED. AID PROJECT		
CONTRACT NO. 97264				

DATE	BY
DATE	BY
DATE	BY

DATE	BY
DATE	BY
DATE	BY

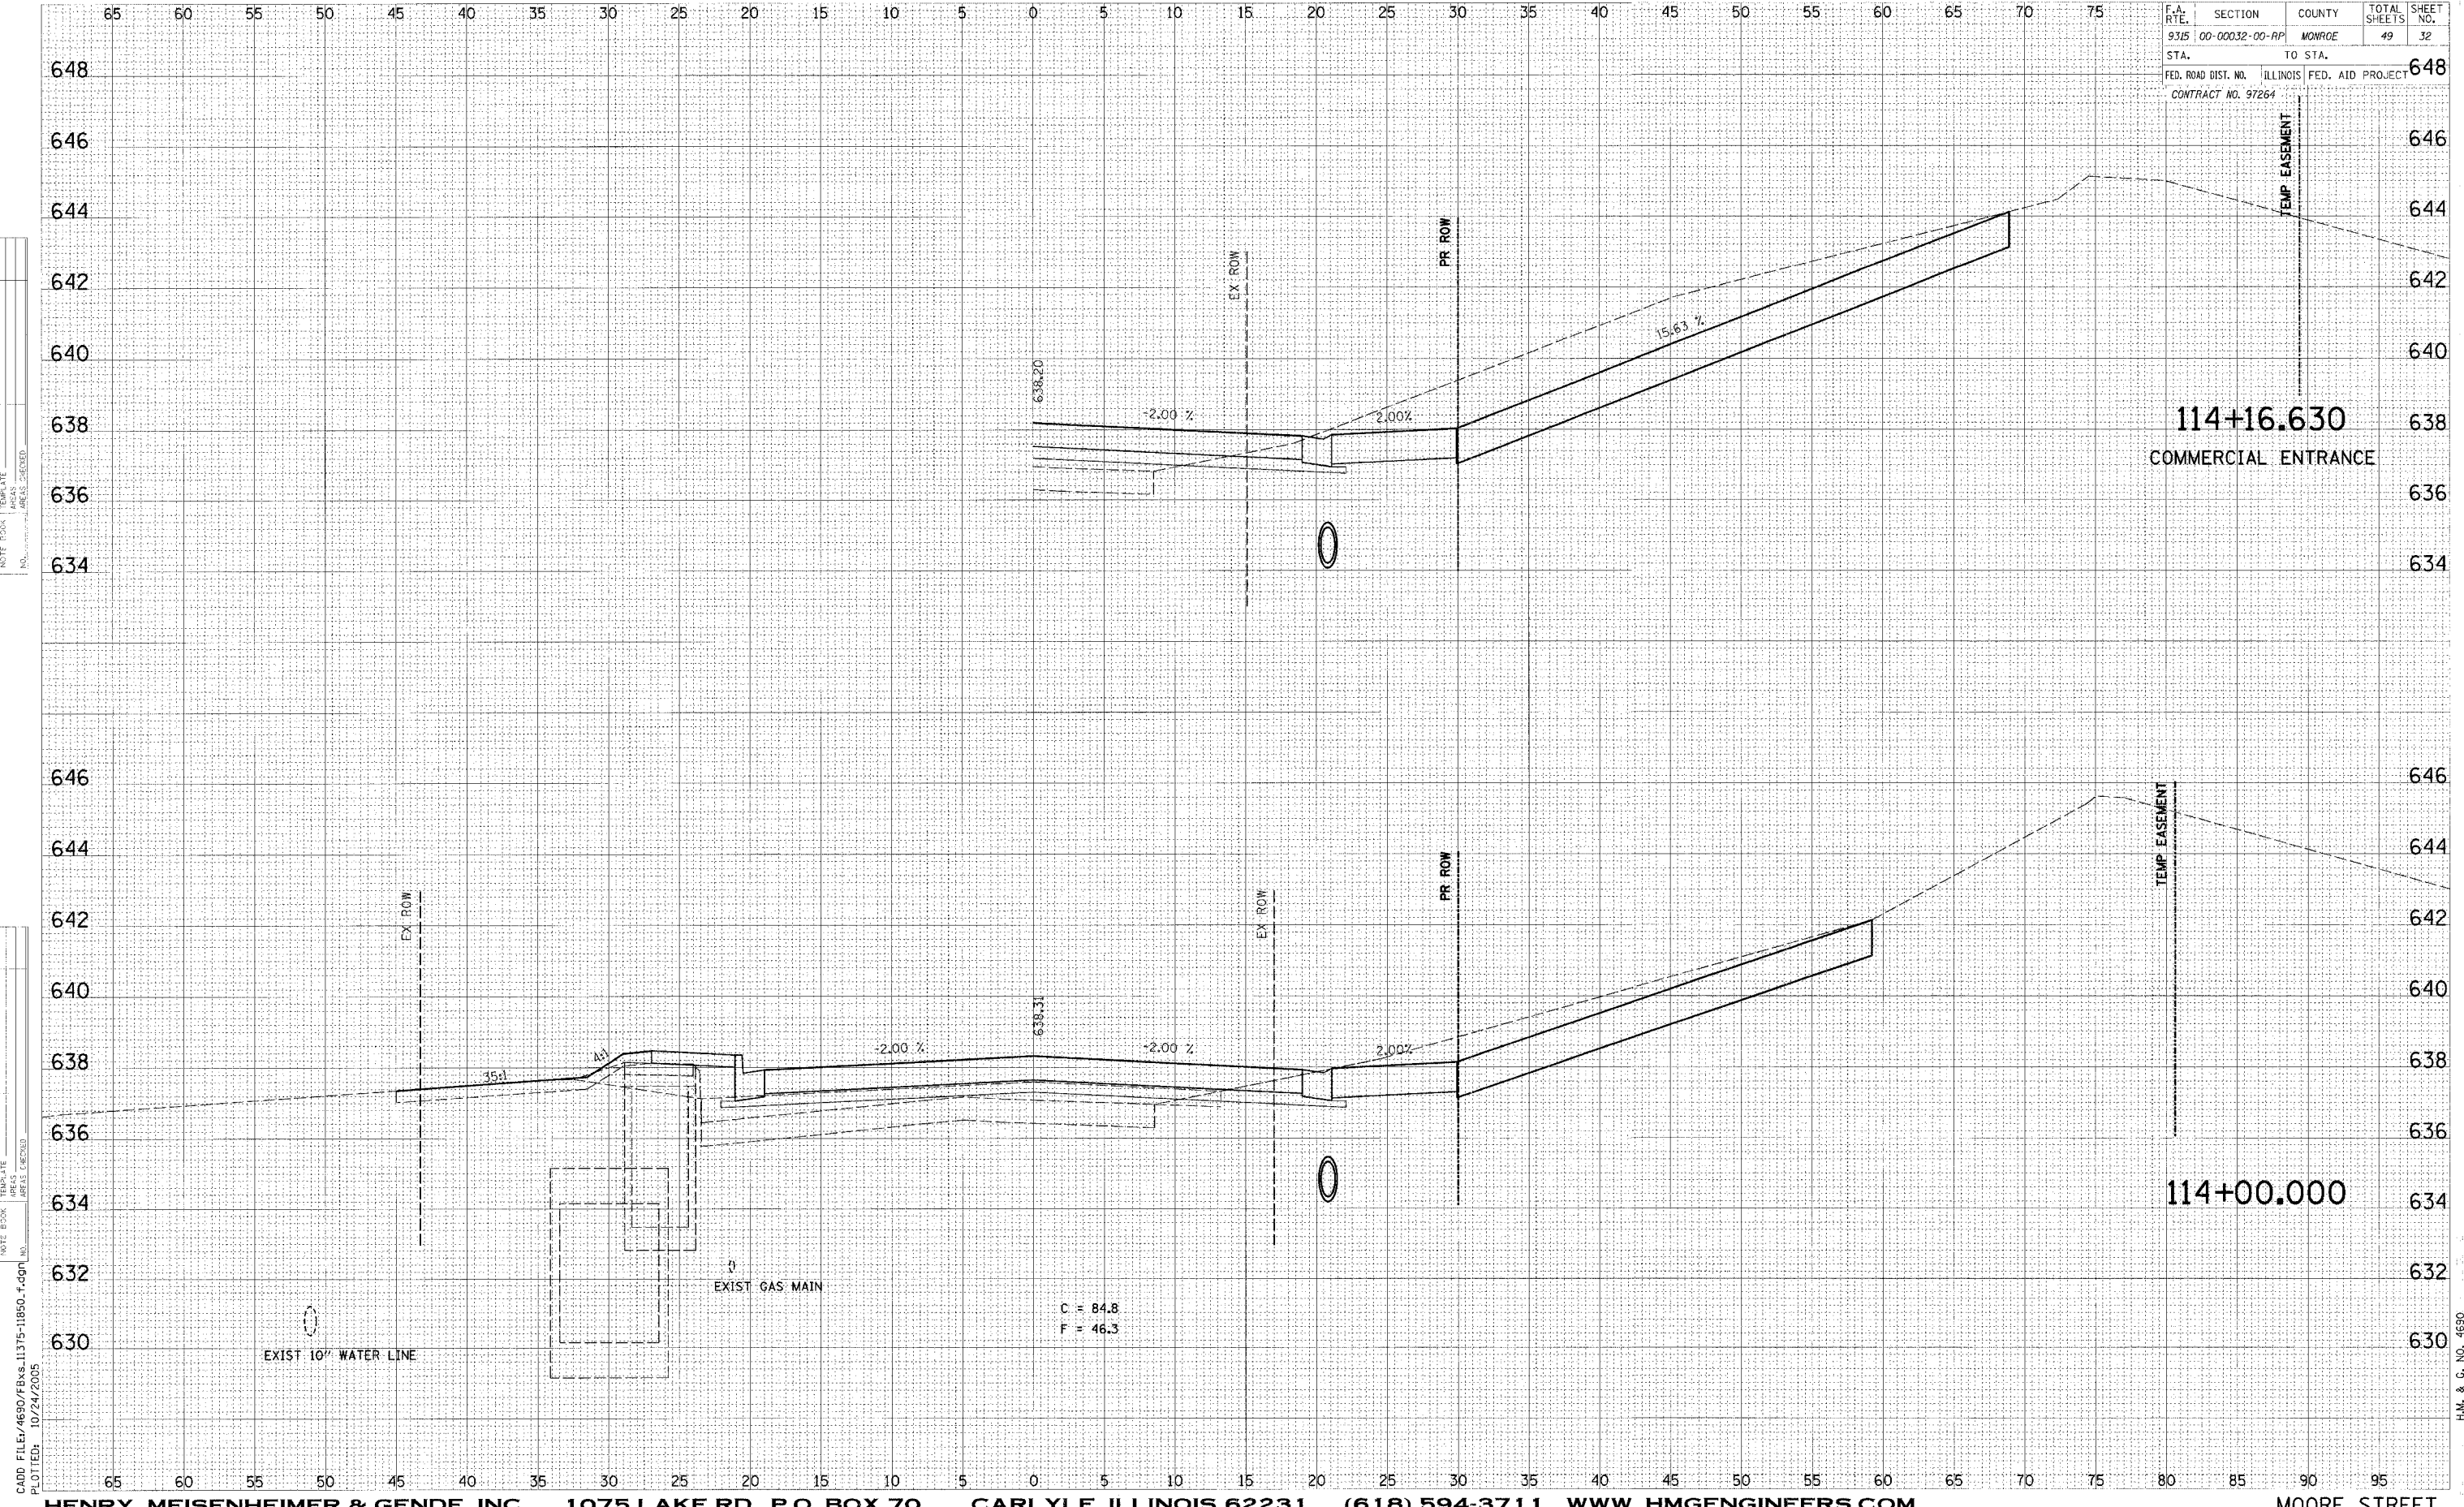

CADD FILE: 4690/FBxs.11375-11850.r.dgn
 PLOTTED: 10/24/2005

C = 84.8
 F = 46.3

H.M. & G. NO. 4690