
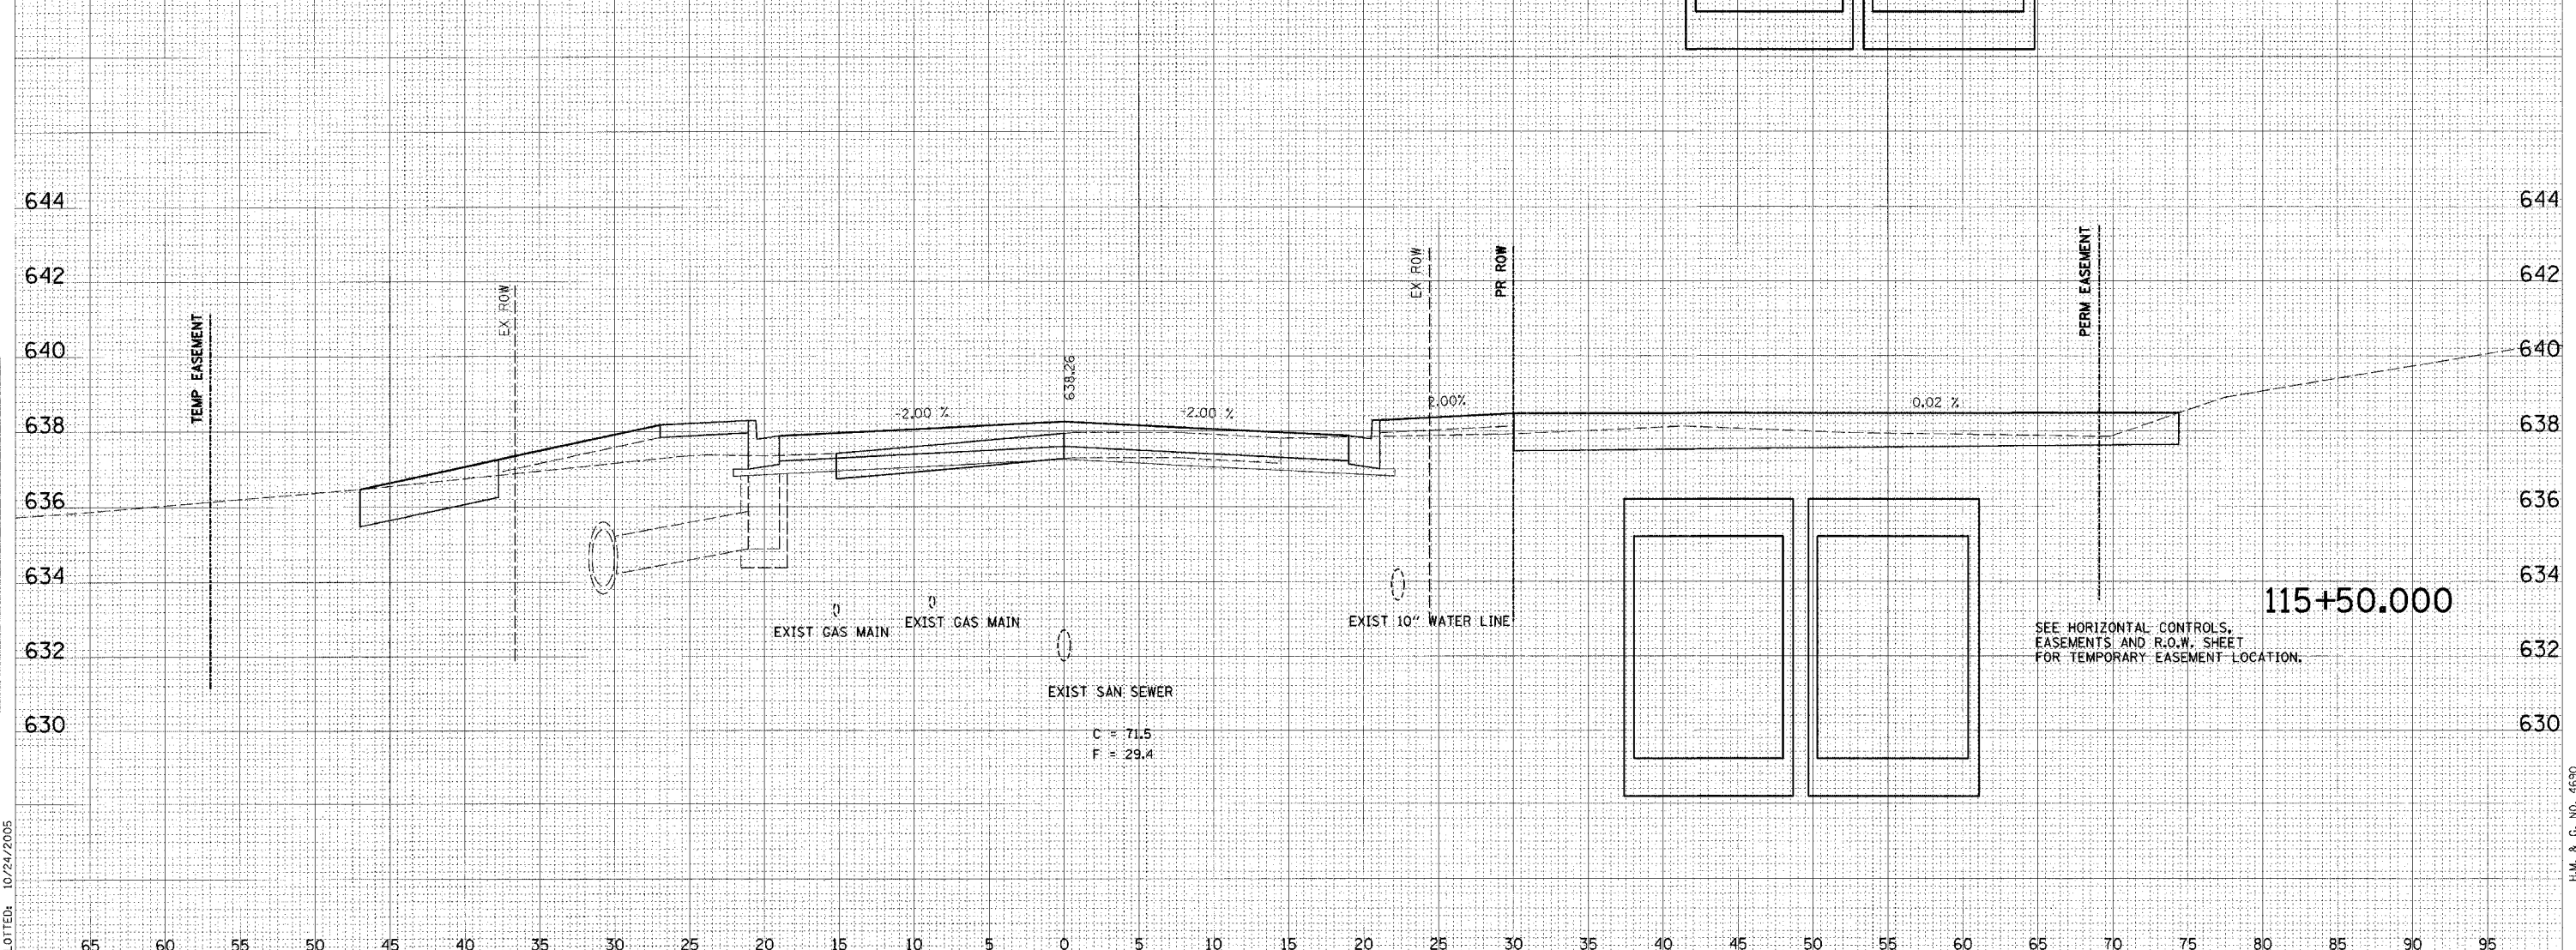


F.A. RTE.	SECTION	COUNTY	TOTAL SHEETS	SHEET NO.
9315	00-00032-00-RP	MONROE	49	39
STA.	TO STA.			
FED. ROAD DIST. NO.	ILLINOIS	FED. AID PROJECT		
CONTRACT NO. 97264				

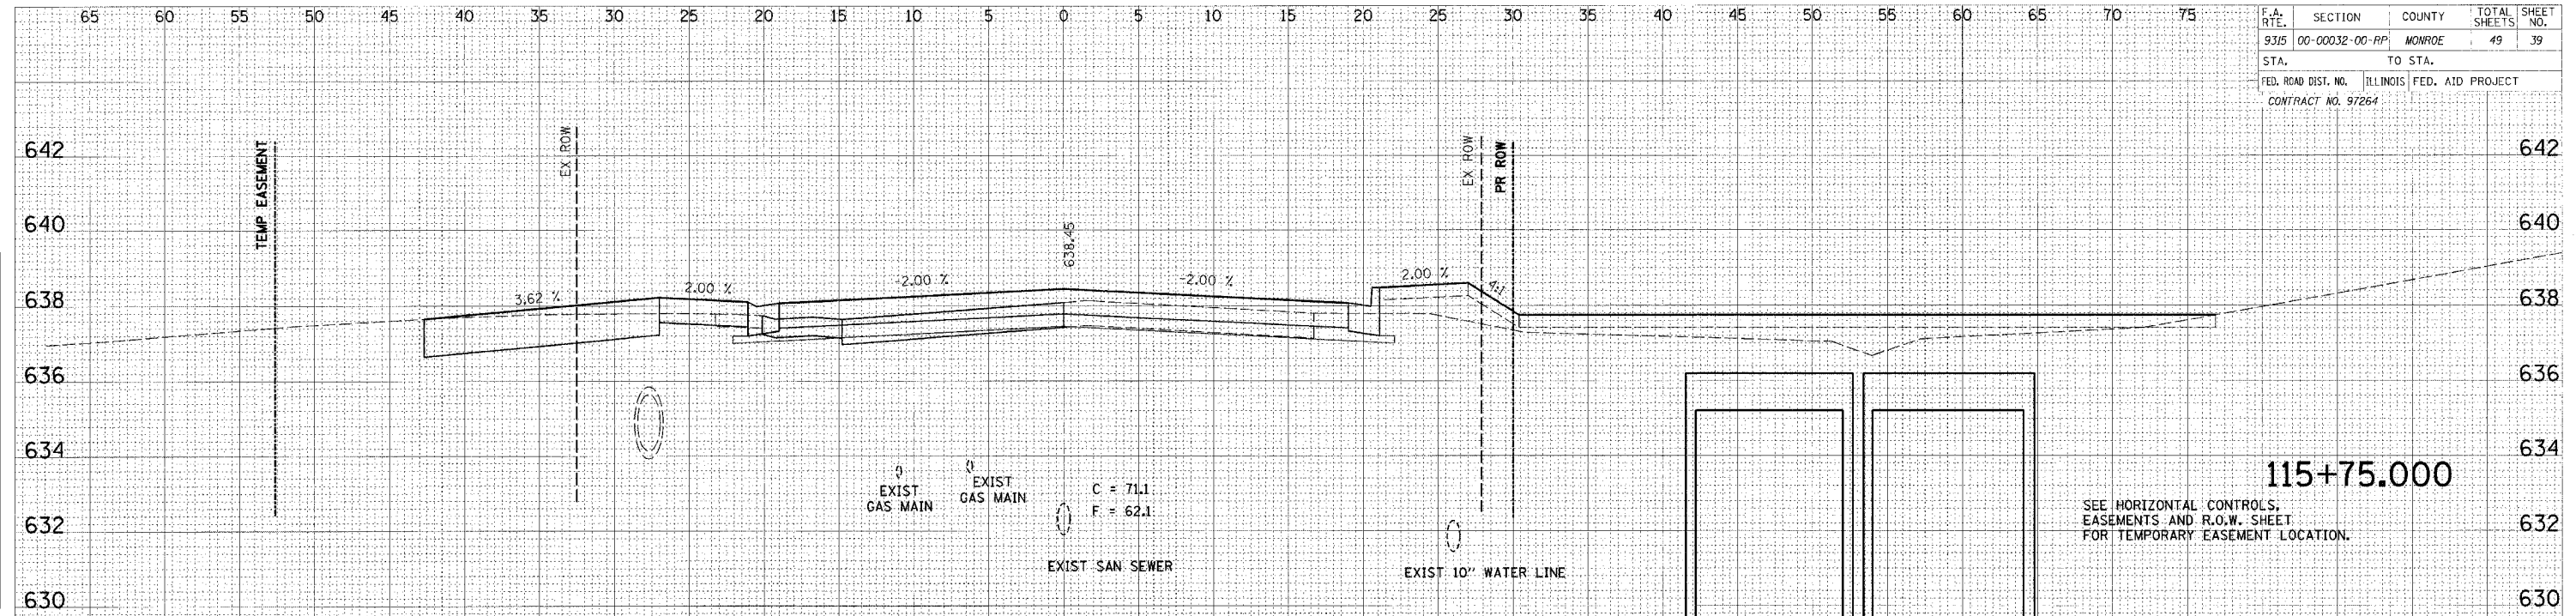

FINAL SURVEY BY DATE
 NOTE BOOK TEMP. DATE
 AREAS CHECKED

ORIGINAL SURVEY BY DATE
 NOTE BOOK TEMPLATE
 AREAS CHECKED

CADD FILE: /4690/FBx6.11375-11850.f.dgn
 PLOTTED: 10/24/2005

H.M. & G. NO. 4690