


F.A. RTE.	SECTION	COUNTY	TOTAL SHEETS	SHEET NO.
9315	00-00032-00-RP	MONROE	49	42
STA.		TO STA.		
FED. ROAD DIST. NO.	ILLINOIS	FED. AID PROJECT		
CONTRACT NO. 97264				

DATE	BY

DATE	BY

CADD FILE: \\6630\FB\11375-11850\_f.dgn  
 PLOTTED: 10/24/2005

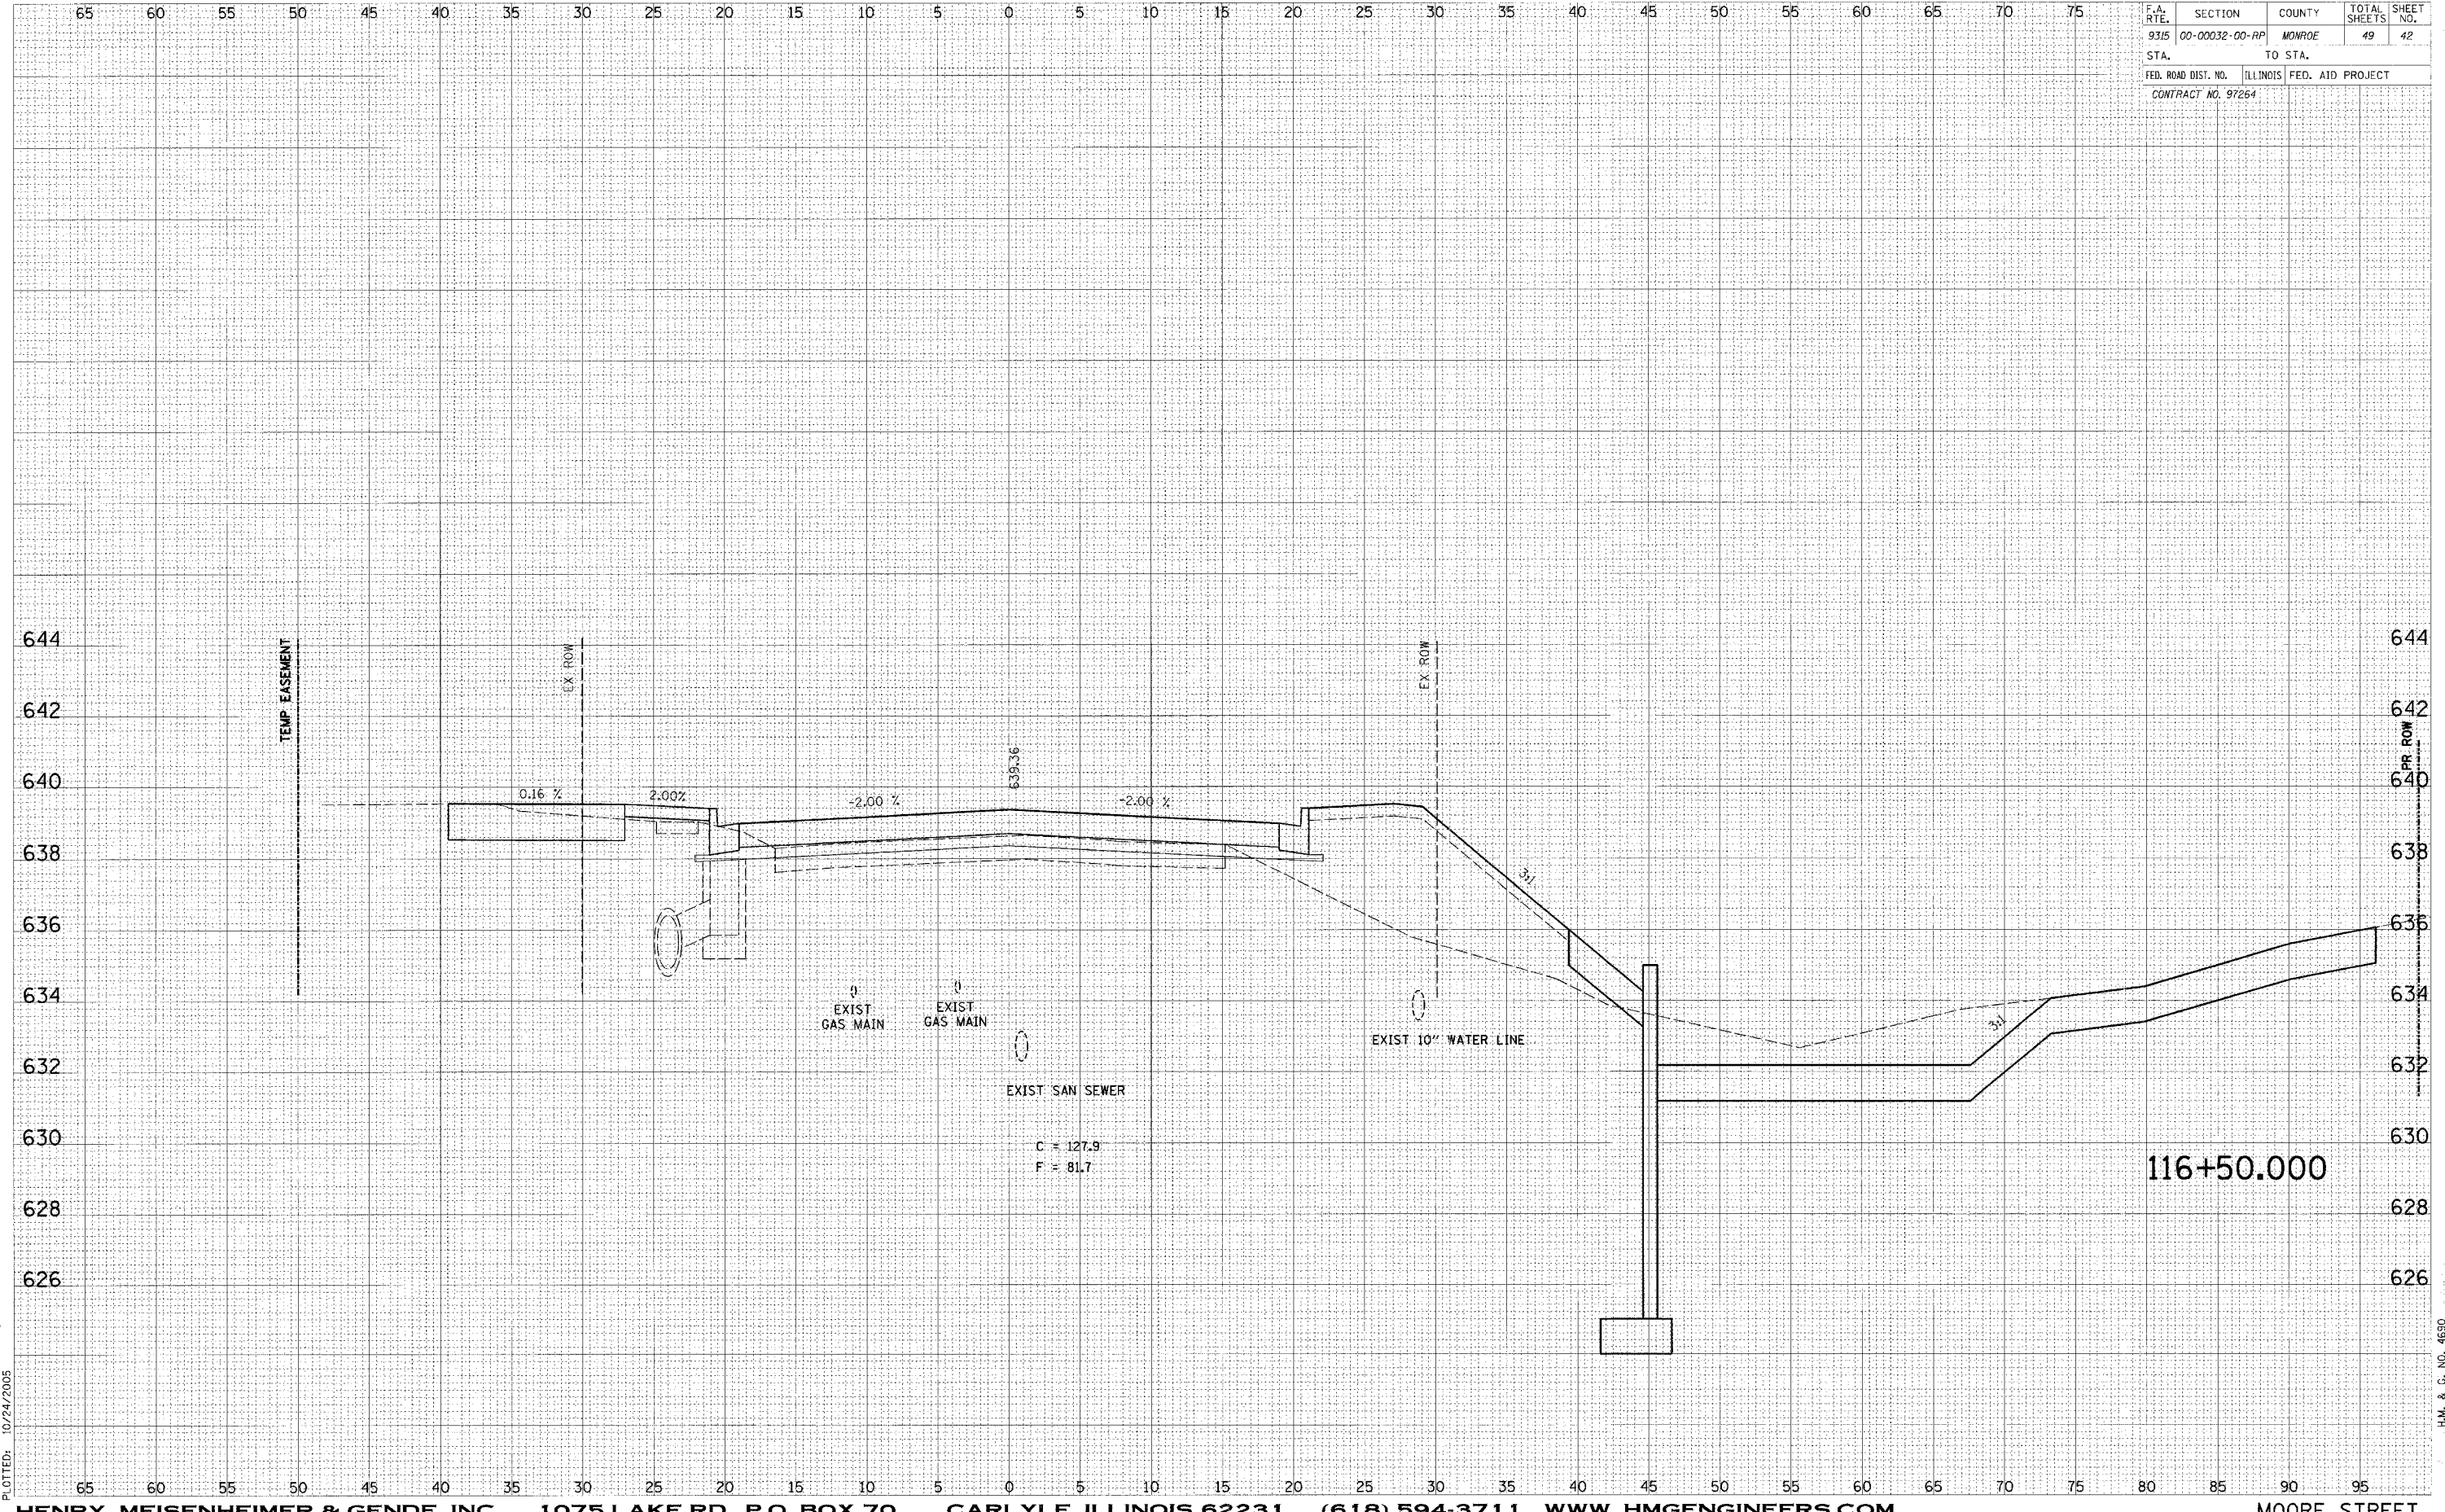

H.M. & C. NO. 4690