


|                     |                           |         |              |           |
|---------------------|---------------------------|---------|--------------|-----------|
| F.A. RTE.           | SECTION                   | COUNTY  | TOTAL SHEETS | SHEET NO. |
| 9315                | 00-00032-00-RP            | MONROE  | 49           | 47        |
| STA.                |                           | TO STA. |              |           |
| FED. ROAD DIST. NO. | ILLINOIS FED. AID PROJECT |         |              |           |
| CONTRACT NO. 97264  |                           |         |              |           |

|         |    |
|---------|----|
| DATE    | BY |
|         |    |
| NO. 1   |    |
| NO. 2   |    |
| NO. 3   |    |
| NO. 4   |    |
| NO. 5   |    |
| NO. 6   |    |
| NO. 7   |    |
| NO. 8   |    |
| NO. 9   |    |
| NO. 10  |    |
| NO. 11  |    |
| NO. 100 |    |

|         |    |
|---------|----|
| DATE    | BY |
|         |    |
| NO. 1   |    |
| NO. 2   |    |
| NO. 3   |    |
| NO. 4   |    |
| NO. 5   |    |
| NO. 6   |    |
| NO. 7   |    |
| NO. 8   |    |
| NO. 9   |    |
| NO. 10  |    |
| NO. 11  |    |
| NO. 100 |    |

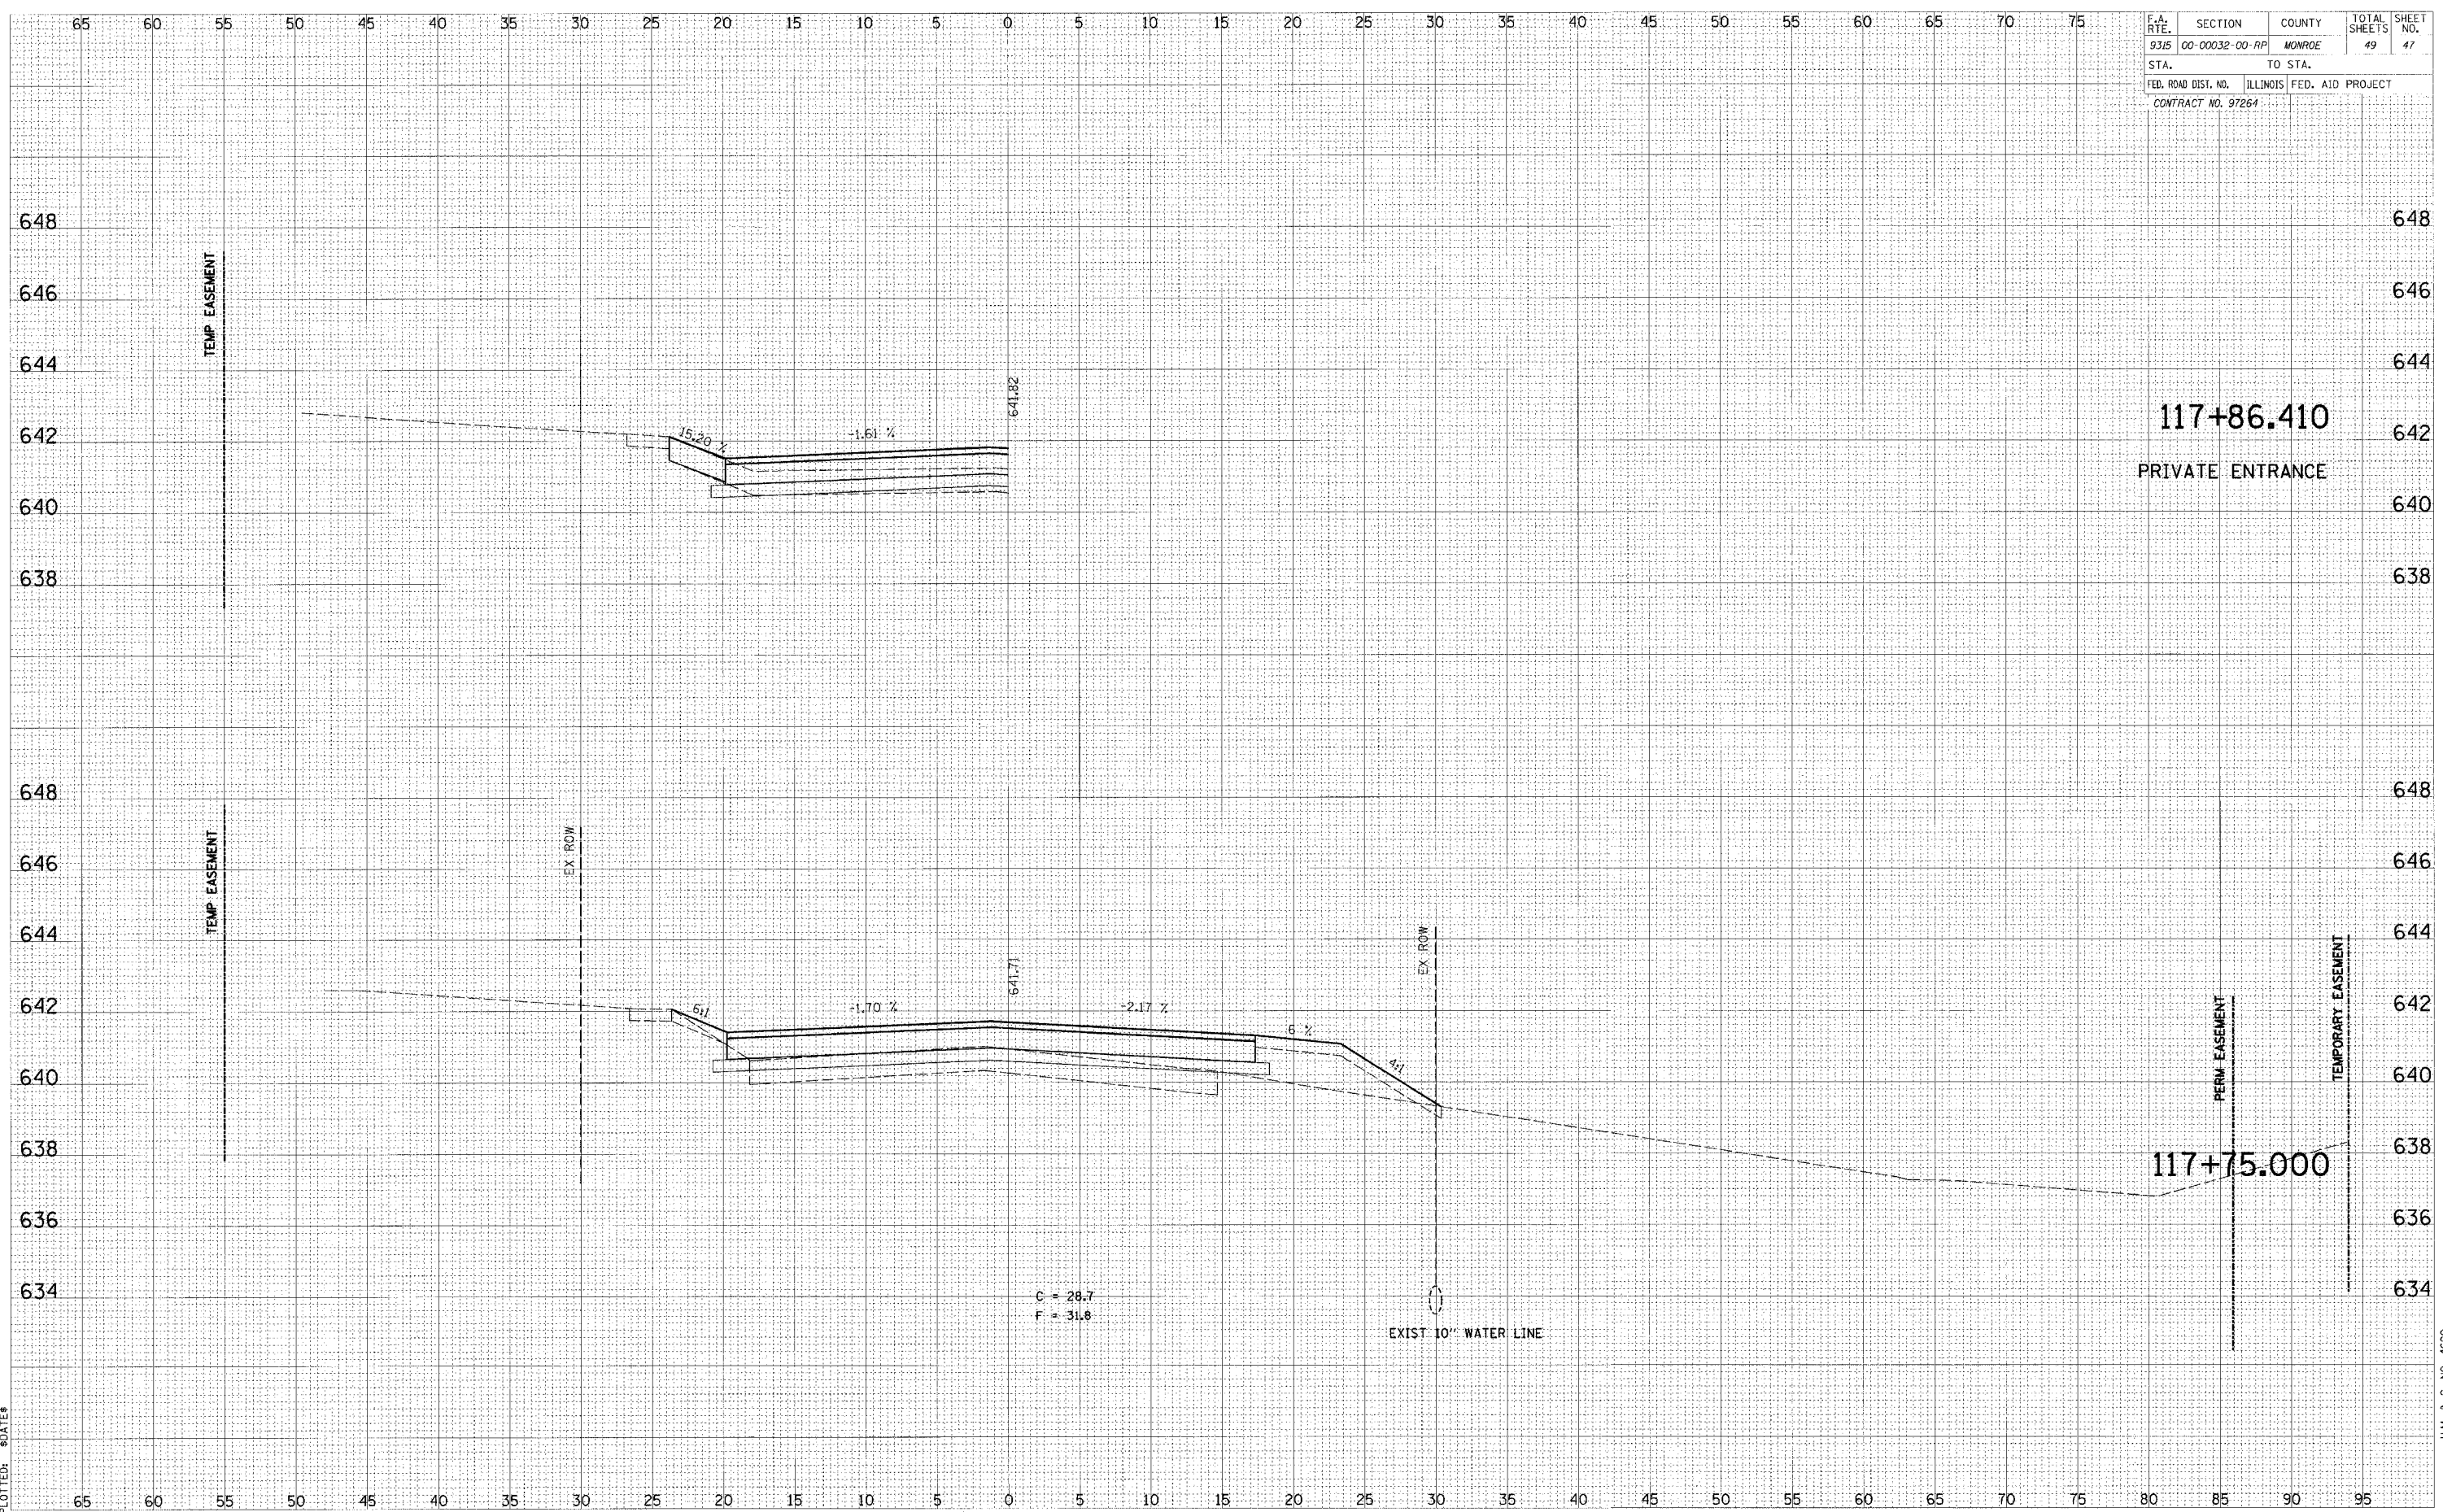

C = 28.7  
F = 31.8

EXIST 10" WATER LINE

117+86.410  
PRIVATE ENTRANCE

117+75.000