



F.A.P. RTE	SECTION	COUNTY	TOTAL SHEETS	SHEET NO
331	*	JACKSON	250	7
STA.		TO STA.		
FED. ROAD DIST. NO. -		ILLINOIS	FED. AID PROJECT	
* (12-1)2N,I-5,TS-3,B-1				

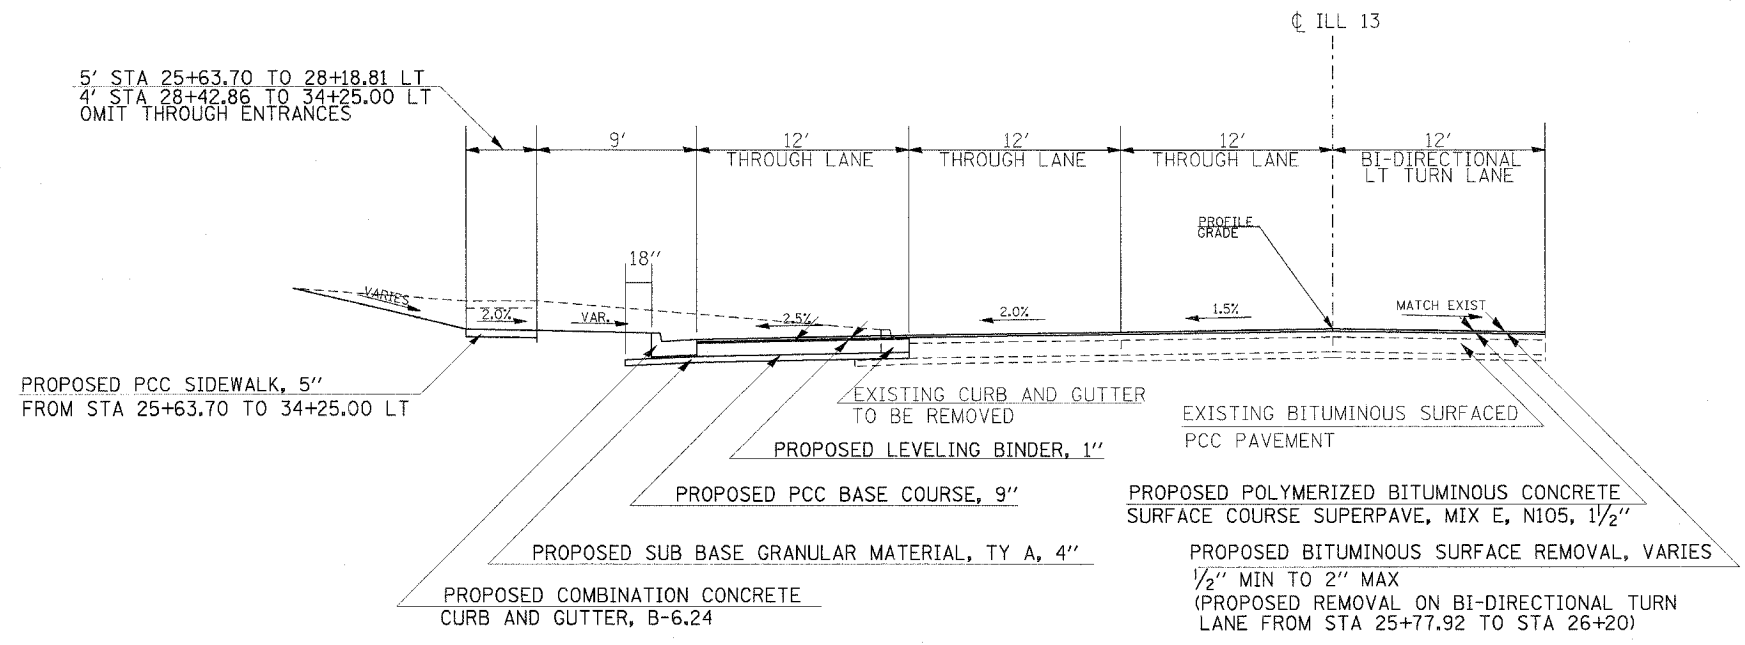

TO BE USED
EASTBOUND ILLINOIS 13
STA 25+77.92 TO 37+32.04 LT

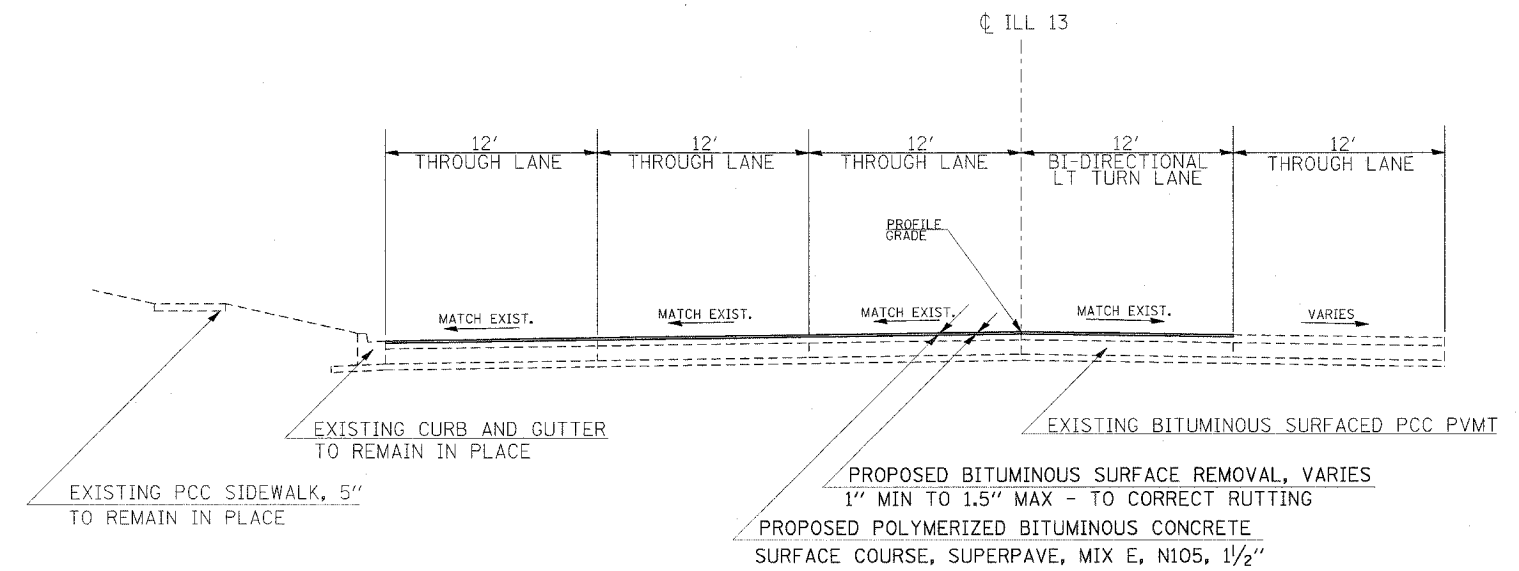

TO BE USED
EASTBOUND ILLINOIS 13
STA 22+79.00 TO 24+69.52 LT