



F.A.R. RTE	SECTION	COUNTY	TOTAL SHEETS	SHEET NO
331	*	JACKSON	258	8
STA.		TO STA.		
FED. ROAD DIST. NO. -		ILLINOIS	FED. AID PROJECT	
* (12-1)2N,I-5,TS-3,B-1				

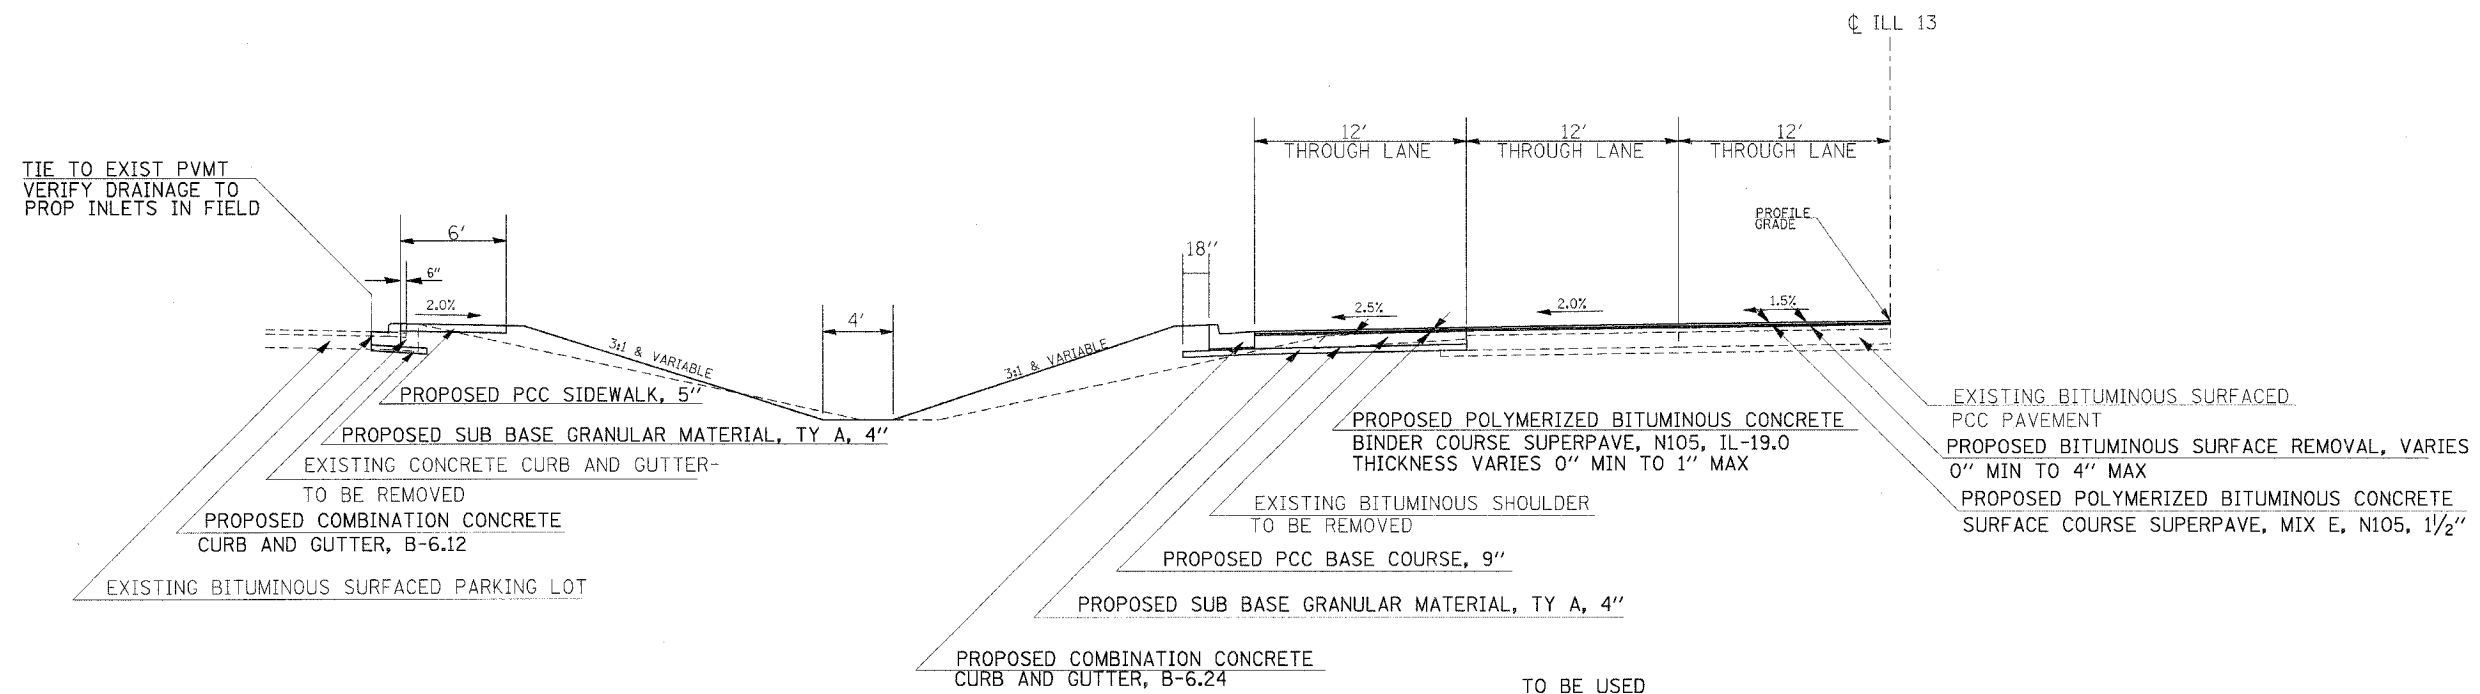

TO BE USED  
EASTBOUND ILLINOIS 13  
STA 45+50.00 TO 46+43.22 LT  
NOTE: STA 46+43.22 BK = STA 46+48.39 AH, 12.66' LT

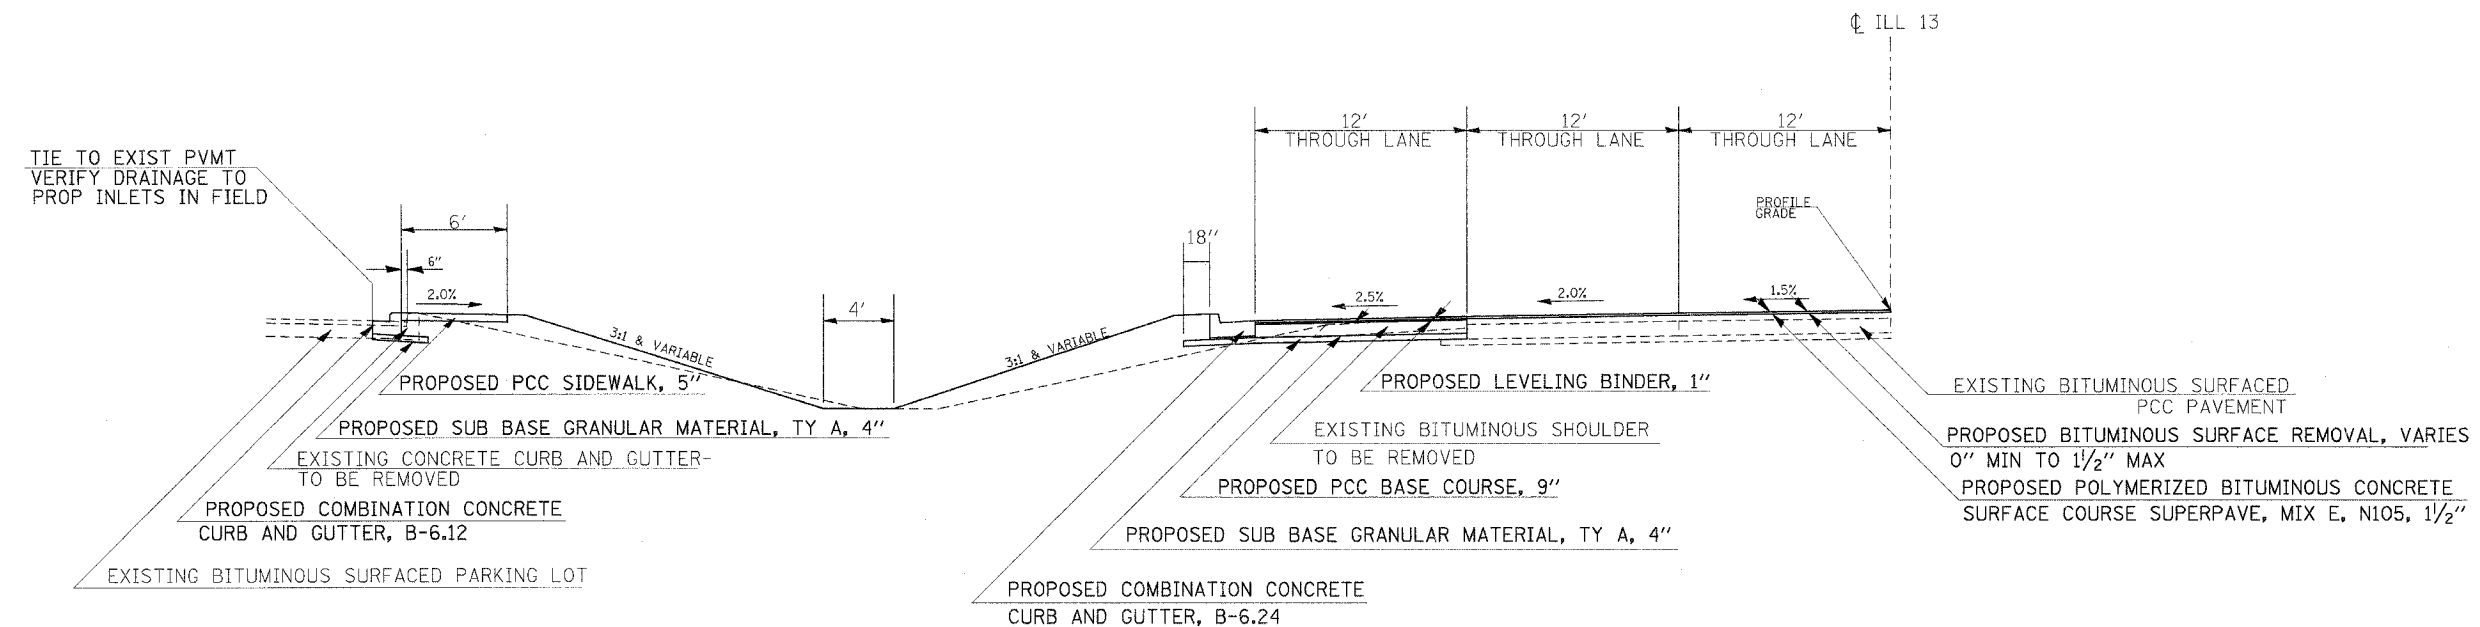

TO BE USED  
EASTBOUND ILLINOIS 13  
STA 38+71.88 TO 45+50.00 LT