


F.A.P. RTE	SECTION	COUNTY	TOTAL SHEETS	SHEET NO
331	*	JACKSON	225	12
STA.		TO STA.		
FED. ROAD DIST. NO.		ILLINOIS	FED. AID PROJECT	
* (12-1)2N,I-5,TS-3,B-1				

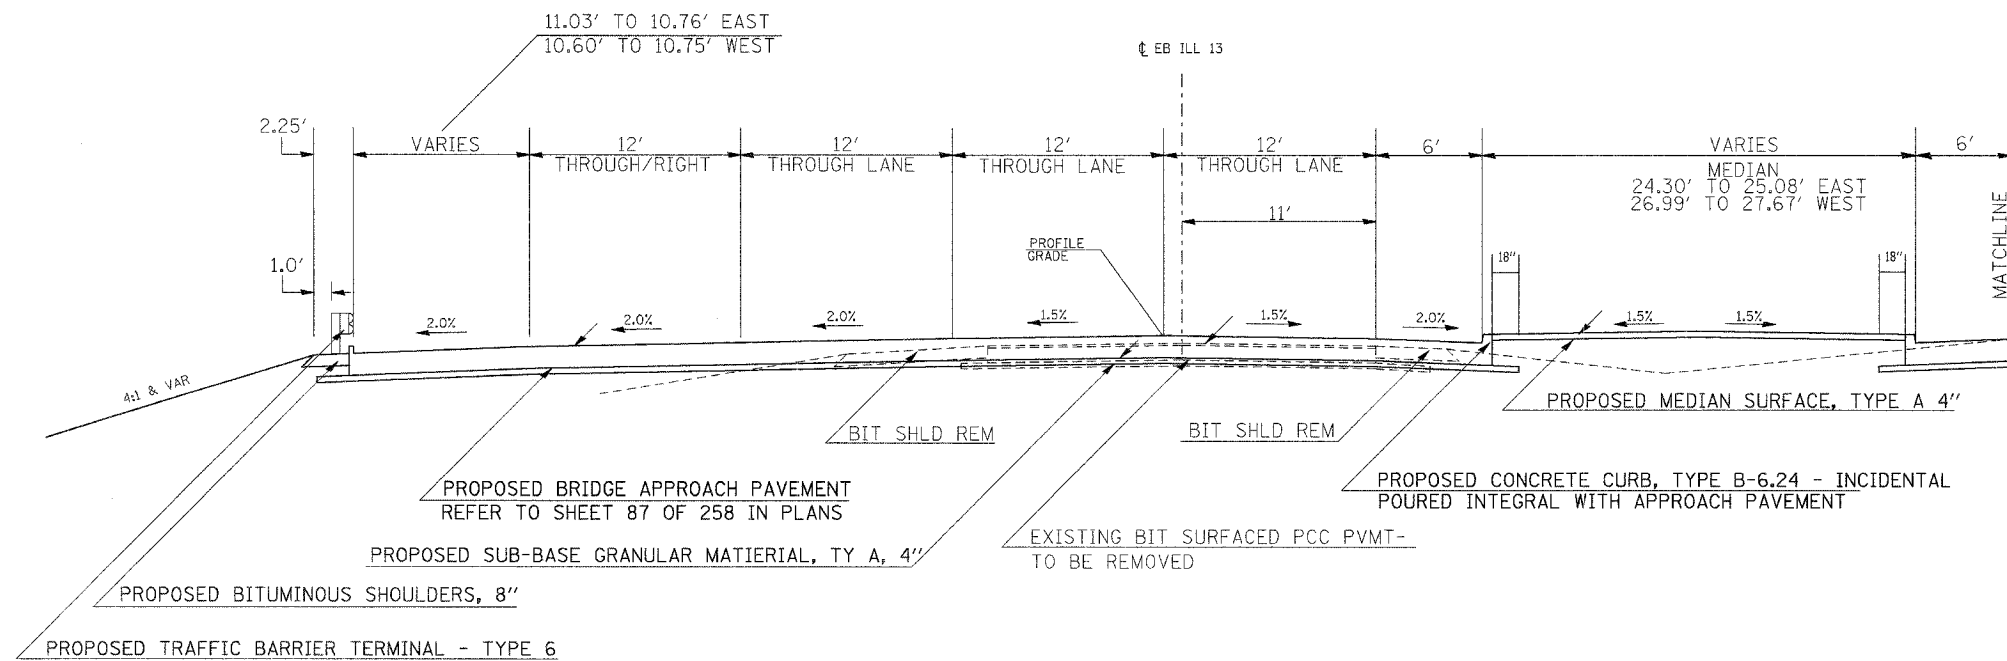

TO BE USED
BRIDGE APPROACH PAVEMENT (SPECIAL) - LOOKING WEST
EASTBOUND ILLINOIS 13
STA 57+22.67 TO 57+52.67 (EAST)
STA 58+30.67 TO 58+60.67 (WEST)

BIT CONC BSE CSE WIDENING NOT SHOWN. REFER TO BRIDGE TRAFFIC CONTROL DETAILS