
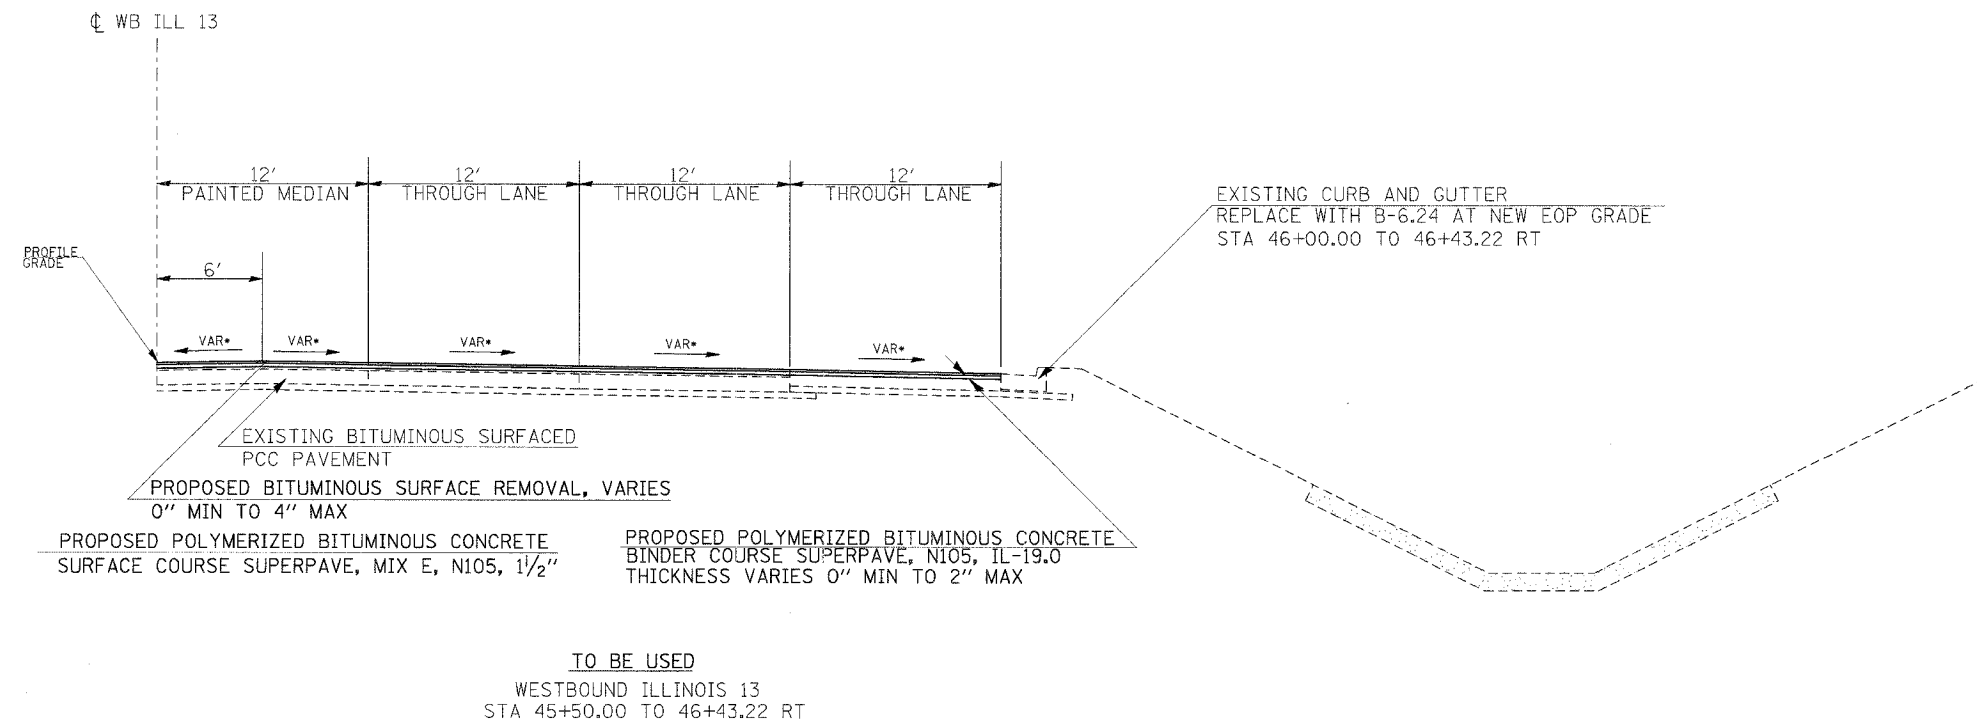


F.A.R. RTE	SECTION	COUNTY	TOTAL SHEETS	SHEET NO
331	*	JACKSON	258	15
STA.	TO STA.			
FED. ROAD DIST. NO.	ILLINOIS	FED. AID PROJECT		
* (12-1)2N,1-5,TS-3,B-1				

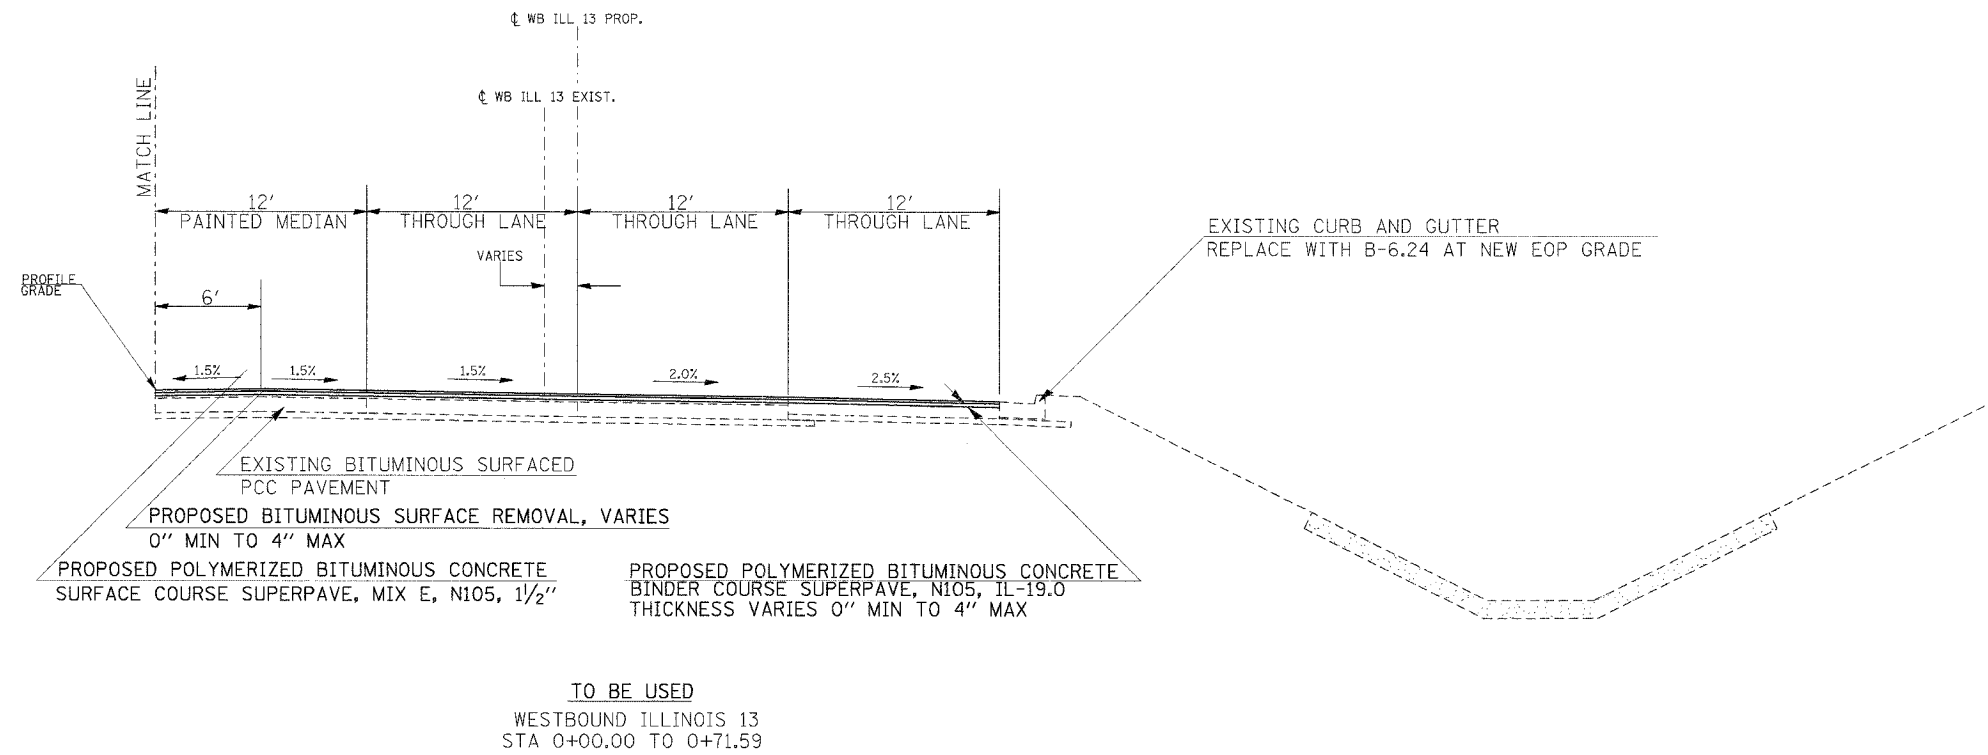

NOTE: STA 46+43.22 BK = STA 0+00 AH, 24.00' LT

* TRANSITION AREA - REFER TO CROSS SECTIONS FOR CROSS SLOPES