



F.A.P. RTE	SECTION	COUNTY	TOTAL SHEETS	SHEET NO.
331	*	JACKSON	258	25
STA.	TO STA.			
FED. ROAD DIST. NO.	ILLINOIS	FED. AID PROJECT		
* (12-1)2N,I-5,TS-3,B-1				

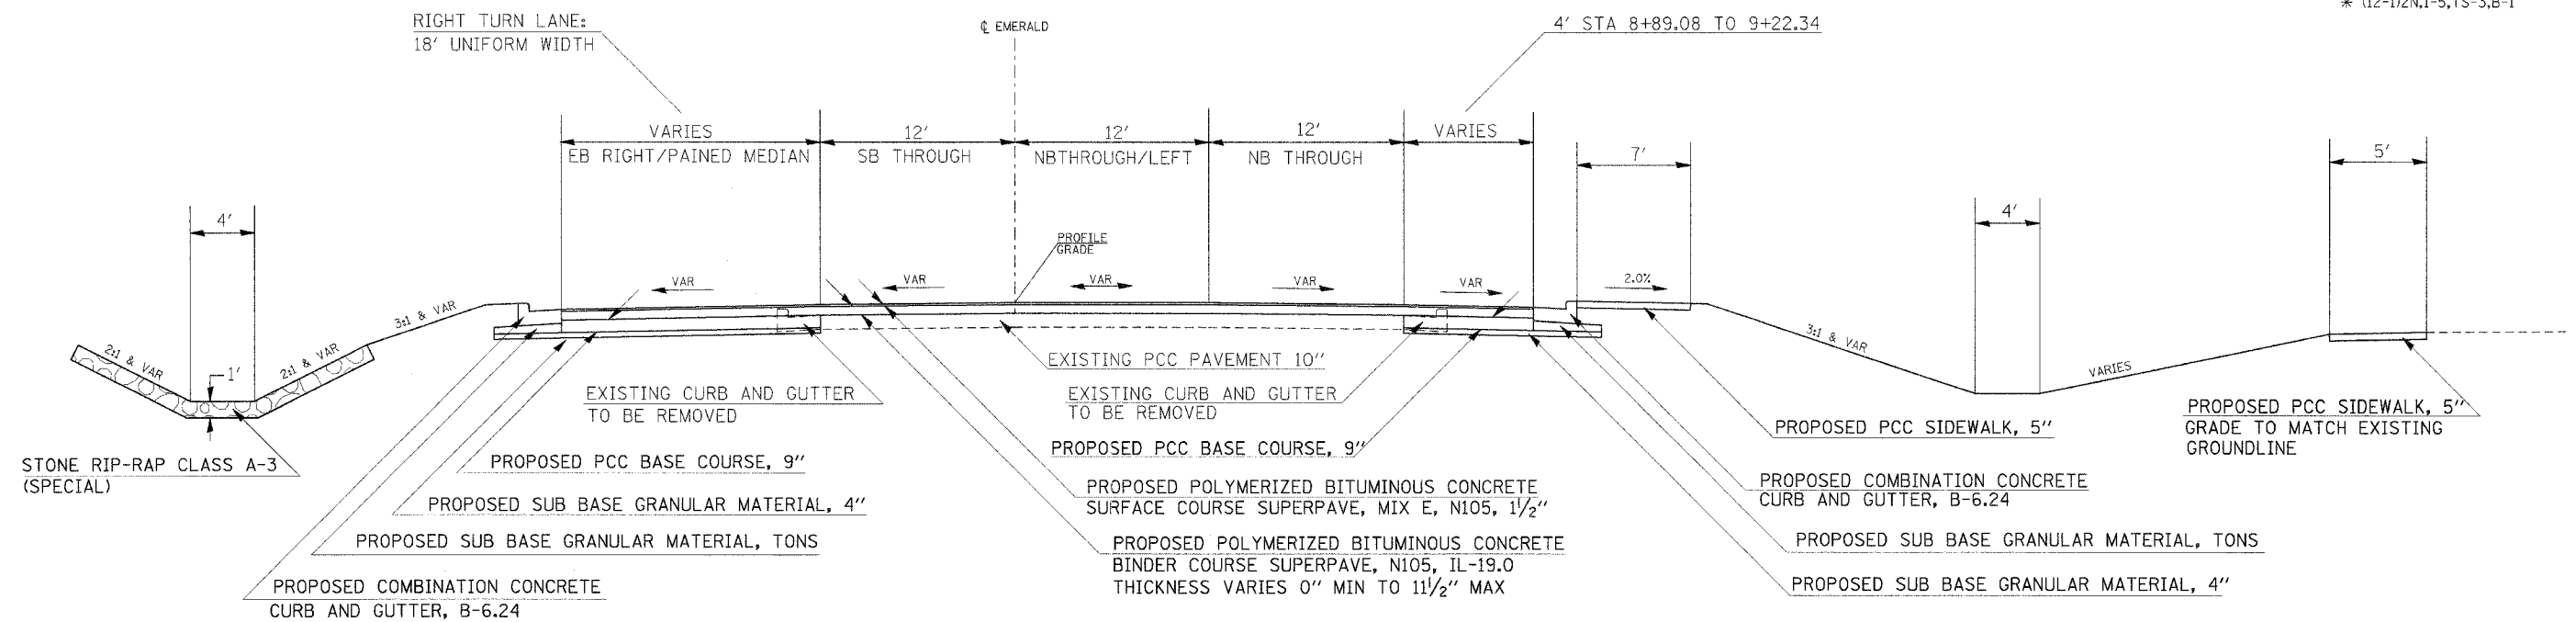

TO BE USED
EMERALD LANE
STA 8+89.08 TO 9+74.47

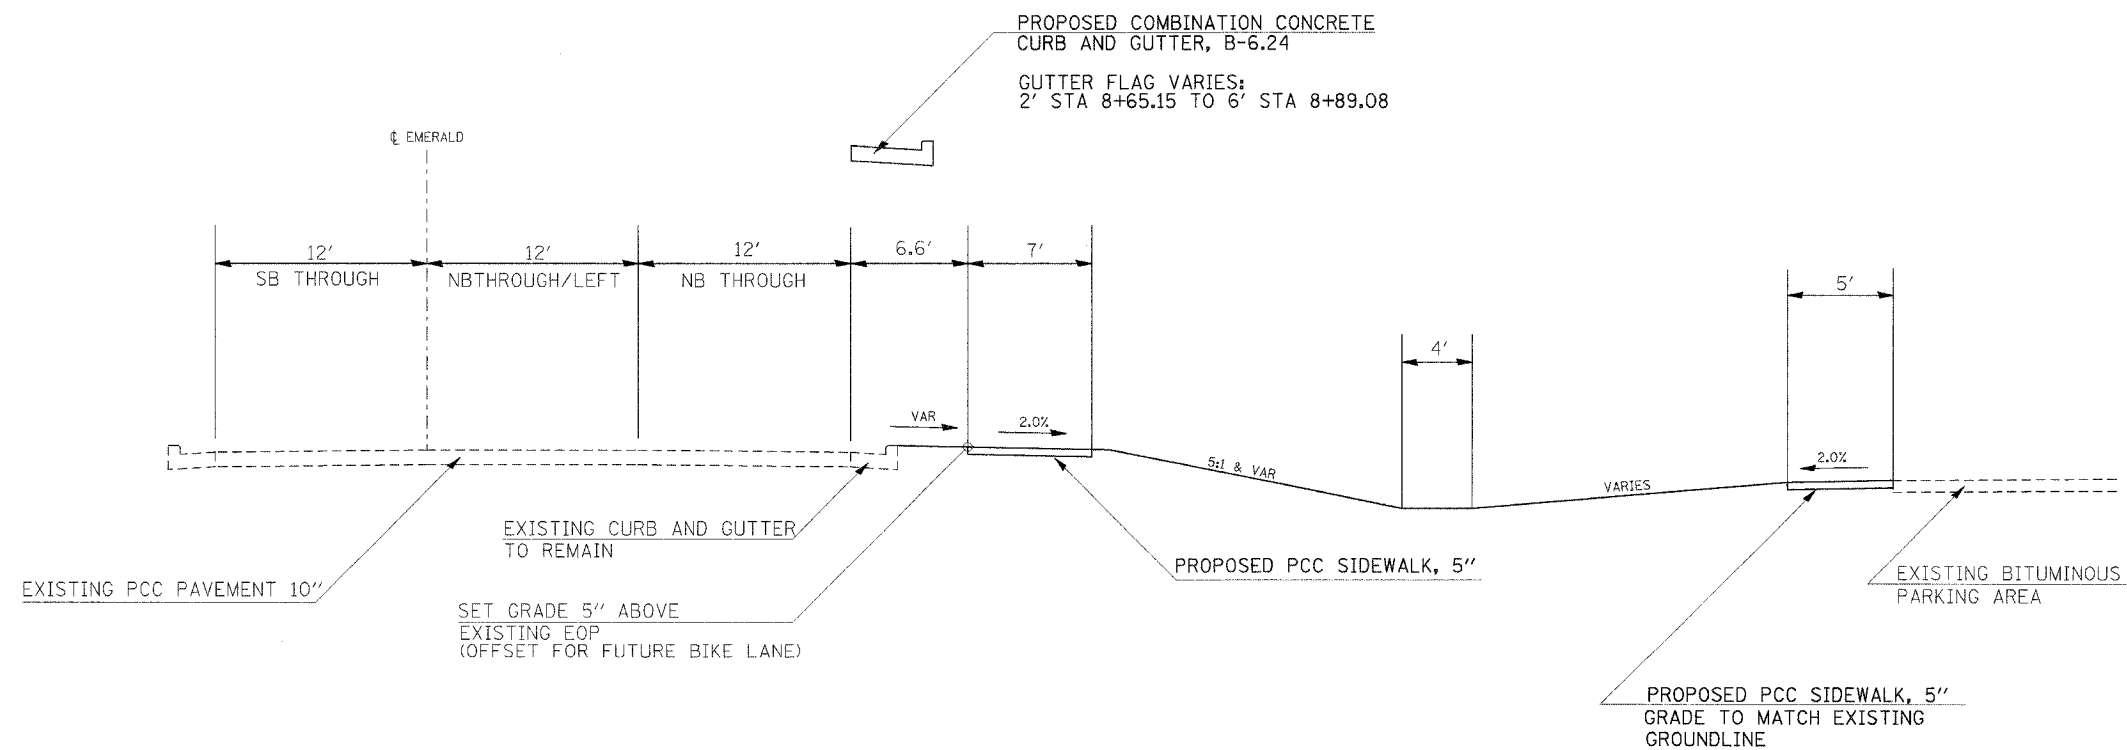

TO BE USED
EMERALD LANE
STA 6+92.11 TO 8+89.08