
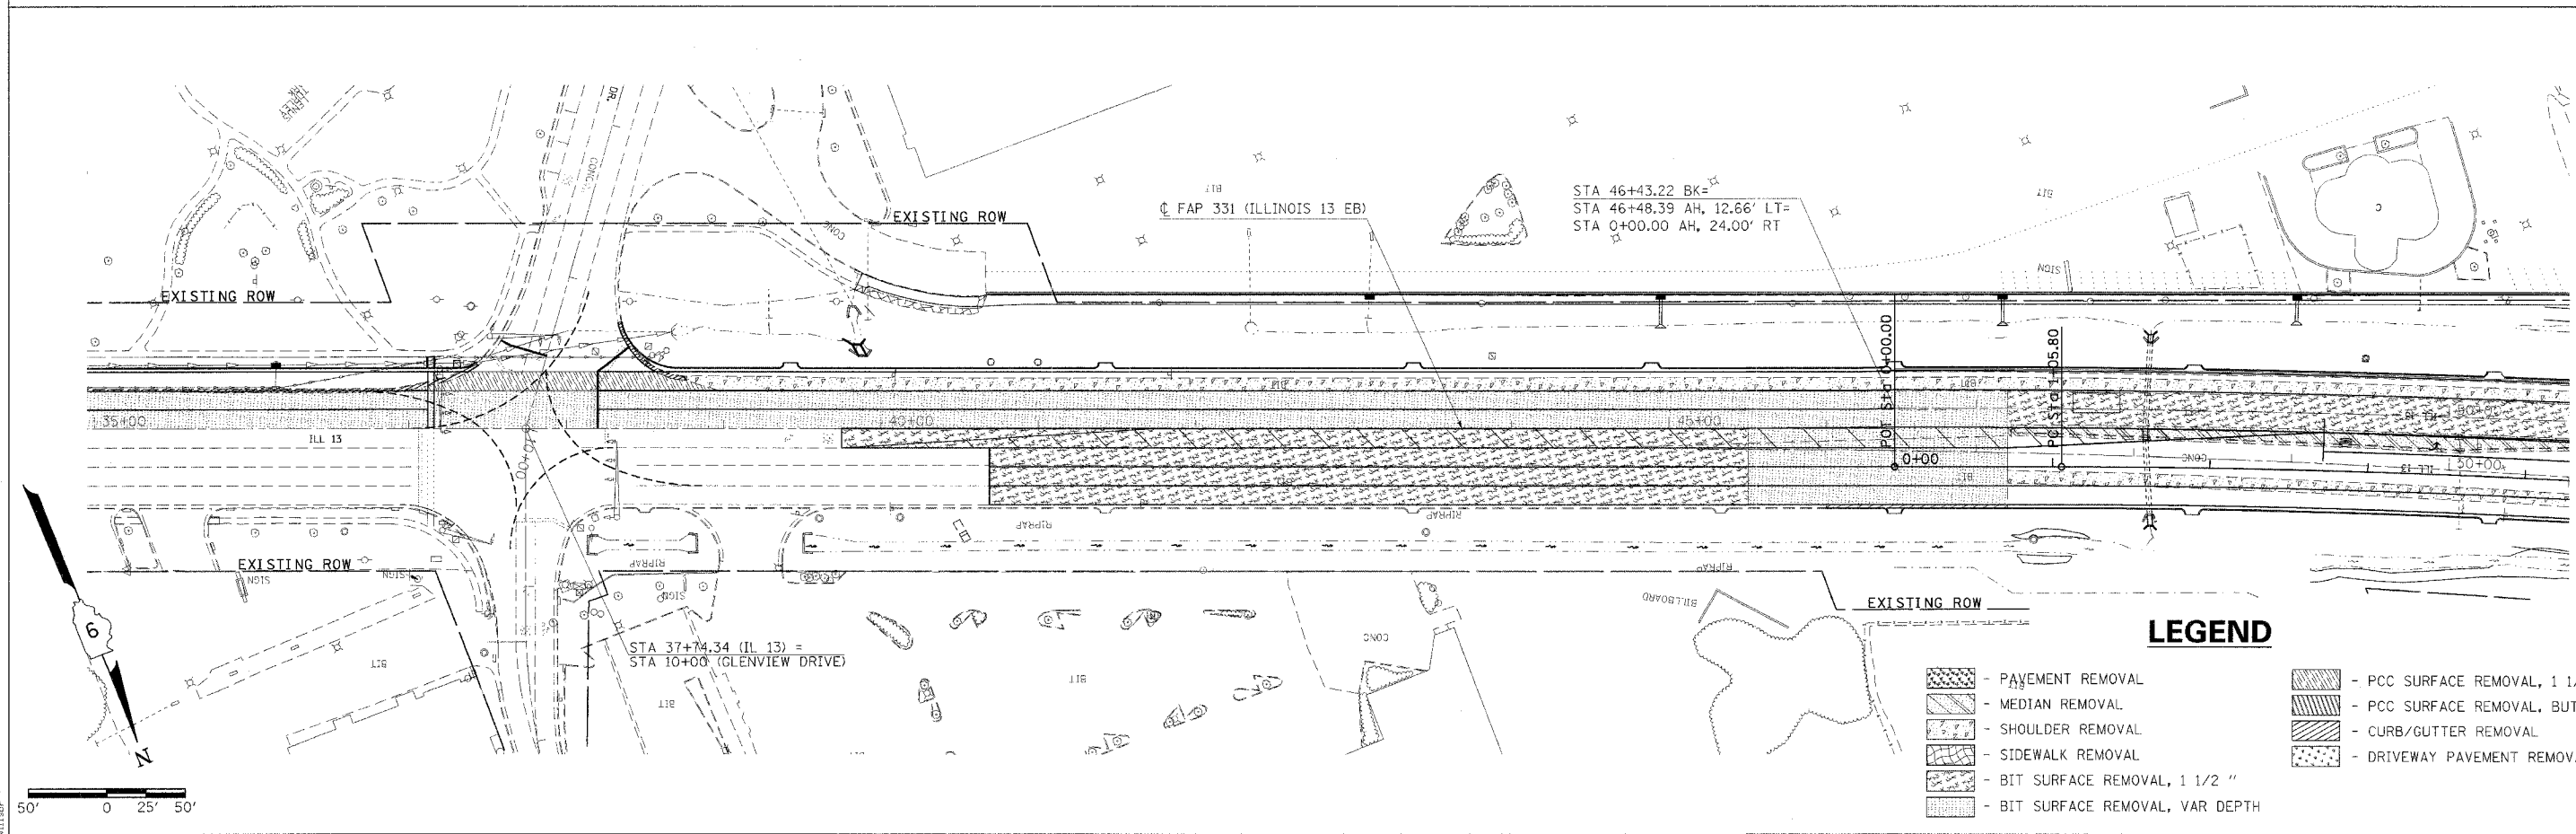


F.A.P. R/YE	SECTION	COUNTY	TOTAL SHEETS	SHEET NO
331	*	JACKSON	258	50
STA.		TO STA.		
FED. ROAD DIST. NO. -		ILLINOIS	FED. AID PROJECT	
*		(12-1)2N,I-5,TS-3,B-1		

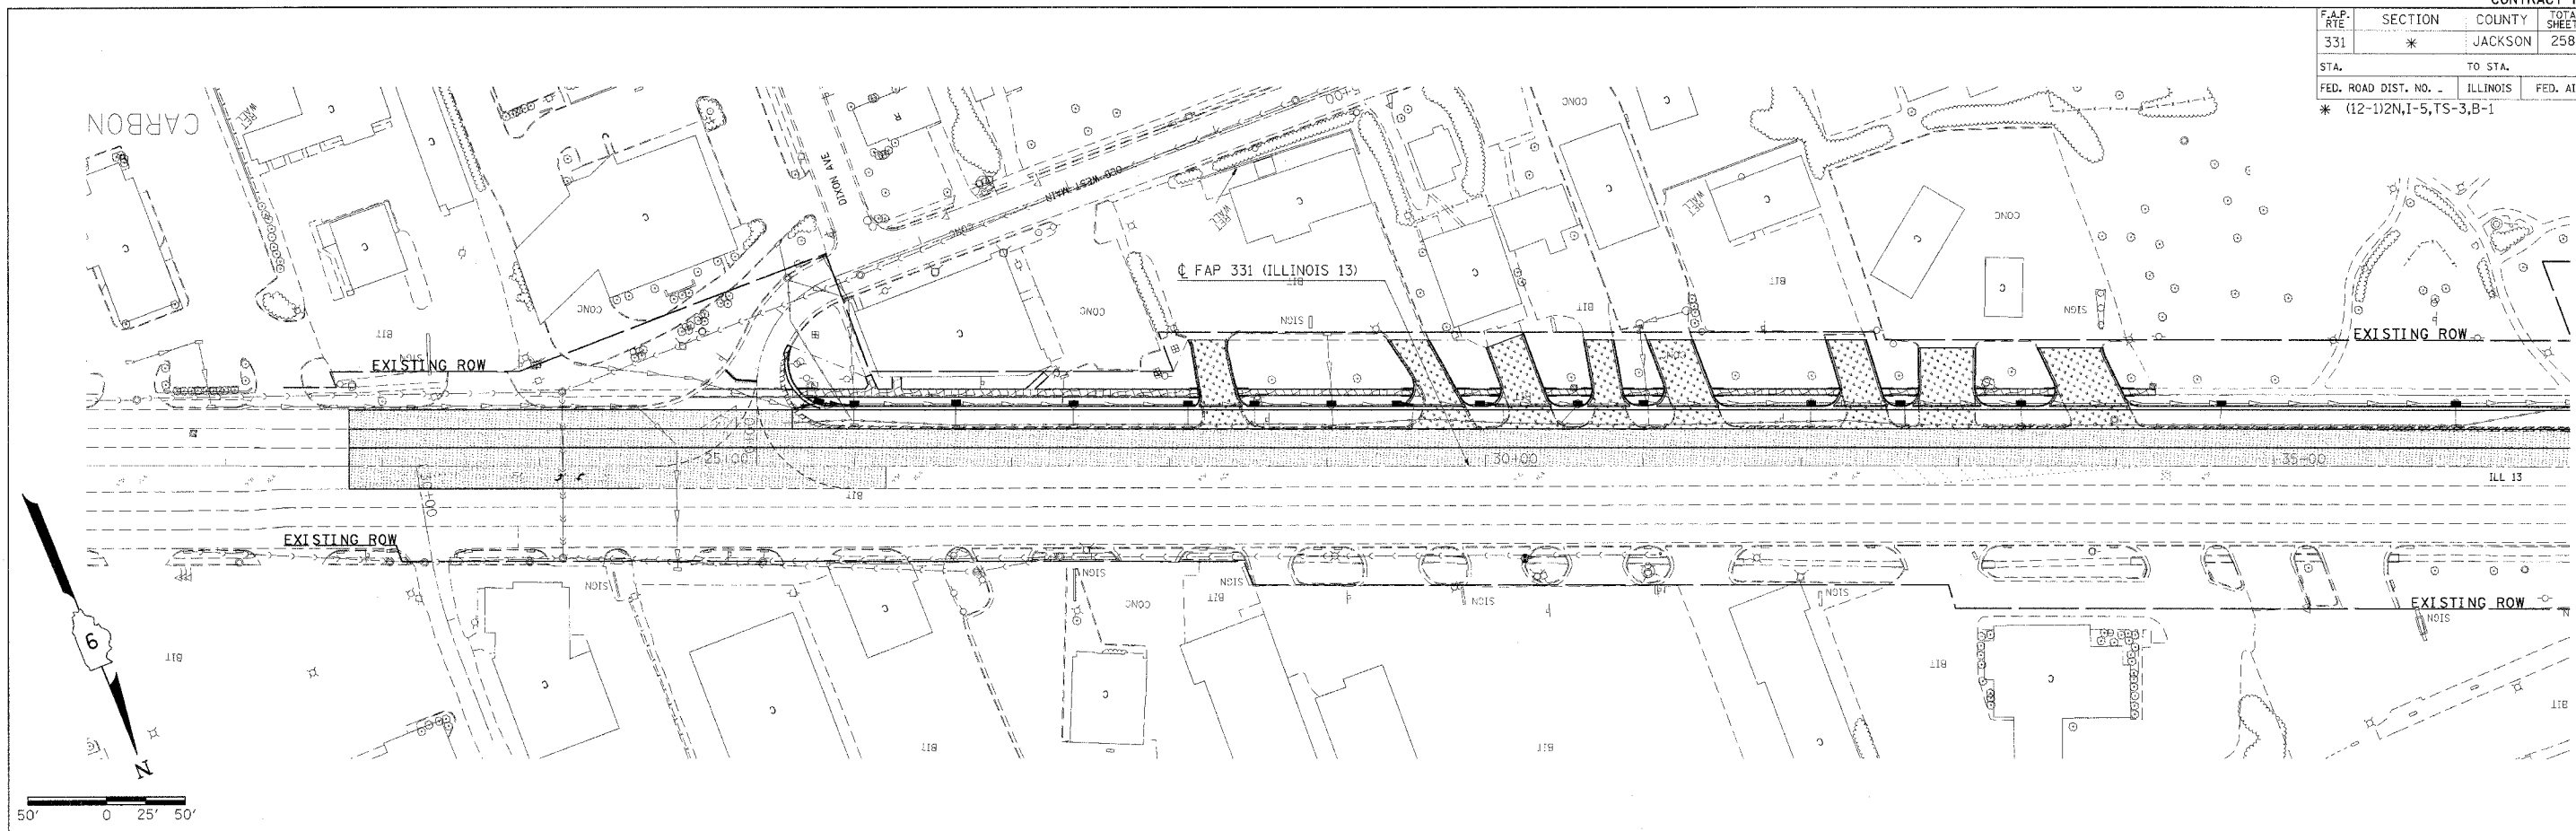

LEGEND

- PAVEMENT REMOVAL
- PCC SURFACE REMOVAL, 1 1/2 "
- MEDIAN REMOVAL
- PCC SURFACE REMOVAL, BUTT JOINT
- SHOULDER REMOVAL
- CURB/GUTTER REMOVAL
- SIDEWALK REMOVAL
- DRIVEWAY PAVEMENT REMOVAL
- BIT SURFACE REMOVAL, 1 1/2 "
- BIT SURFACE REMOVAL, VAR DEPTH

REMOVAL

2/15/2016 10:04:43 AM C:\Users\jrb\Documents\111111.dwg