


F.A.P. RTE.	SECTION	COUNTY	TOTAL SHEETS	SHEET NO.
331	*	JACKSON	258	62
STA. TO STA.		ILLINOIS FED. AID PROJECT		
* (12-1)2N,I-5,TS-3,B-1				

STATIONING ALONG ILL 13 (CENTER)	MATCH EXIST OFFSET TO E.P. FEET	MATCH EXIST EDGE OF PAV'T. ELEV. FEET	STATIONING ALONG GLENVIEW DR	MATCH EXIST OFFSET TO E.P. FEET	DISTANCE ALONG RADIUS FEET
		404.70	LT. 9+19.63	37.94	10
		404.80	LT. 9+27.72	43.72	10
LT. 38+41.39	36.00	404.86	LT. 9+34.55	51.00	10
LT. 38+48.19	41.59	404.92	LT. 9+39.70	59.54	10
LT. 38+56.47	48.89	405.04	LT. 9+42.80	69.04	10

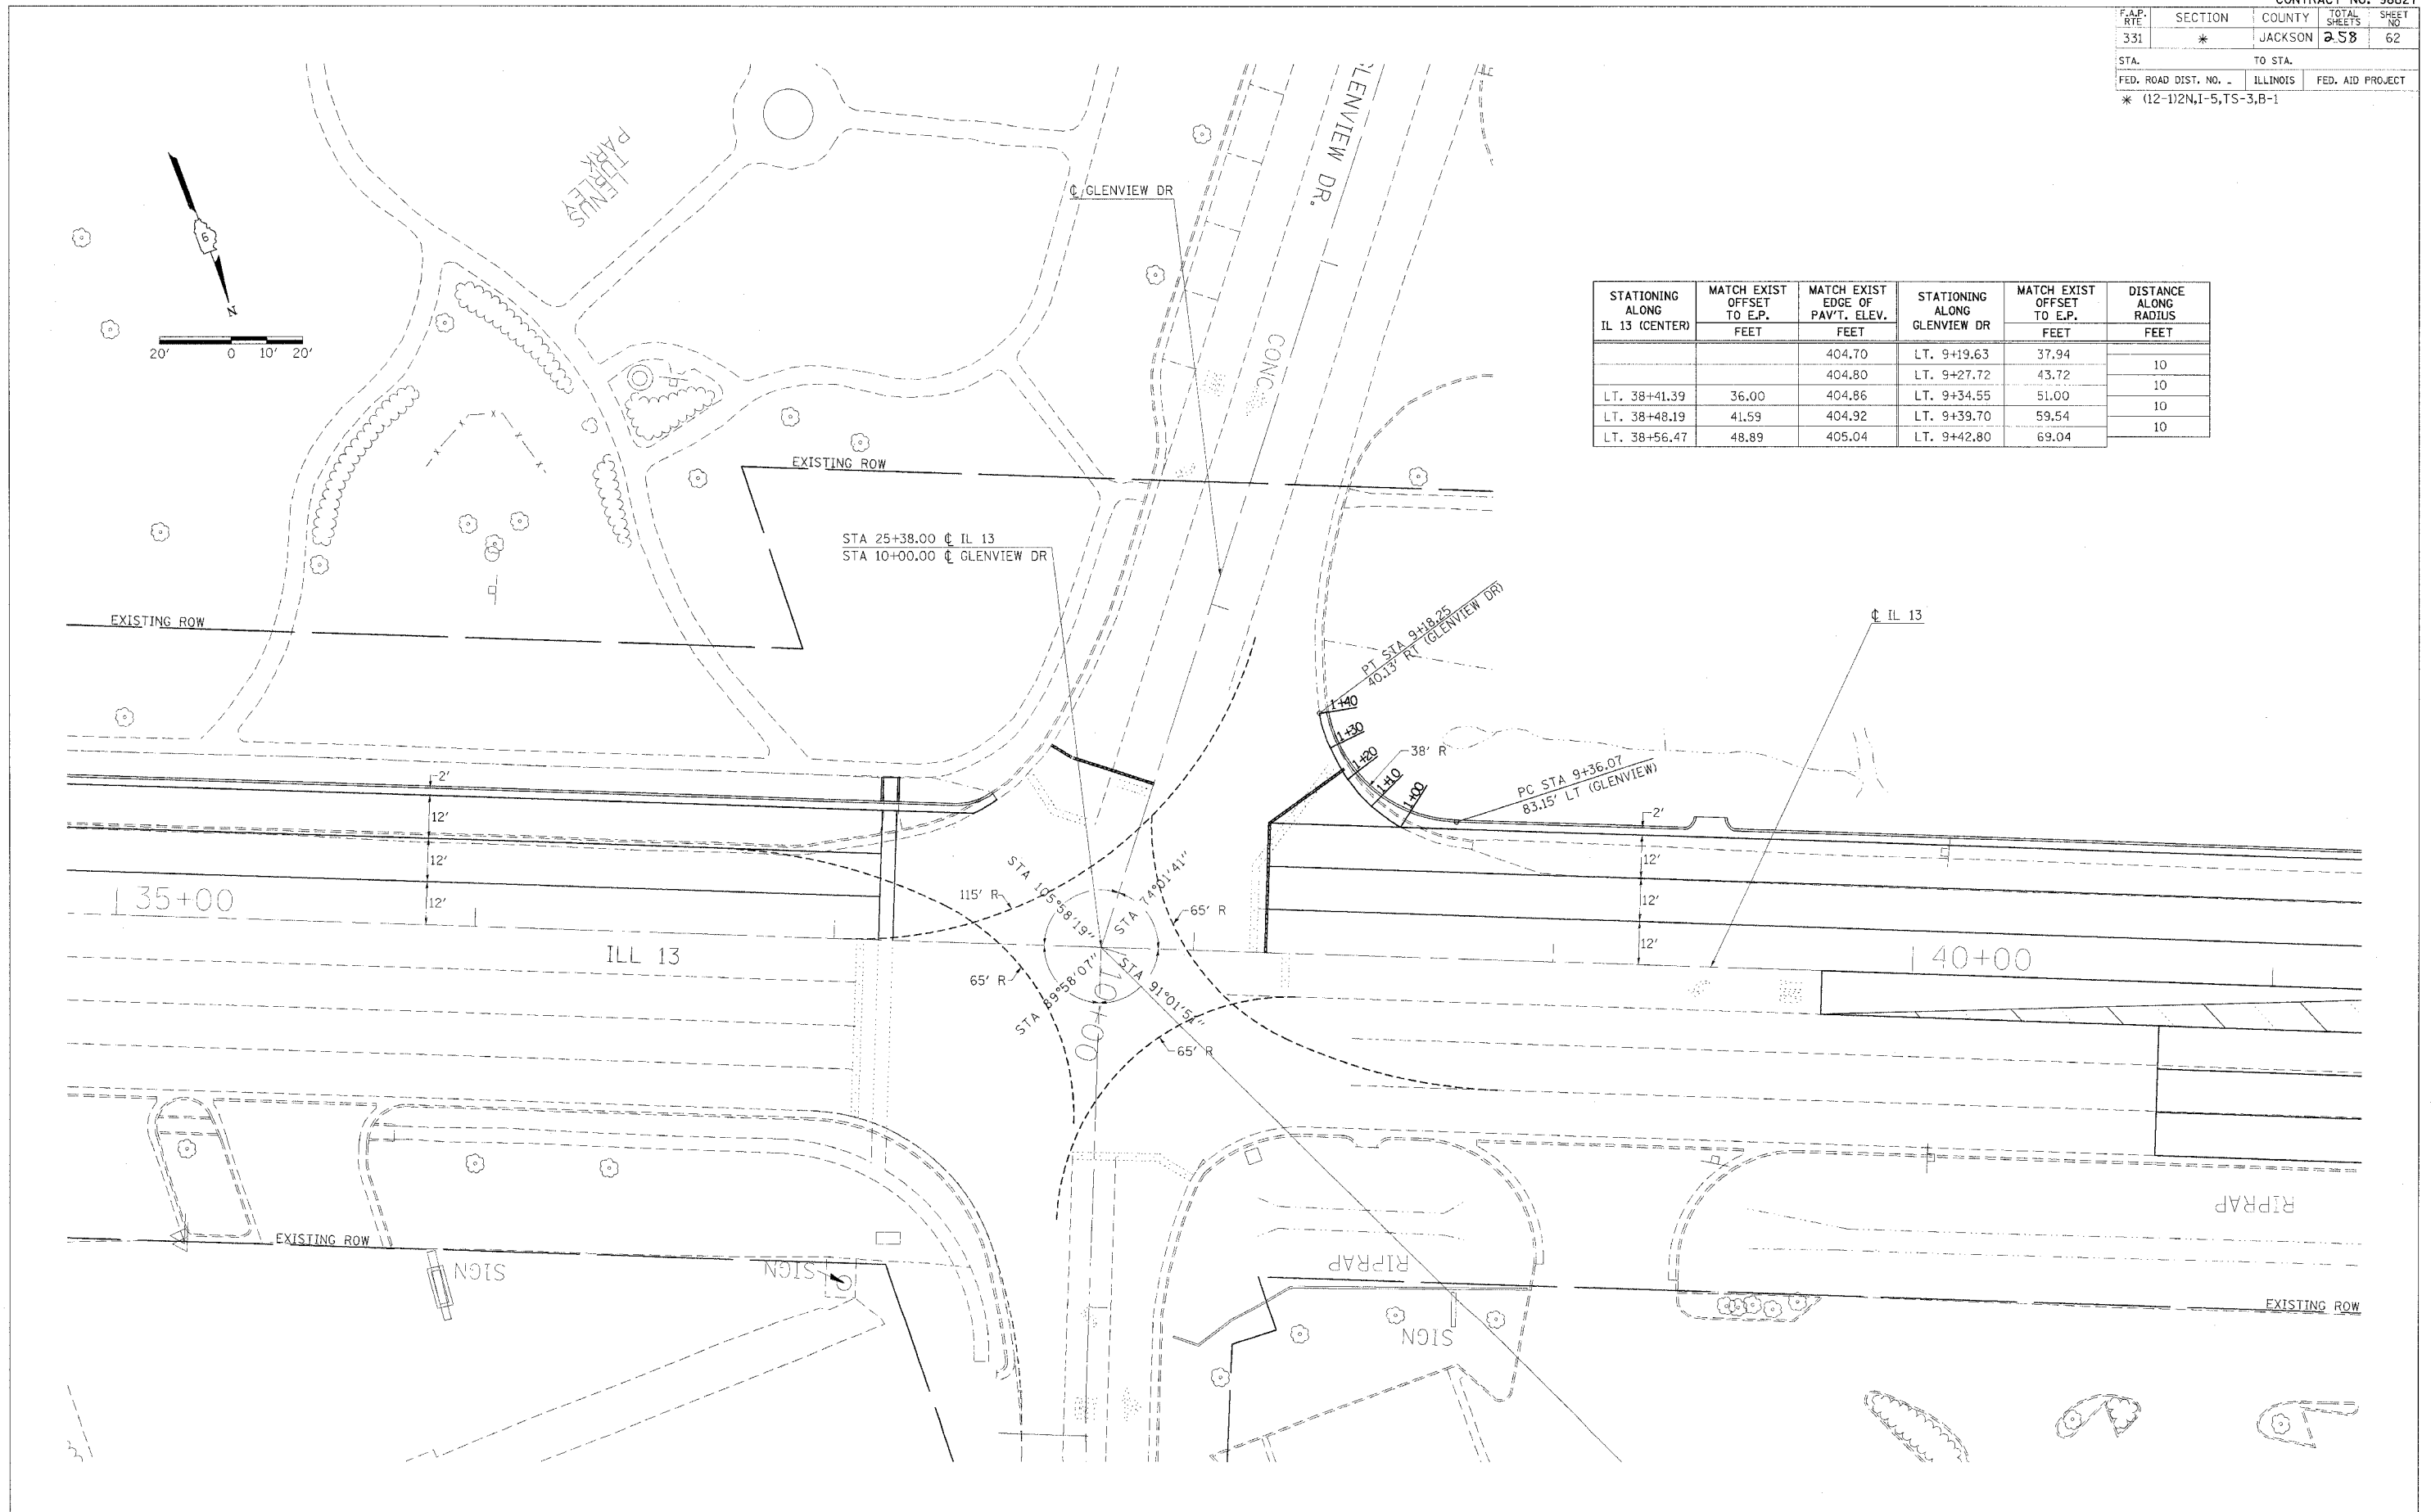

2/14/2005
 C:\p\proj\m11013\c18-403a.dgn
 29.0000 / in.
 coss1

GEOMETRICS - OLD WEST MAIN ST