
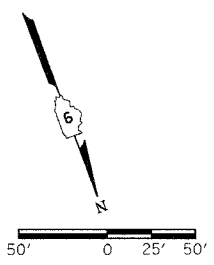


F.A.P. RTE.	SECTION	COUNTY	TOTAL SHEETS	SHEET NO.
331	*	JACKSON	258	65
STA.		TO STA.		
FED. ROAD DIST. NO. -		ILLINOIS	FED. AID PROJECT	
* (12-1)2N,1-5,TS-3,B-1				

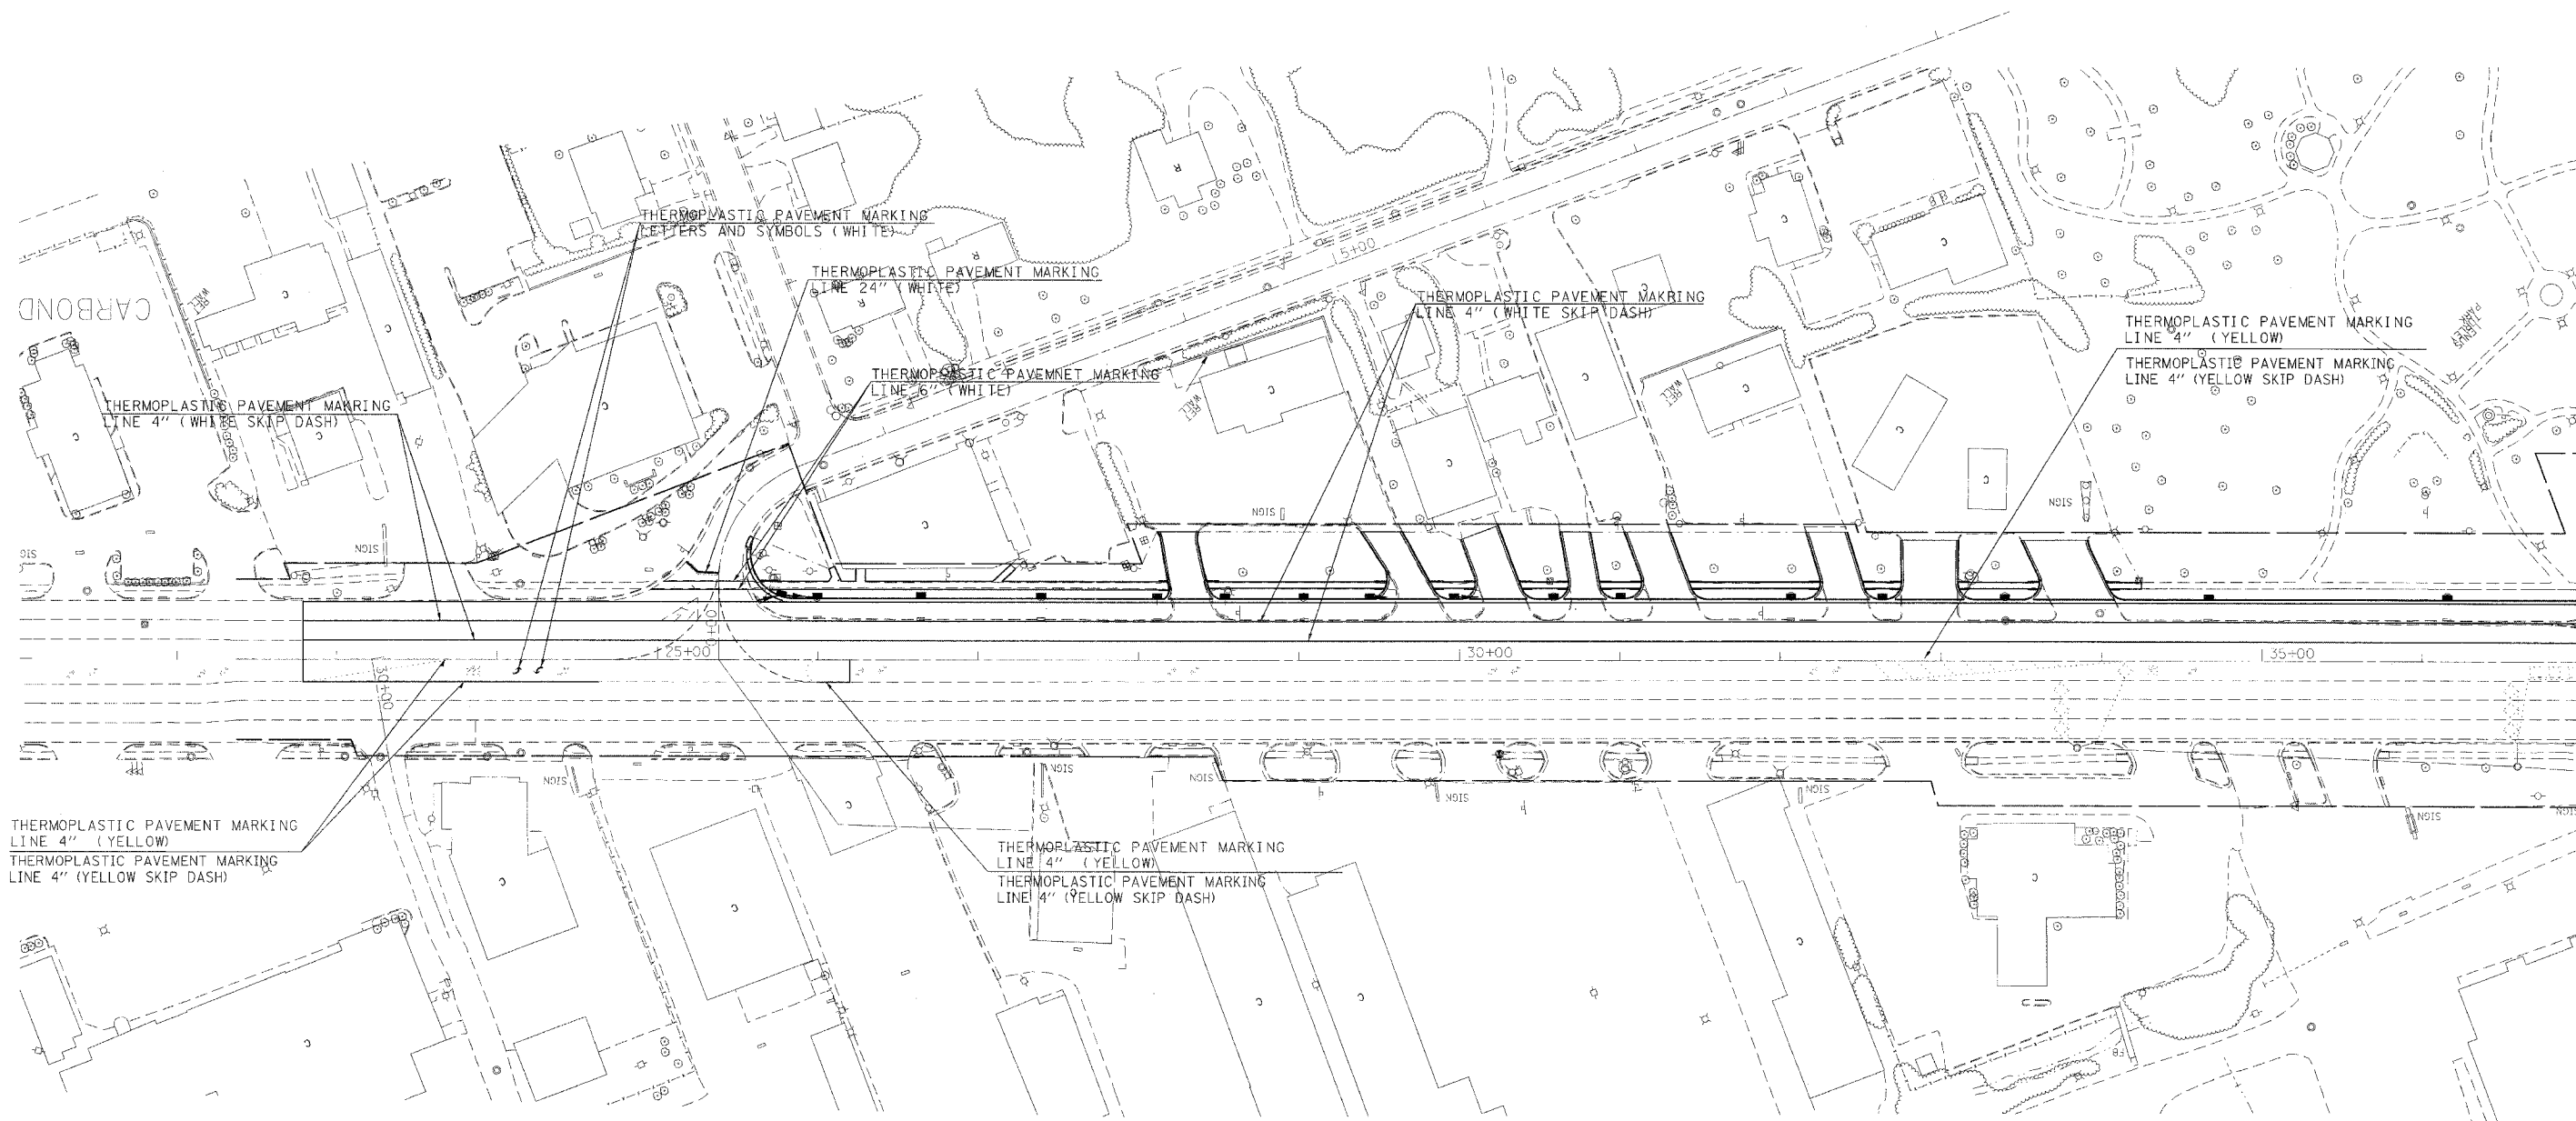

2/14/2006
 c:\prowork\98827\104483\104483p2.dgn
 00.0000 / IN.
 p001