

F.A.P. DIST. NO.	SECTION	COUNTY	TOTAL SHEETS	SHEET NO.
331	*	JACKSON	258	89
STA.		TO STA.		FED. AID PROJECT
* (12-1)2N, I-5, TS-3, B-1				

NOTE:
 COST OF ALL SIGNS, DRUMS OR BARRICADES, VERTICAL PANELS, STEADY BURNING MONODIRECTIONAL LIGHTS AND TYPE C MONODIRECTIONAL REFLECTORS INCLUDED IN TRAFFIC CONTROL AND PROTECTION.

THE LOCATION AND SPACING OF THE FOLLOWING SIGNS (2 EACH) SHALL BE DETERMINED BY THE ENGINEER AND THE BUREAU OF OPERATIONS. COST INCLUDED IN TRAFFIC CONTROL AND PROTECTION.




W2-1115(0)-3618
 W2-1113(0)-3612
 W2-1106-3618

WORK ZONE SPEED LIMIT 35 BEGINS \$ FINE MINIMUM

R2-1-3648
 R2-5C (4860)

W1-4L(0)-4B
 W1-4L(0)-4B

W20-1(0)-48
 ROAD CONSTRUCTION AHEAD

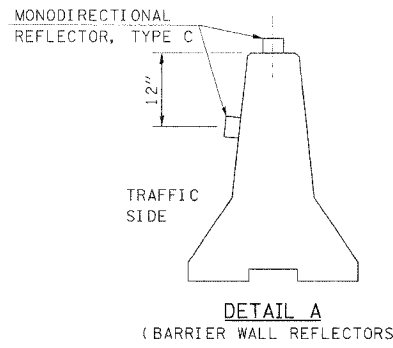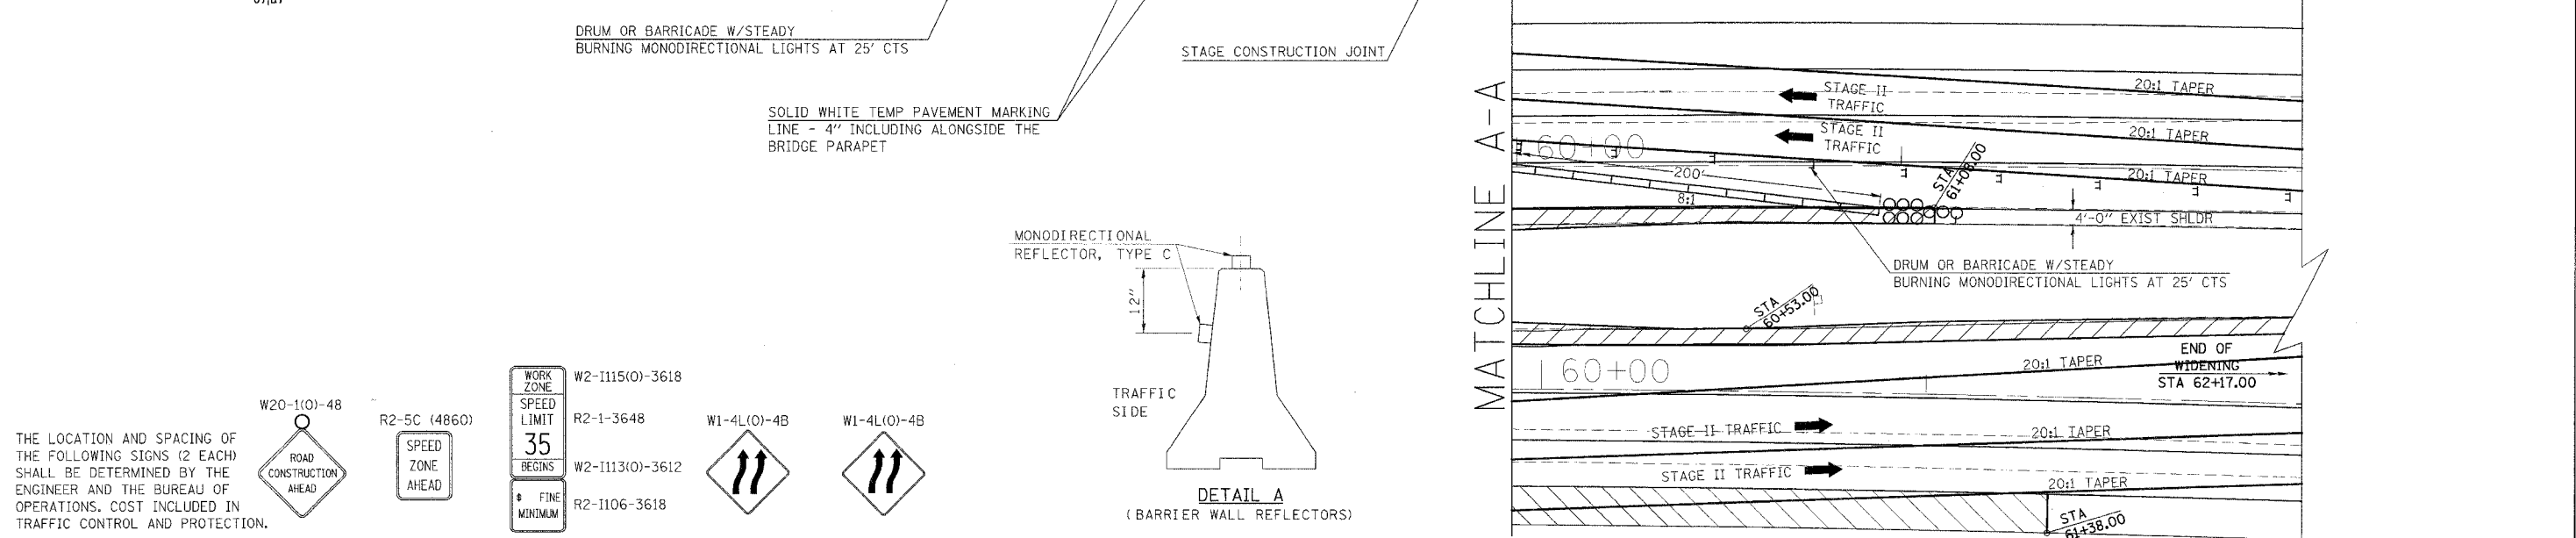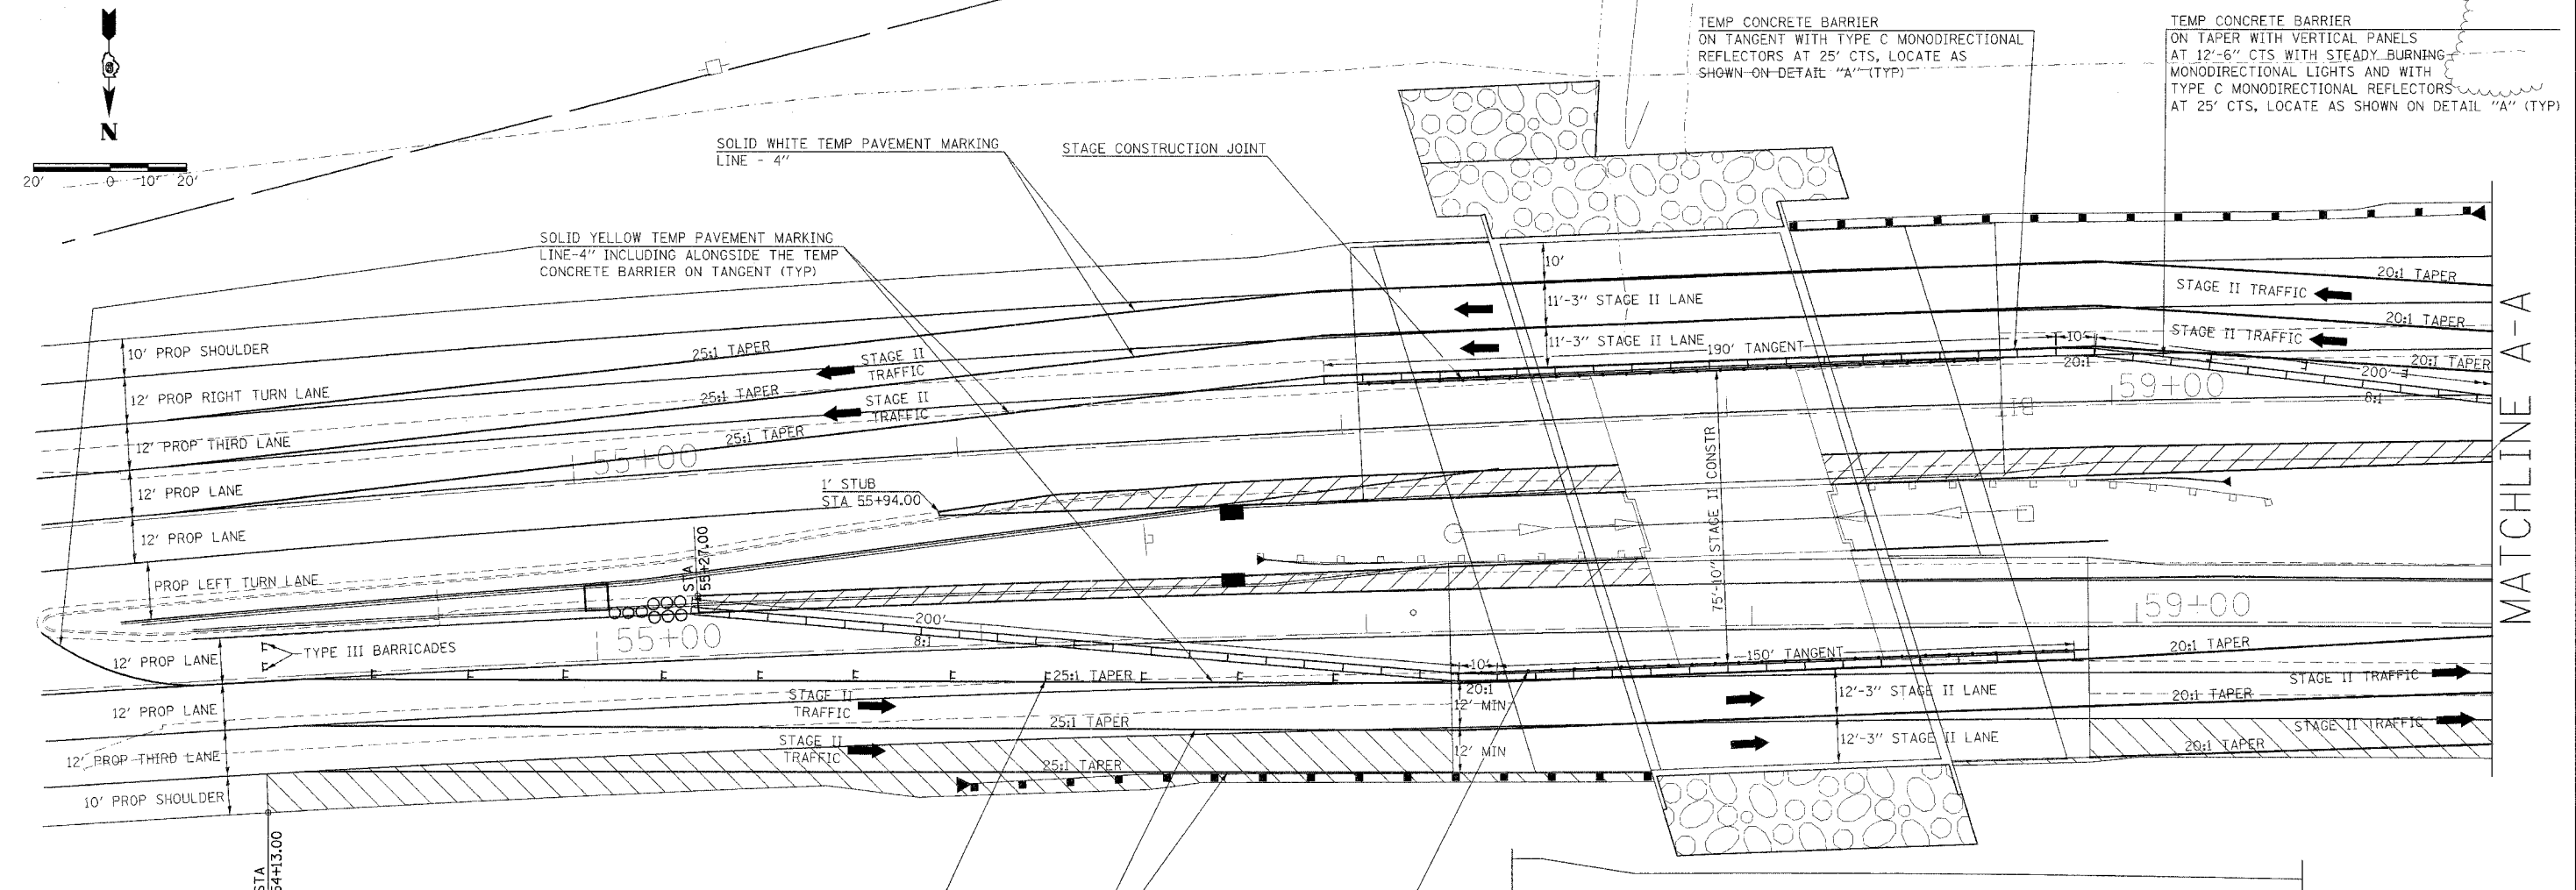

THE LOCATION AND SPACING OF THE FOLLOWING SIGNS (2 EACH) SHALL BE DETERMINED BY THE ENGINEER AND THE BUREAU OF OPERATIONS. COST INCLUDED IN TRAFFIC CONTROL AND PROTECTION.

W20-1(0)-48
 ROAD CONSTRUCTION AHEAD

R2-5C (4860)
 SPEED ZONE AHEAD

WORK ZONE SPEED LIMIT 35 BEGINS \$ FINE MINIMUM

W2-1115(0)-3618
 R2-1-3648
 W2-1113(0)-3612
 R2-1106-3618

W1-4L(0)-4B
 W1-4L(0)-4B

STAGE II BRIDGE TRAFFIC CONTROL

2/17/2006
 c:\pvc\jcc\p\4403\d924403p1.egn
 20.0000 / / JN
 cornellm