


CONTRACT NO. 98827				
F.A.P. RTE.	SECTION	COUNTY	TOTAL SHEETS	SHEET NO.
331	*	JACKSON	258	102
STA. 31+75.00		TO STA. 32+06.66		
FED. ROAD DIST. NO. 7 ILLINOIS FED. AID PROJECT				
* (12-1)2N, 1-5, TS-3, B-				

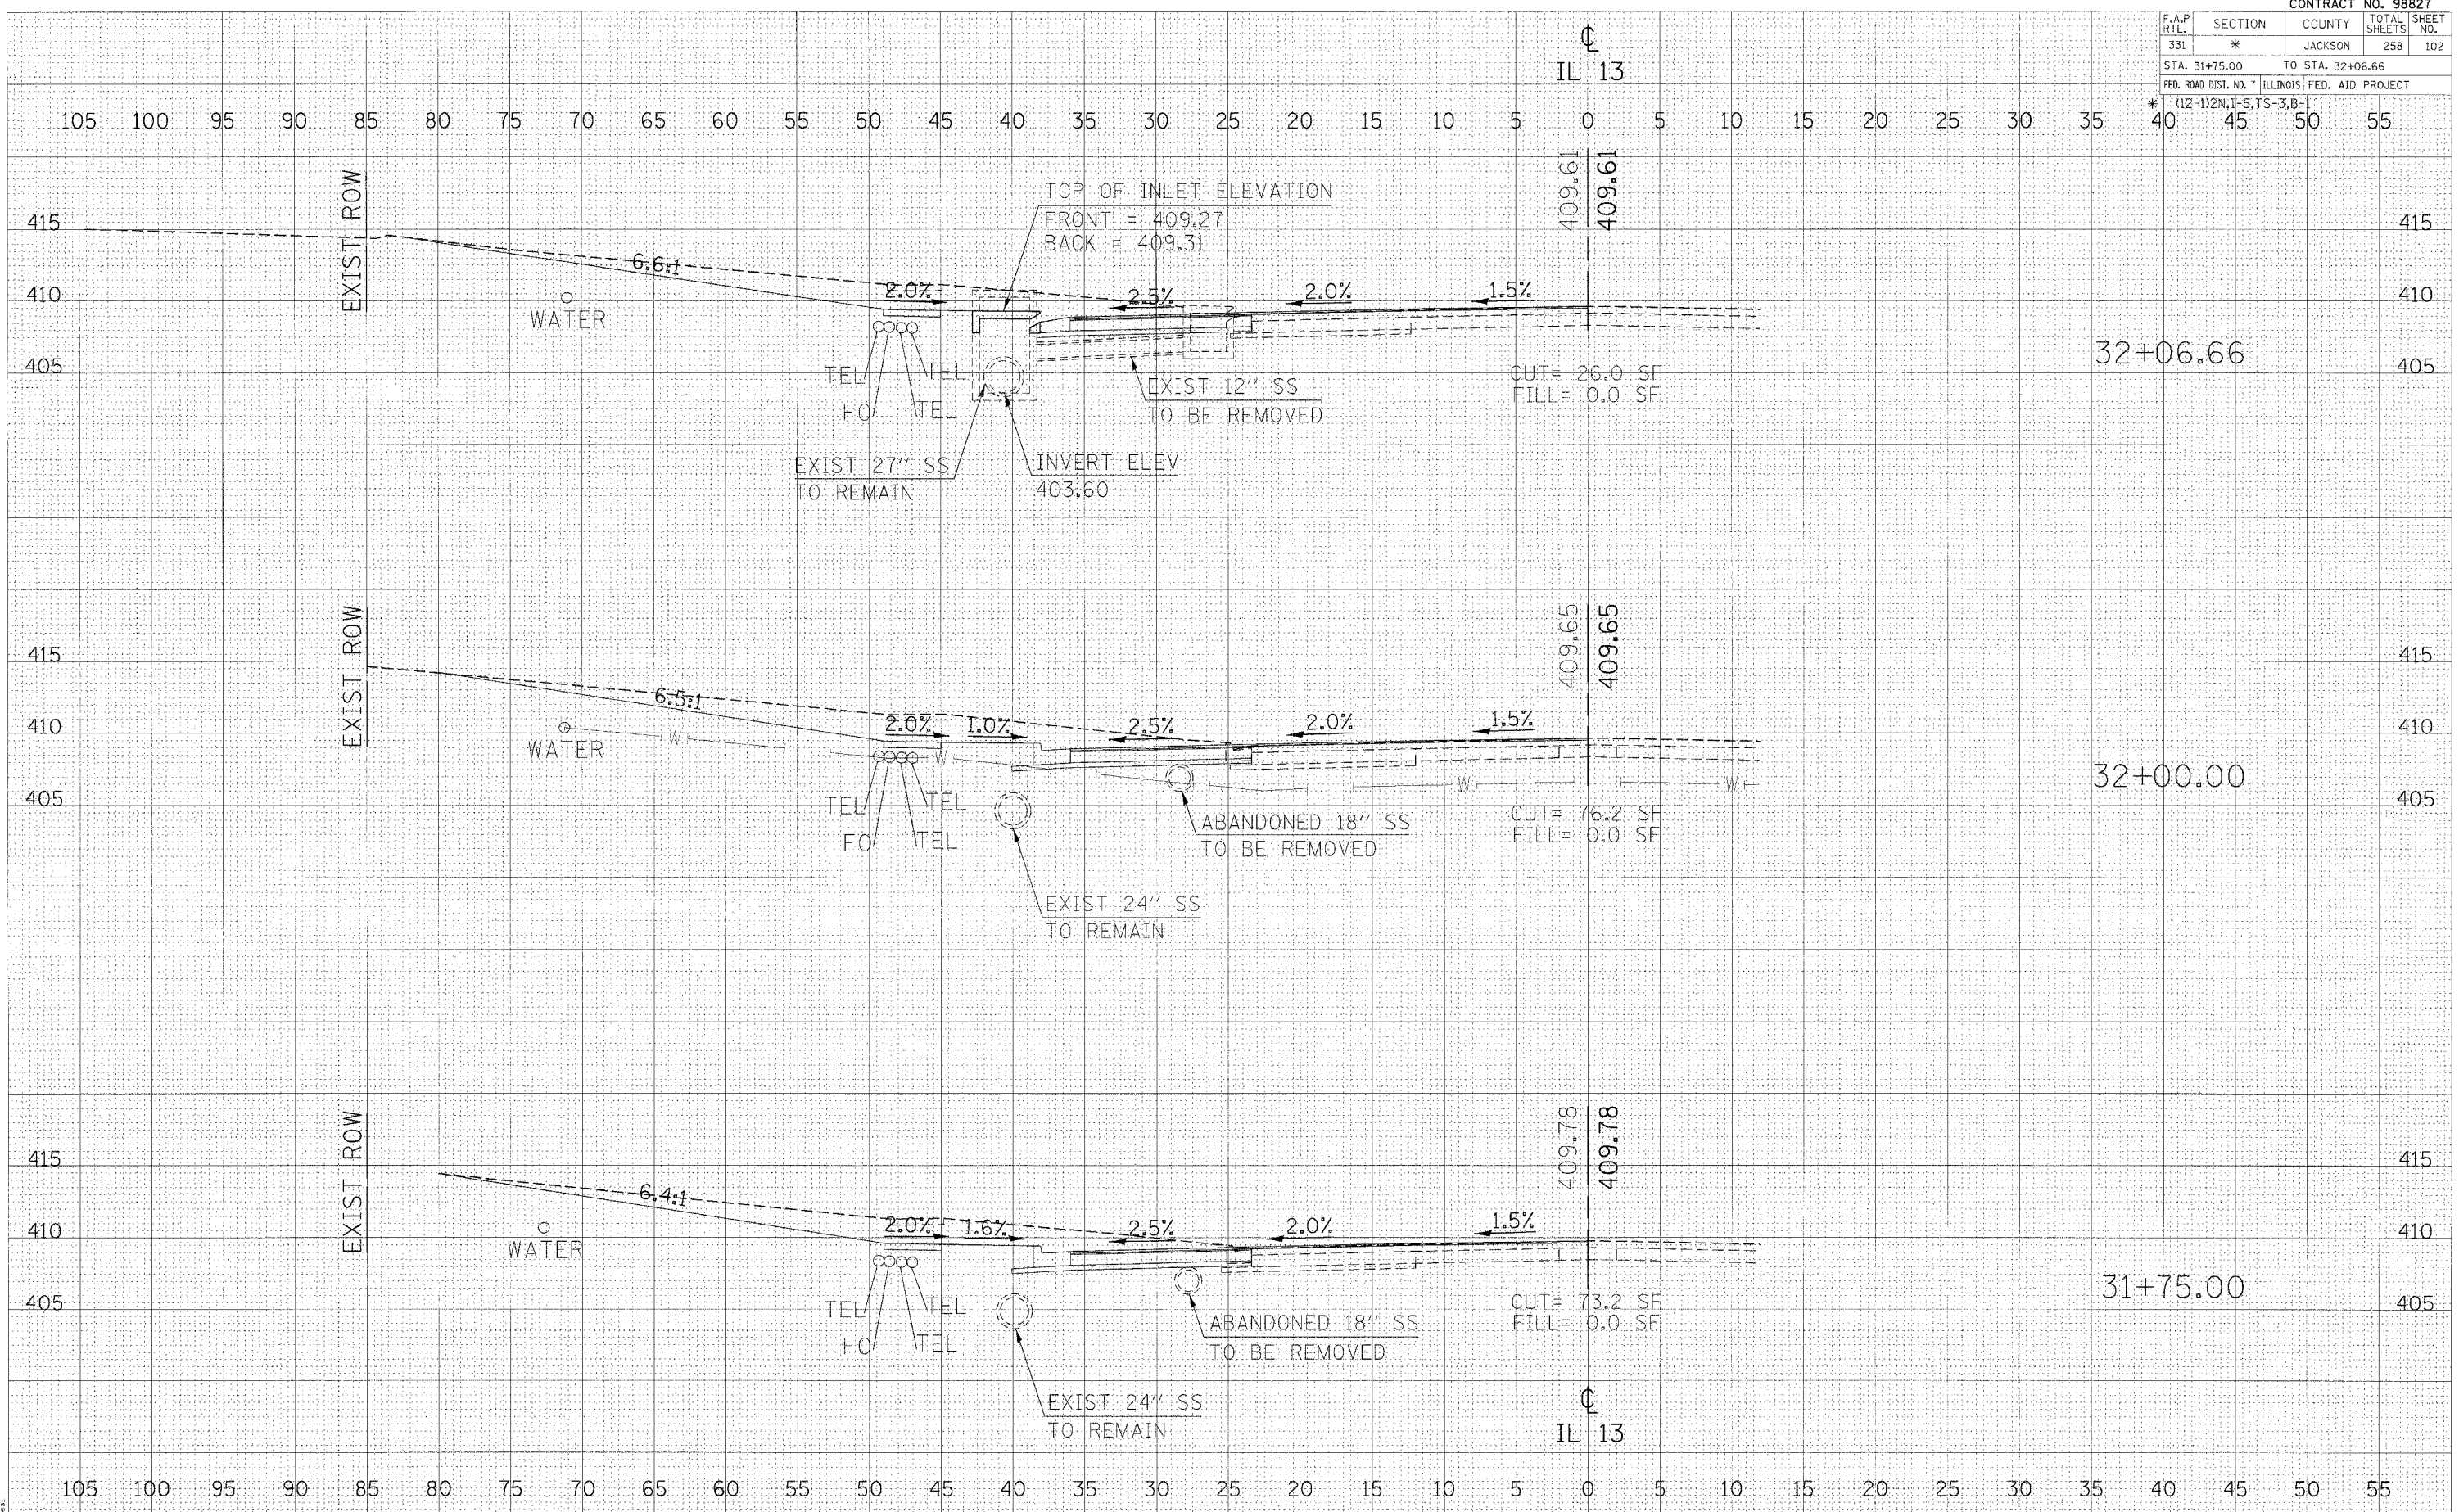

DATE	BY

DATE	BY

2/15/2006  
 5:00pm  
 5:00pm  
 5:00pm  
 5:00pm  
 5:00pm

**CROSS SECTIONS - IL 13**