


F.A.P. RTE.	SECTION	COUNTY	TOTAL SHEETS	SHEET NO.
331	*	JACKSON	258	113
STA. 39+50.00		TO STA. 40+14.54		
FED. ROAD DIST. NO. 7 ILLINOIS FED. AID PROJECT				

(12-112N, I-5, TS-3, B-1)

DATE	
BY	
DESIGNED	
CHECKED	
IN CHARGE	
APPROVED	
DATE	
BY	
DESIGNED	
CHECKED	
IN CHARGE	
APPROVED	

DATE	
BY	
DESIGNED	
CHECKED	
IN CHARGE	
APPROVED	
DATE	
BY	
DESIGNED	
CHECKED	
IN CHARGE	
APPROVED	

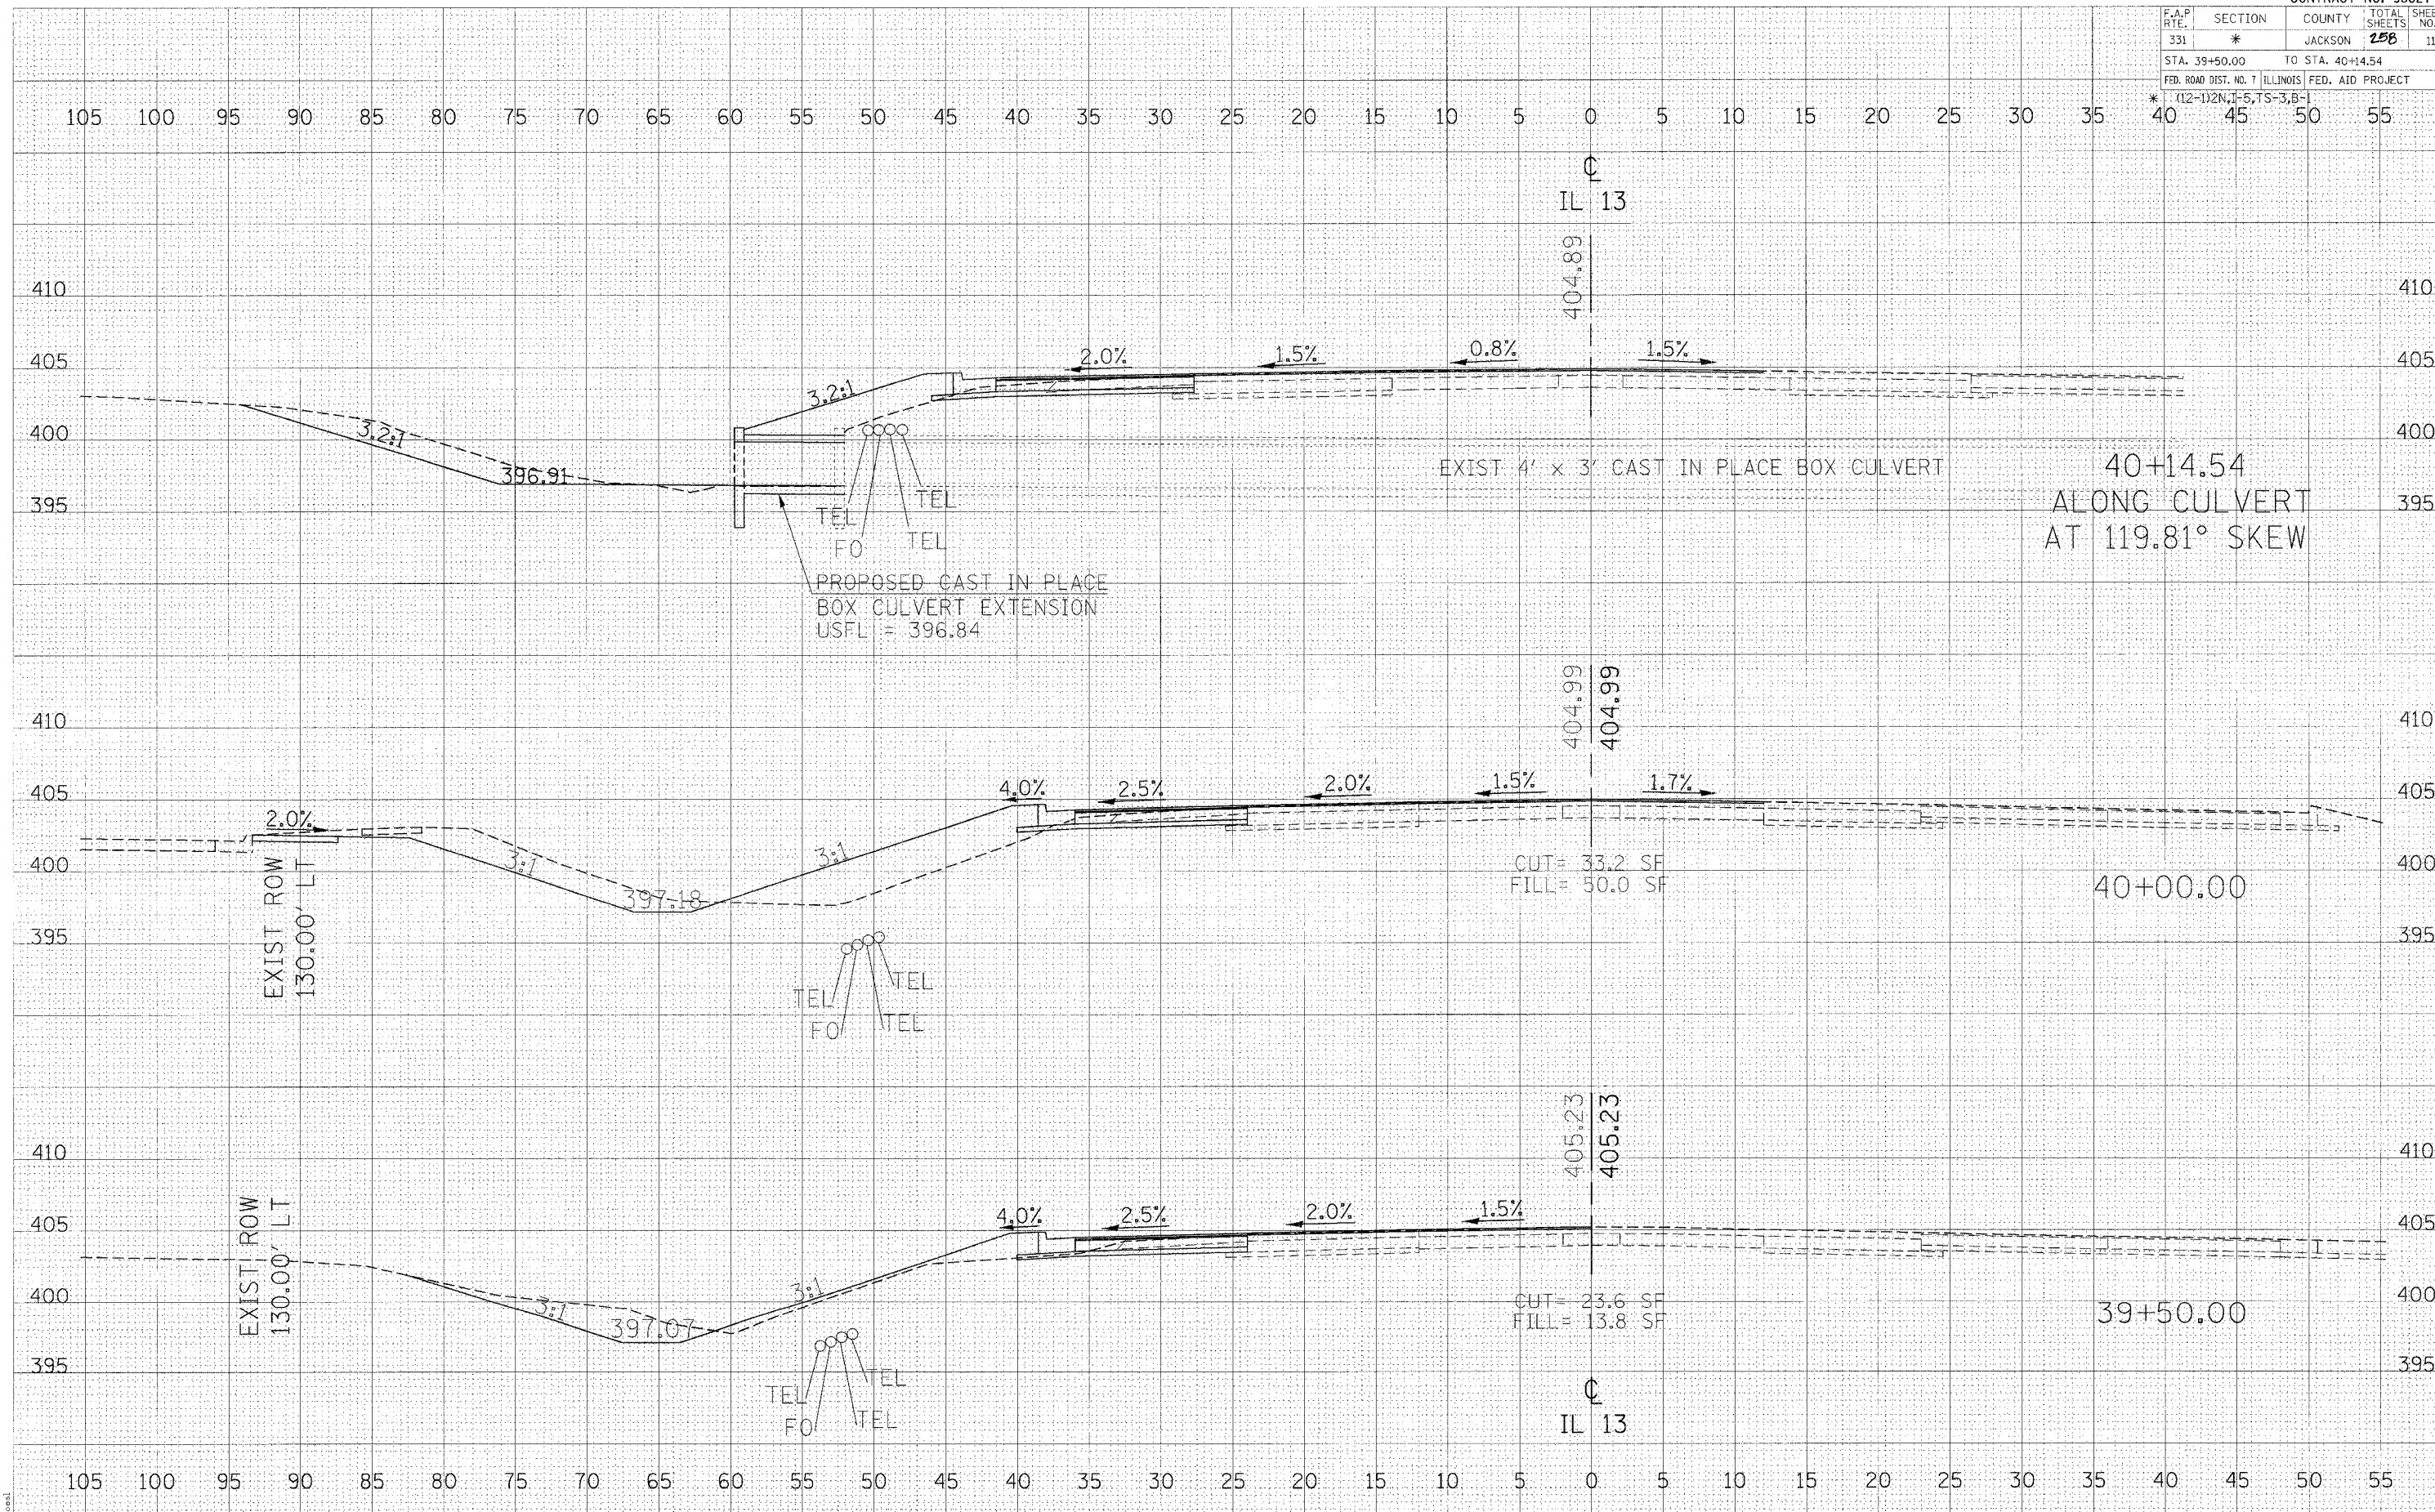

2/15/2006
 ar:\proj\61_98827\13.dgn
 5:00:00 / IN