


F.A.P. RTE.	SECTION	COUNTY	TOTAL SHEET NO.
331	*	JACKSON	258
STA. 42+00.00		TO STA. 43+00.00	
FED. ROAD DIST. NO. 7 ILLINOIS FED. AID PROJECT			
* (12-1)2N,T-5,TS-3,B-1			

DATE: _____ BY: _____
 FINAL SURVEY: _____
 NOTE BOOK: _____
 AREAS CHECKED: _____

DATE: _____ BY: _____
 ORIGINAL SURVEY: _____
 NOTE BOOK: _____
 AREAS CHECKED: _____

2/13/2006
 cr:\p01\mca\ch14103\ch1413.dwg
 5/2/2006 / DL

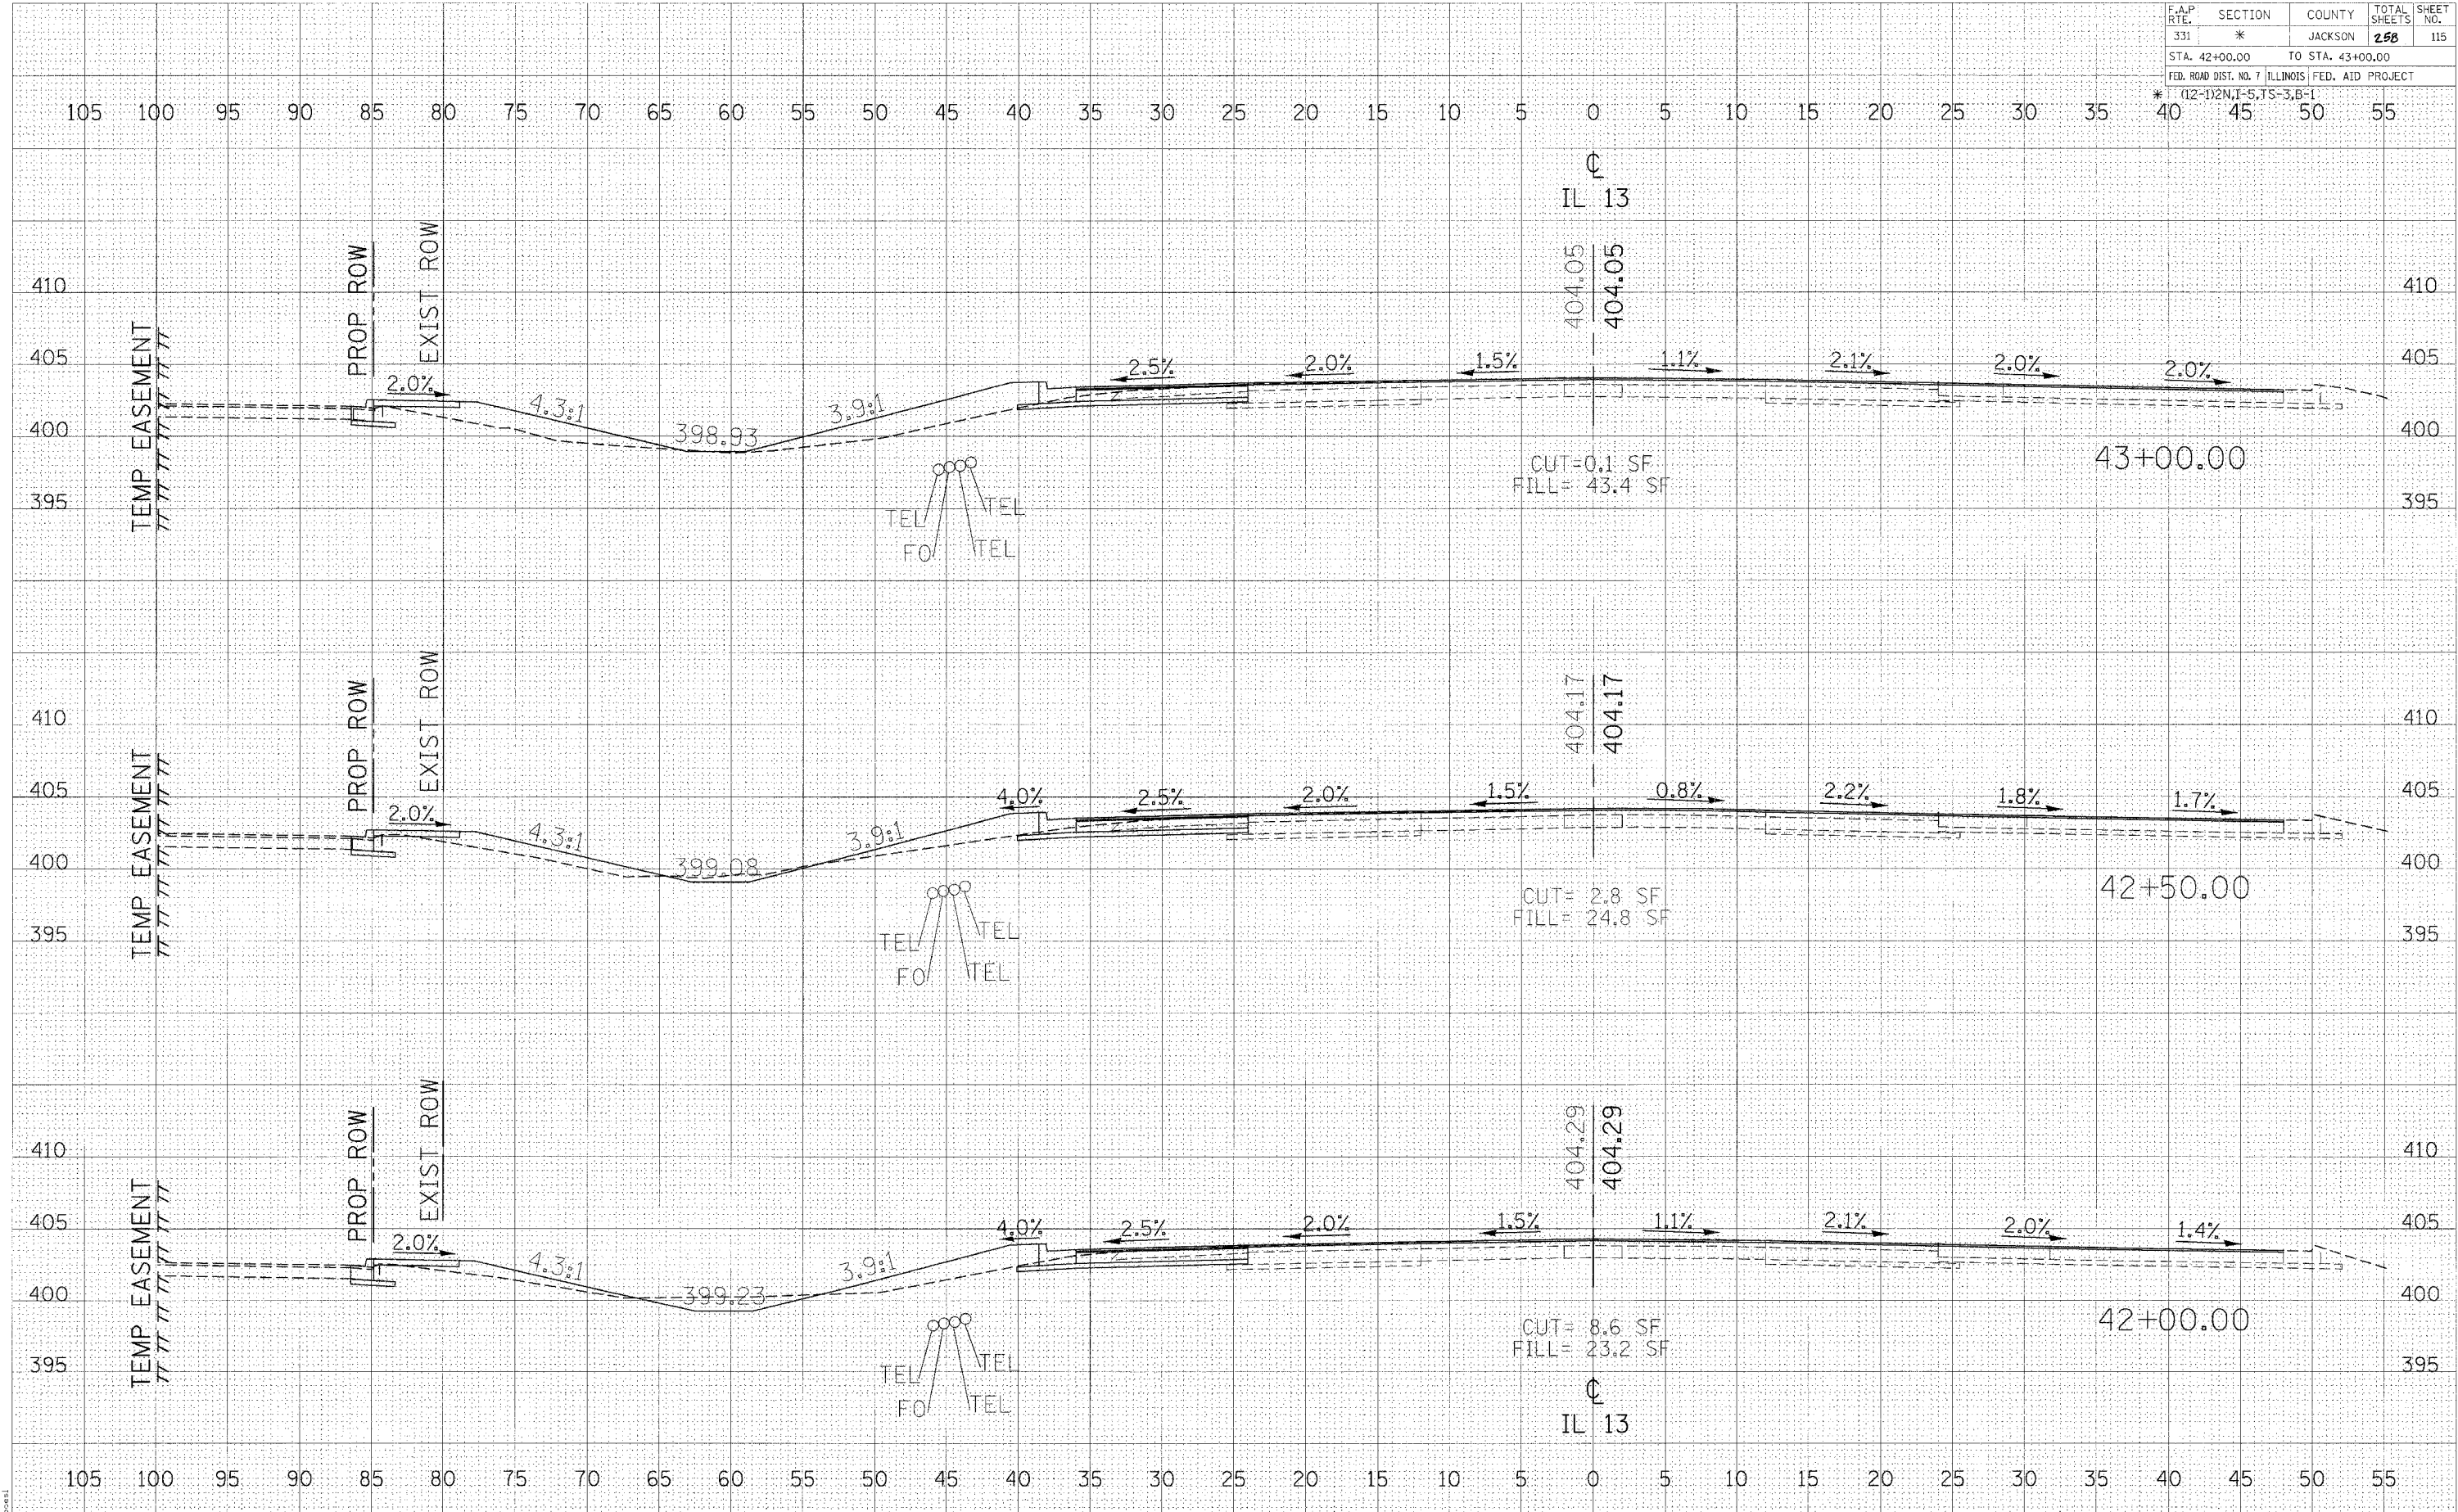

CROSS SECTIONS - IL 13