


F.A.P. RTE.	SECTION	COUNTY	TOTAL SHEETS	SHEET NO.
331	*	JACKSON	258	126
STA. 50+49.93		TO STA. 50+75.06		
FED. ROAD DIST. NO. 7 ILLINOIS FED. AID PROJECT				
*12-1)2N, T-5, TS-3, B-1				

DATE	BY
DATE	BY
DATE	BY

DATE	BY
DATE	BY
DATE	BY

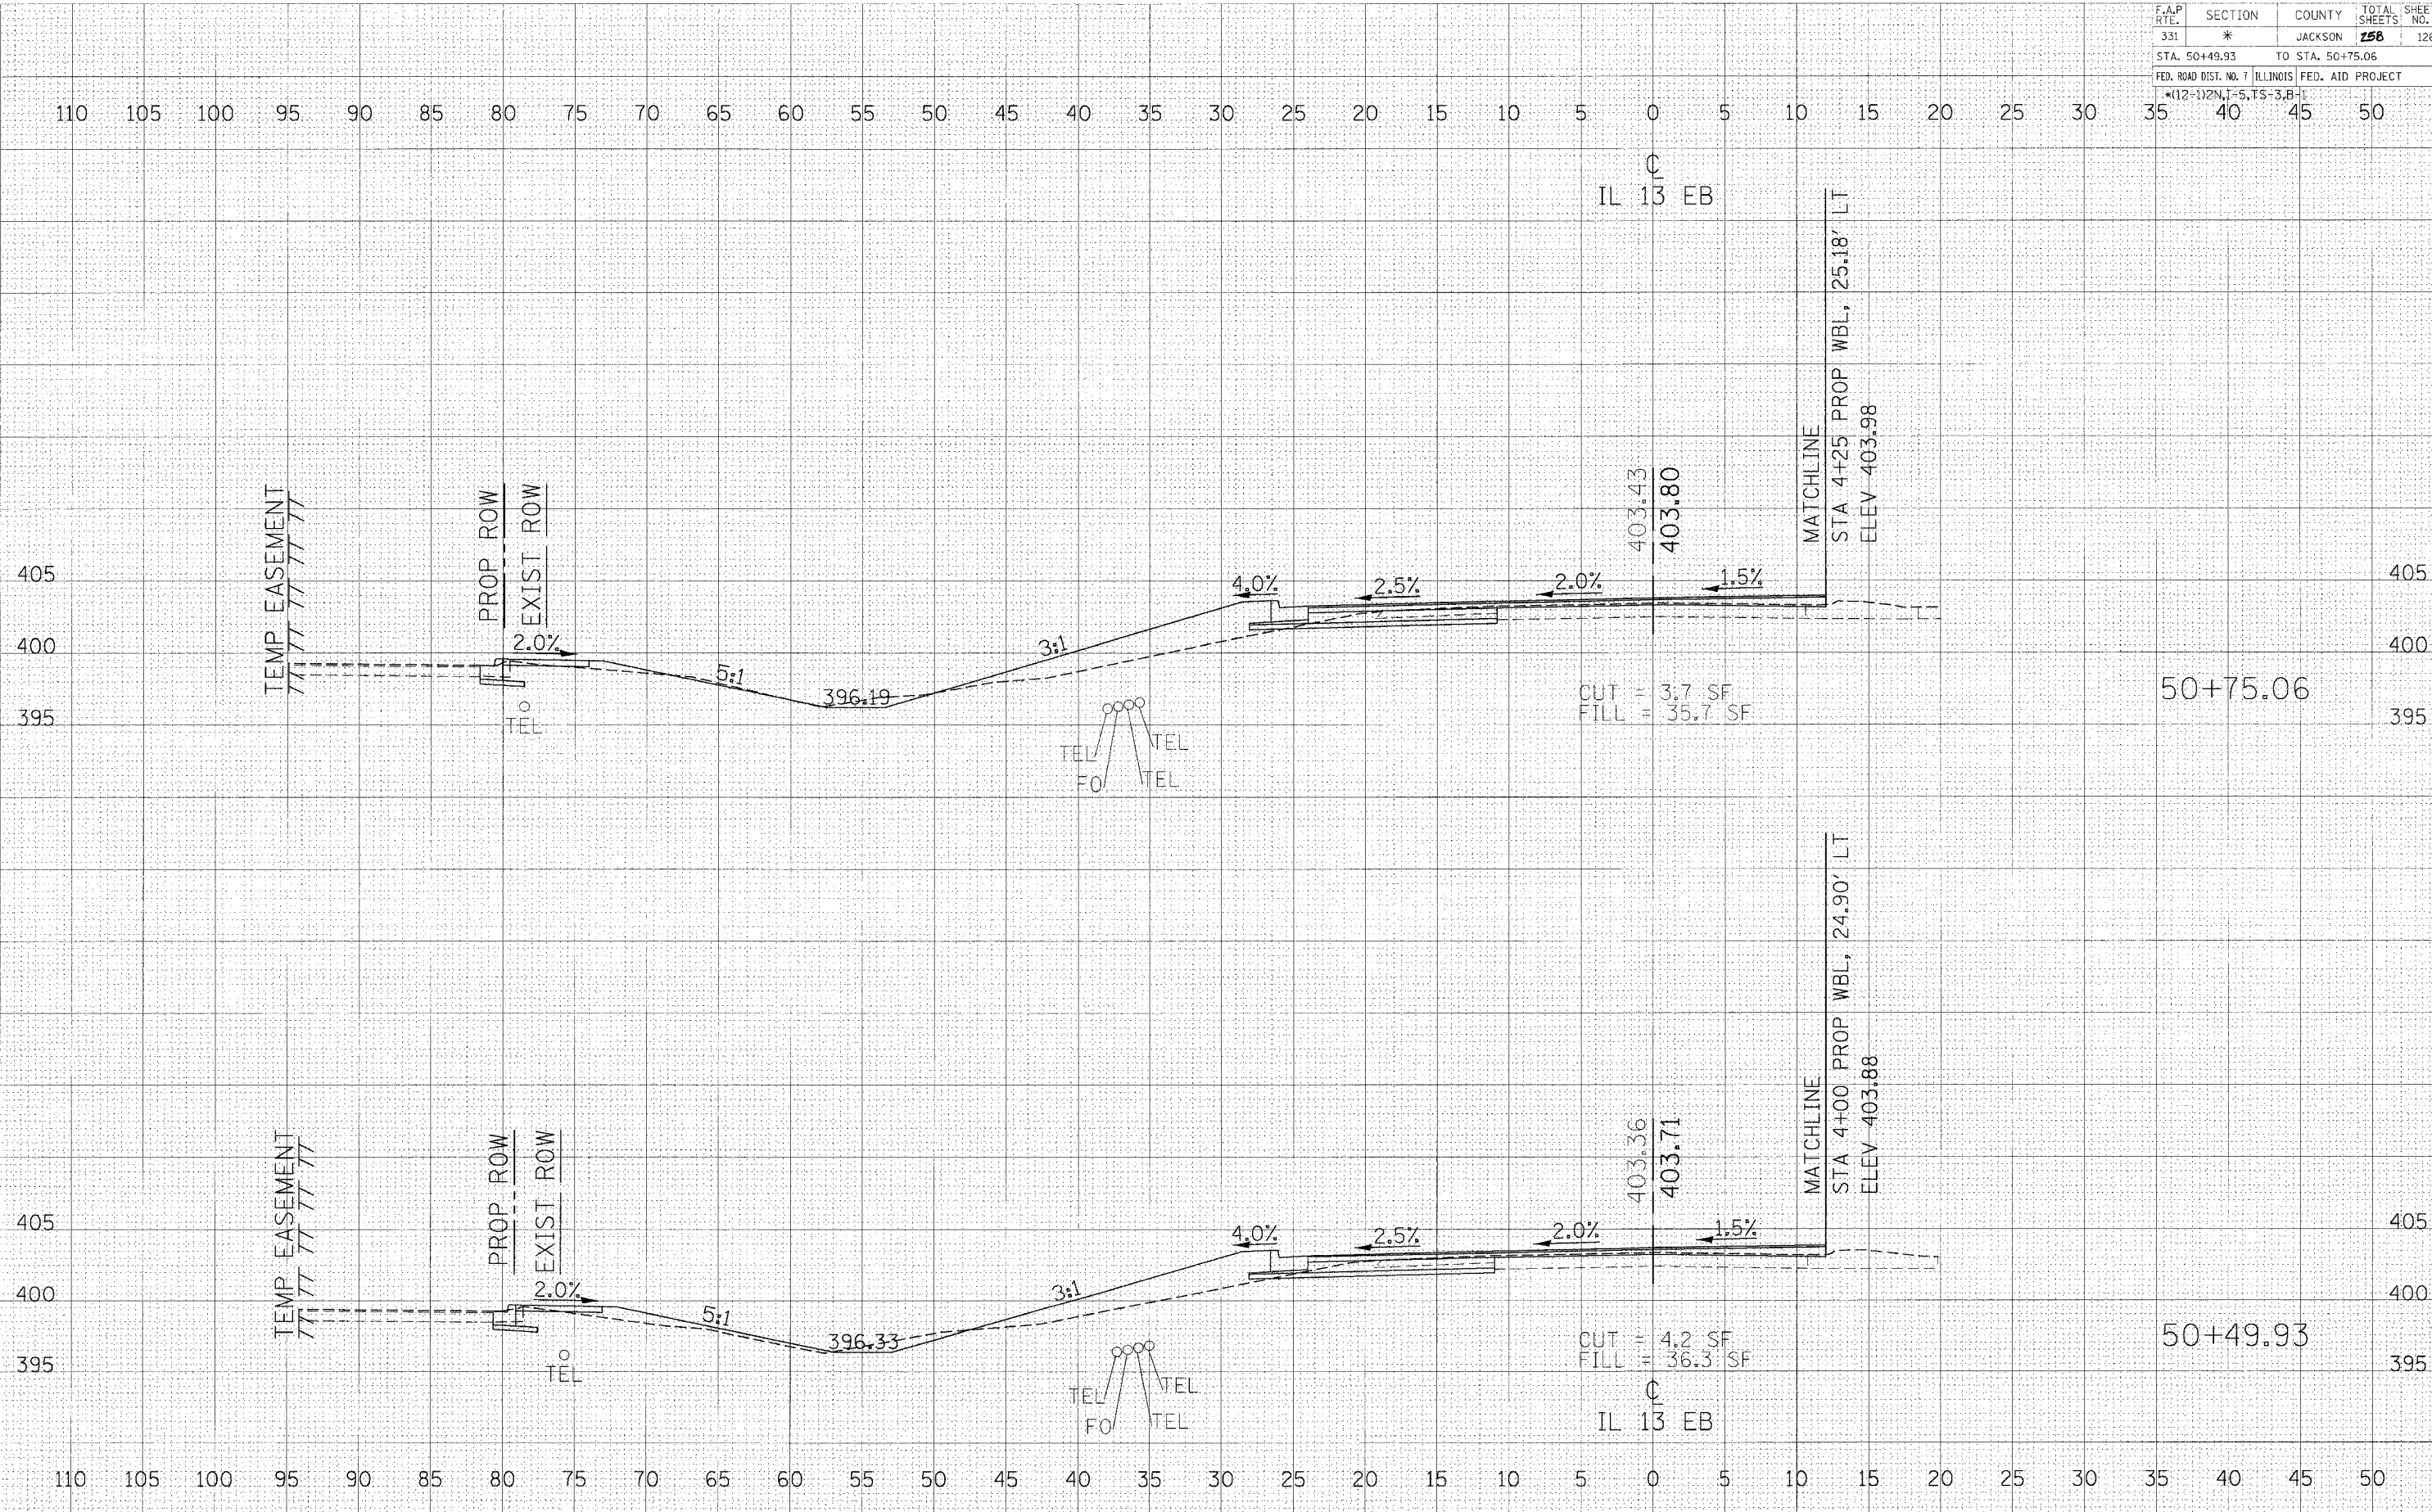

2/15/2006
 c:\p\j\c\13\924483\sheet06.dgn
 5:00:00 / IN