


F.A.P. RTE.	SECTION	COUNTY	TOTAL SHEETS	SHEET NO.
331	*	JACKSON	128	128
STA. 51+50.45 TO STA. 51+75.59			FED. ROAD DIST. NO. 7 ILLINOIS FED. AID PROJECT	
* (12=112N, 1=5, TS=3, B=1)				

DATE	BY
DATE	BY
DATE	BY

DATE	BY
DATE	BY
DATE	BY

2/15/2006
 us:\proj\civ\98827\141423\crosstab.dgn
 5:20:09 PM / IN

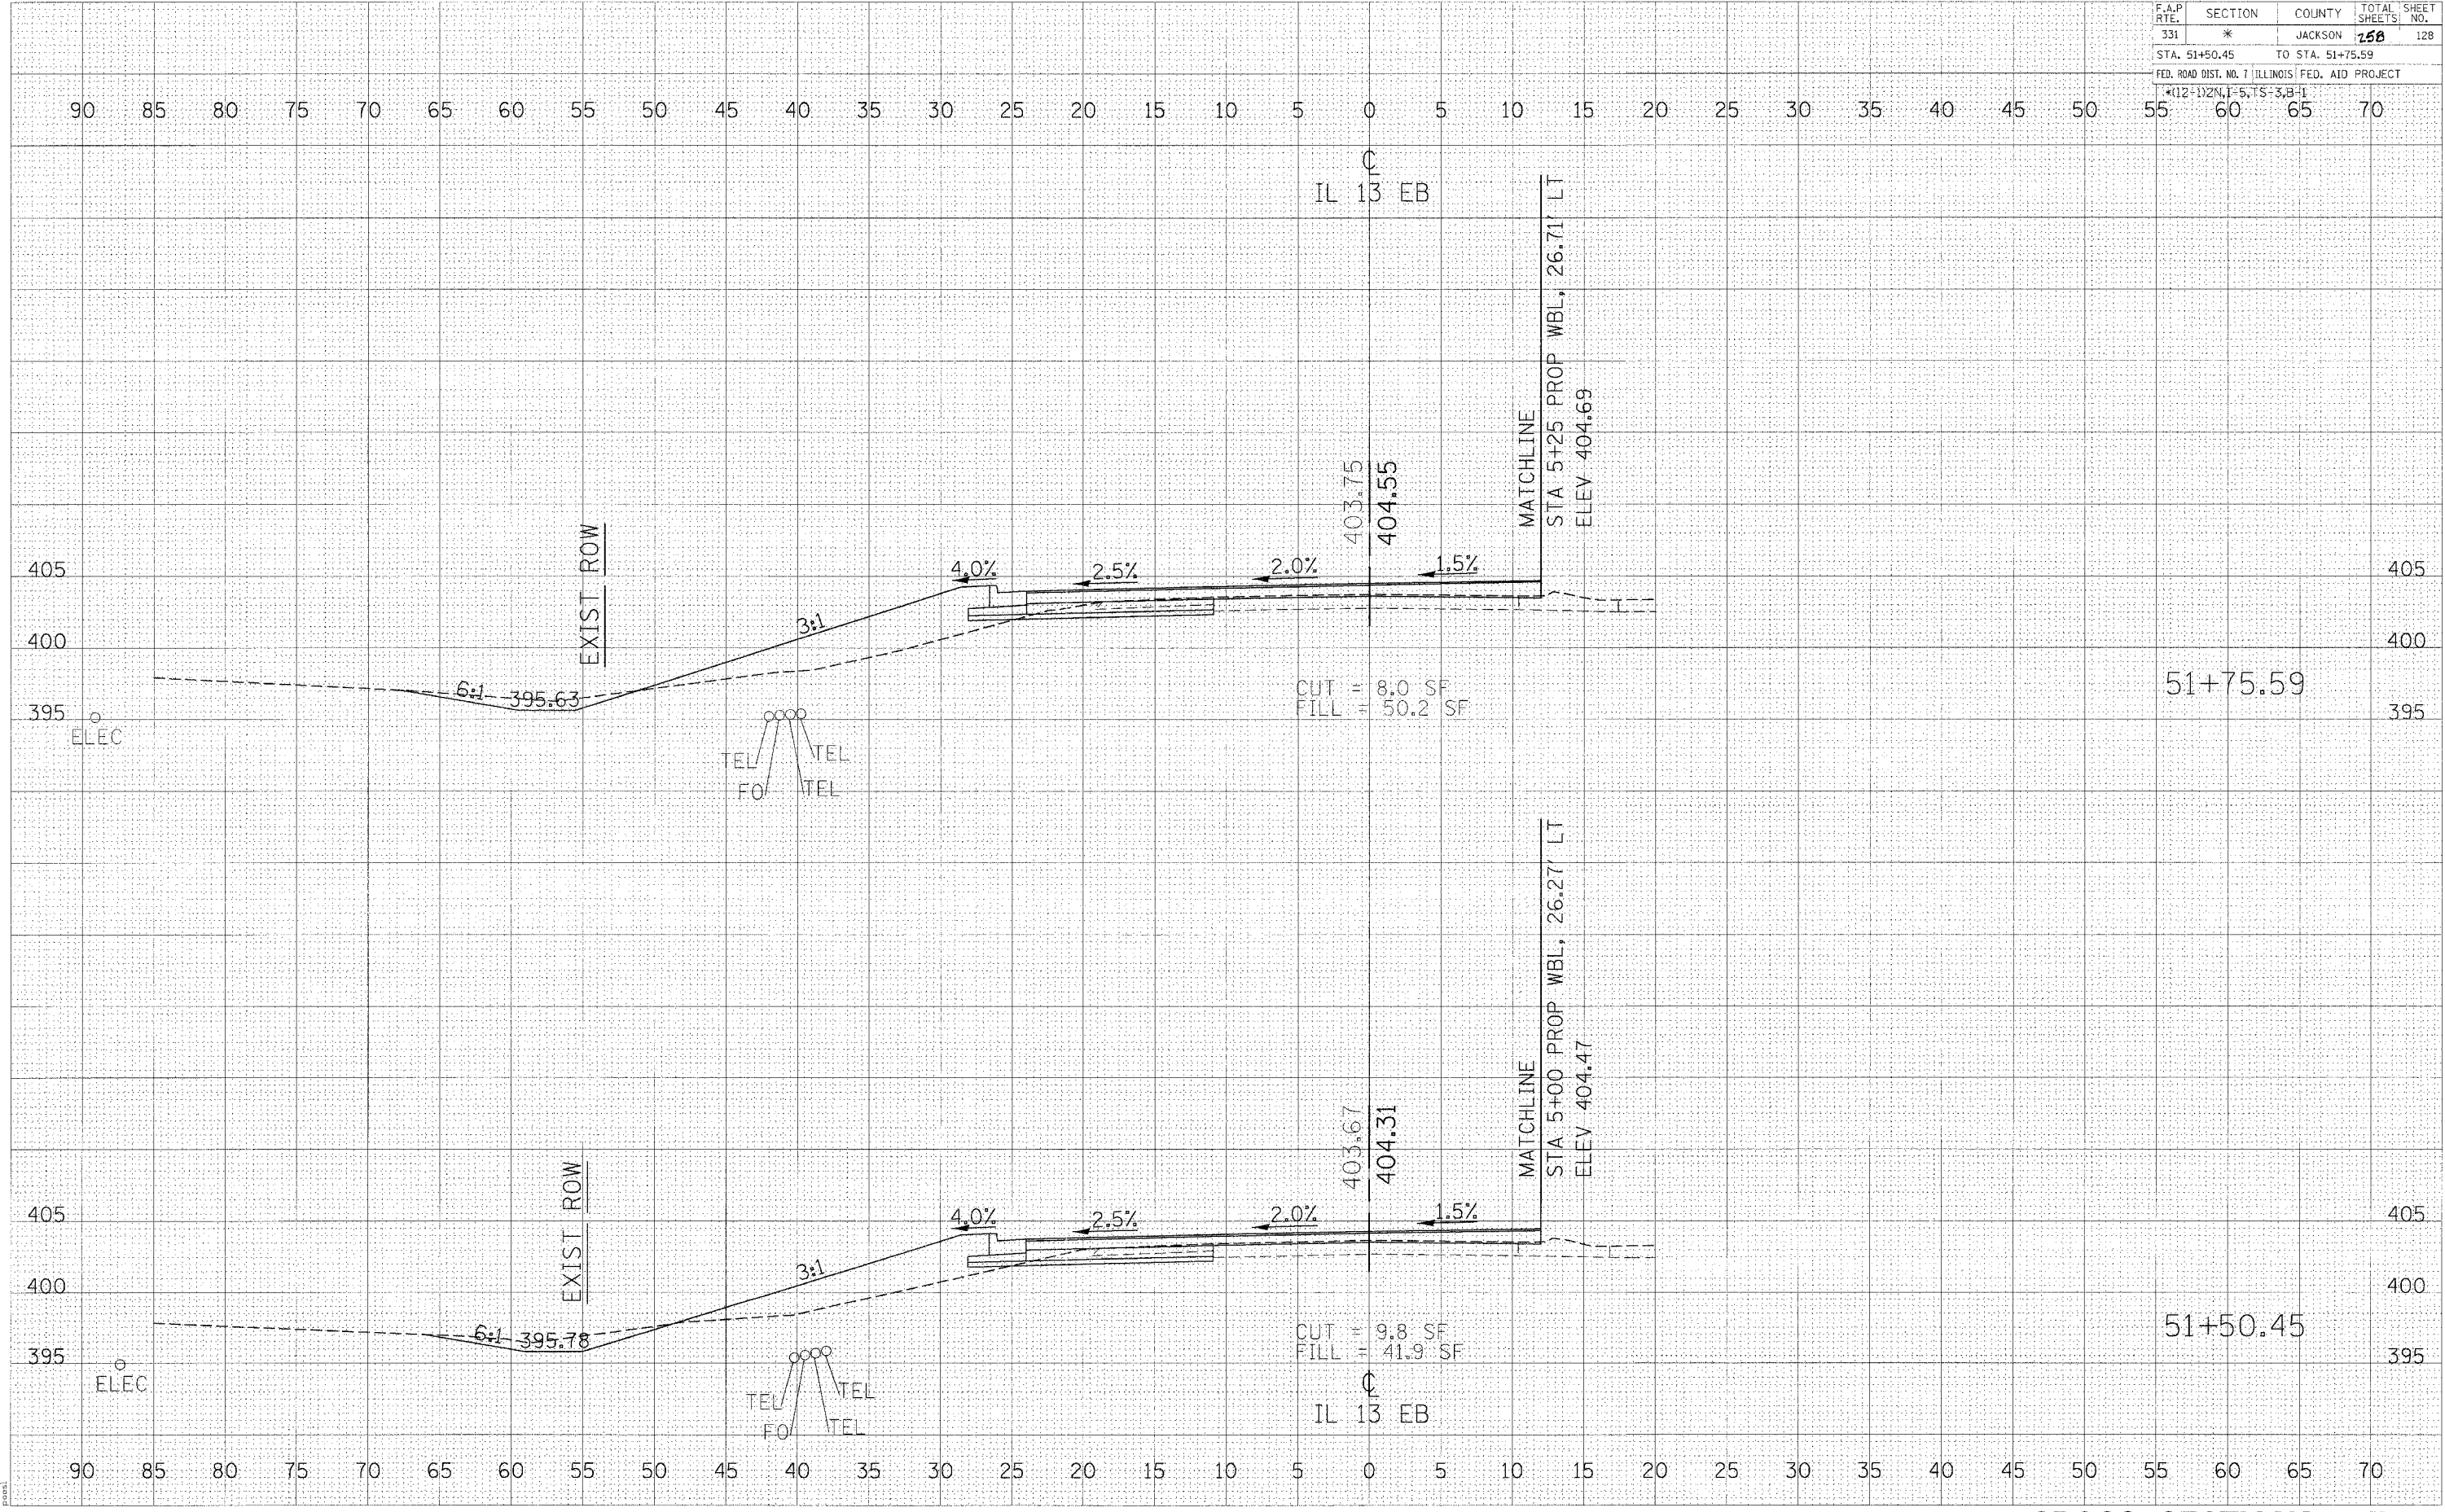

CROSS SECTIONS - IL 13