


F.A.P. RTE.	SECTION	COUNTY	TOTAL SHEETS	SHEET NO.
331	*	JACKSON	258	131

STA. 53+01.31 TO STA. 53+09.88
 FED. ROAD DIST. NO. 7 ILLINOIS FED. AID PROJECT
 * (12-1) 2N, I=5, TS=3, B=1

DATE	BY
DATE	BY

DATE	BY
DATE	BY

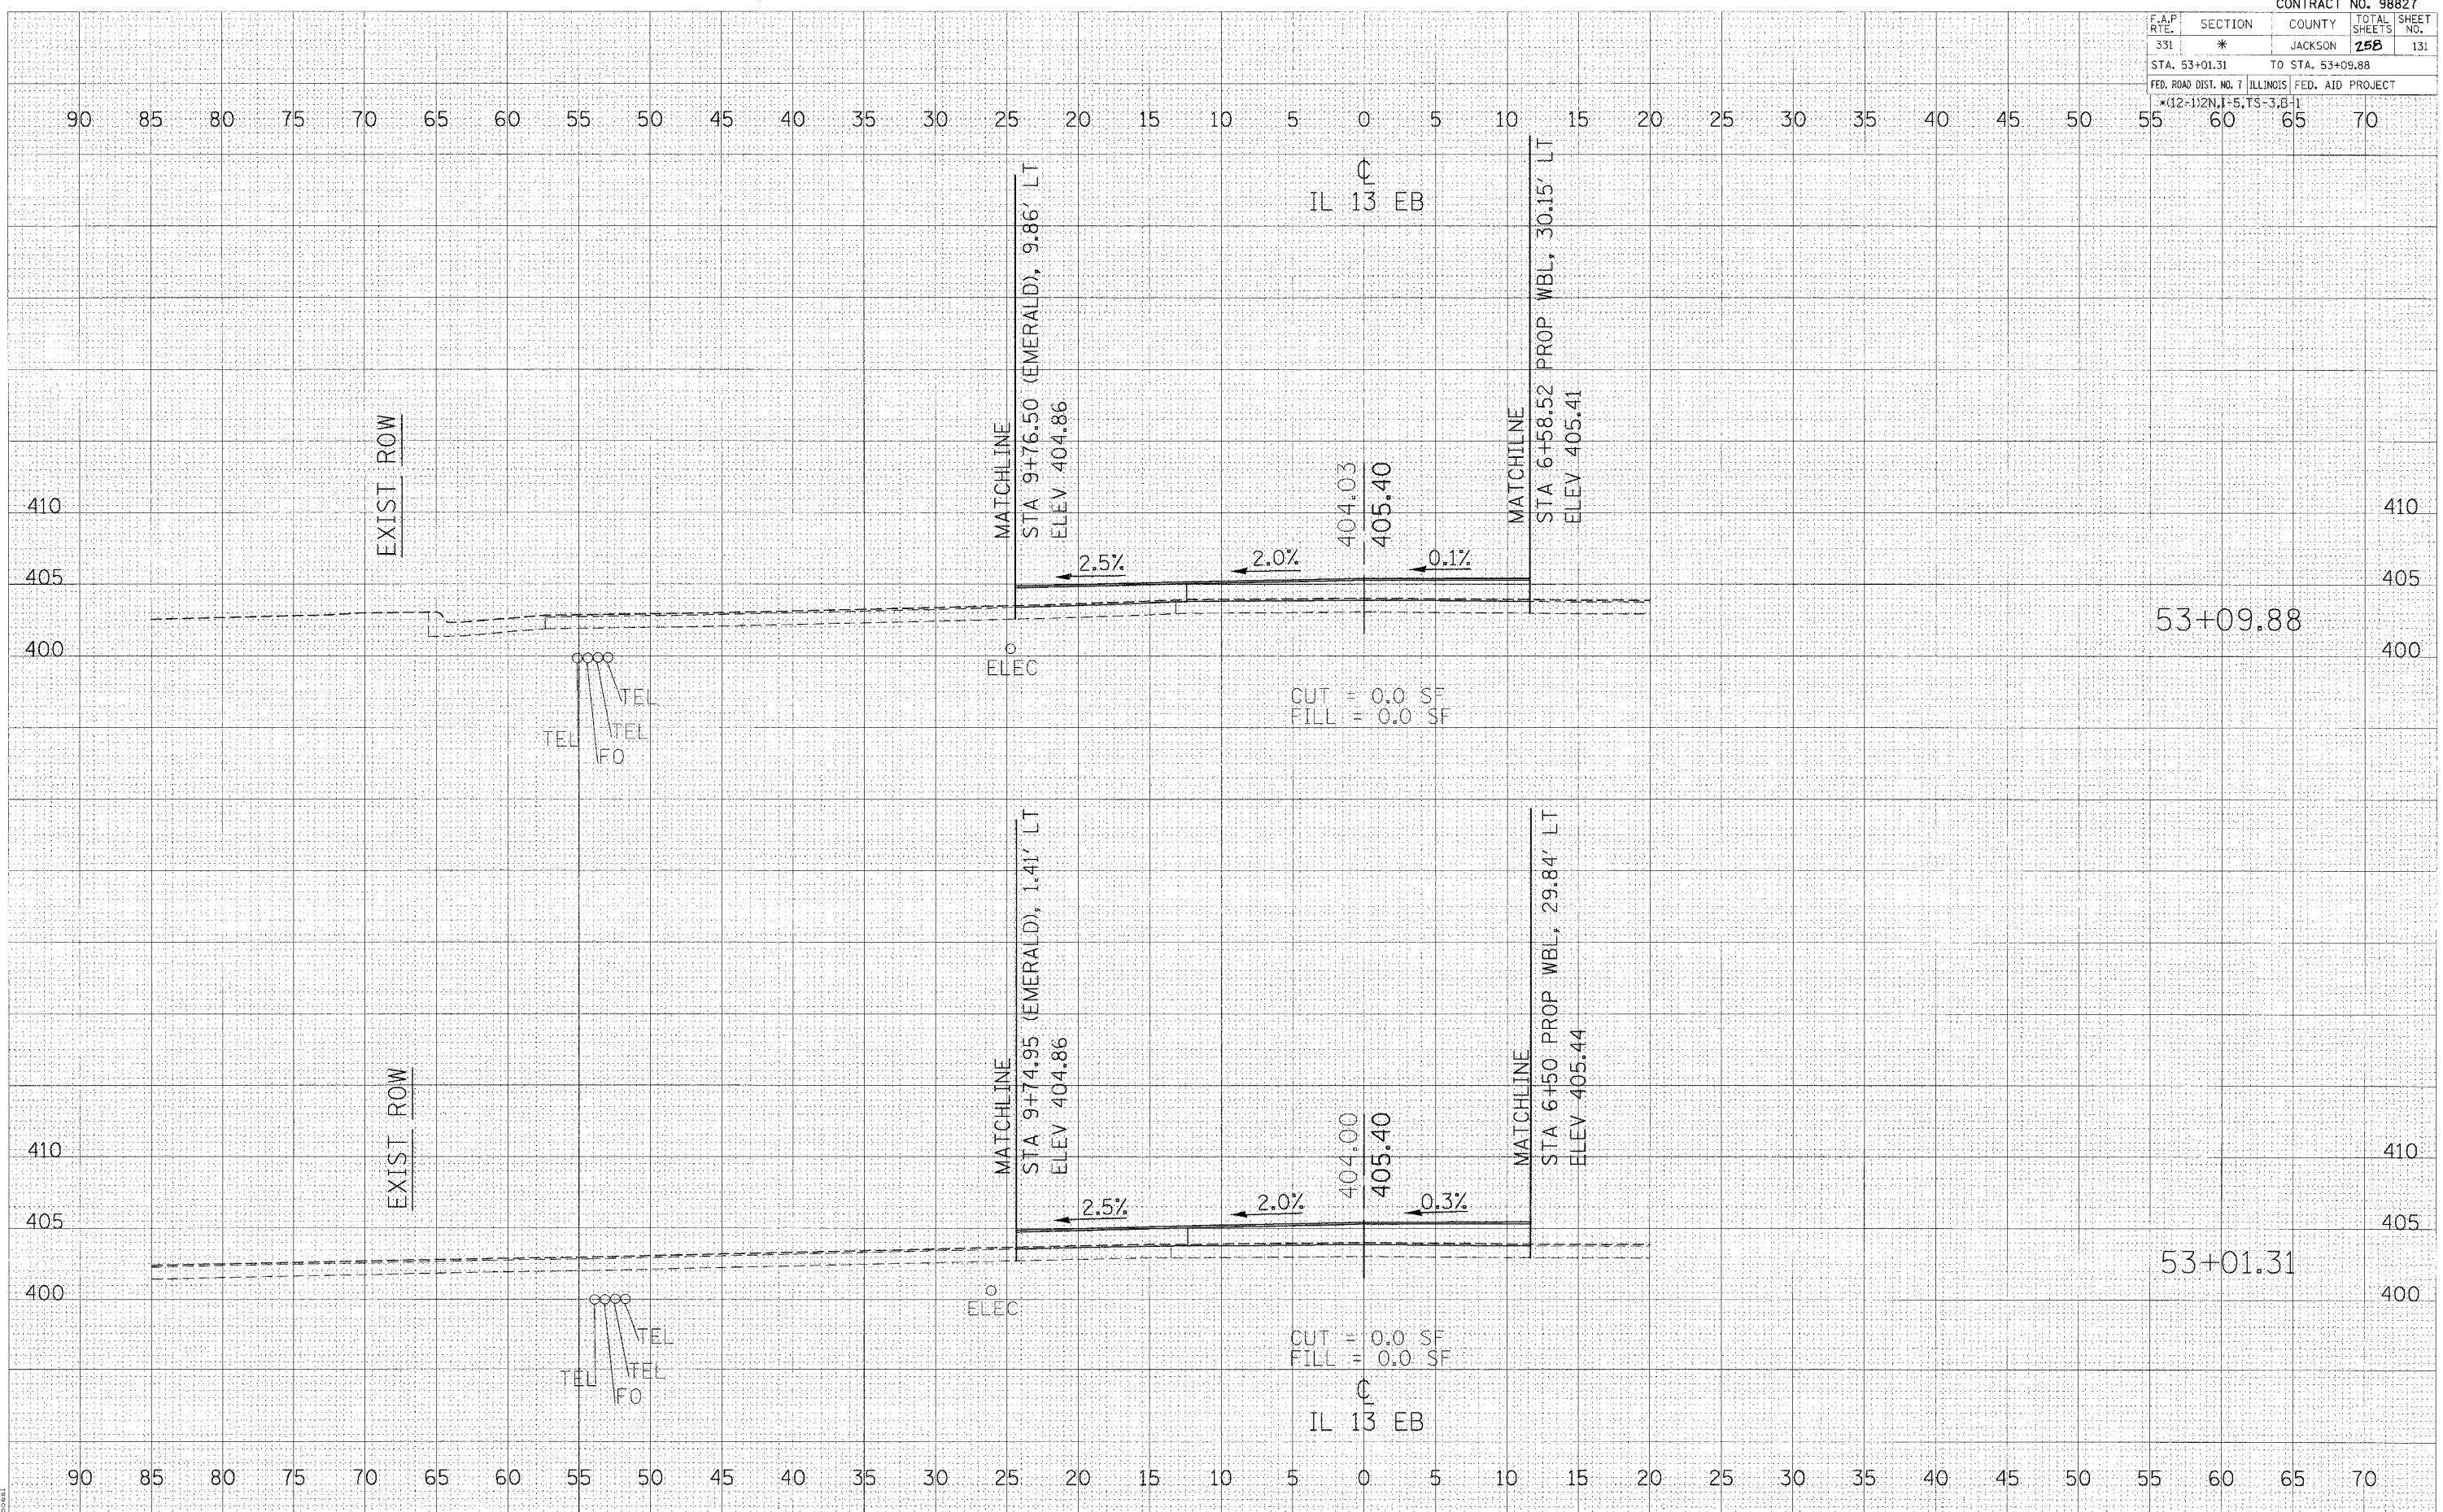

2/15/2006
 s:\proj\pca\98827\43\sheet.dgn
 131 / 131