


F.A.P. RTE.	SECTION	COUNTY	TOTAL SHEETS	SHEET NO.
331	*	JACKSON	258	139

STA. 56+53.67 TO STA. 56+78.84  
 FED. ROAD DIST. NO. 7 ILLINOIS FED. AID PROJECT  
 (12-1)2N, 11-5, TS-3, B-1

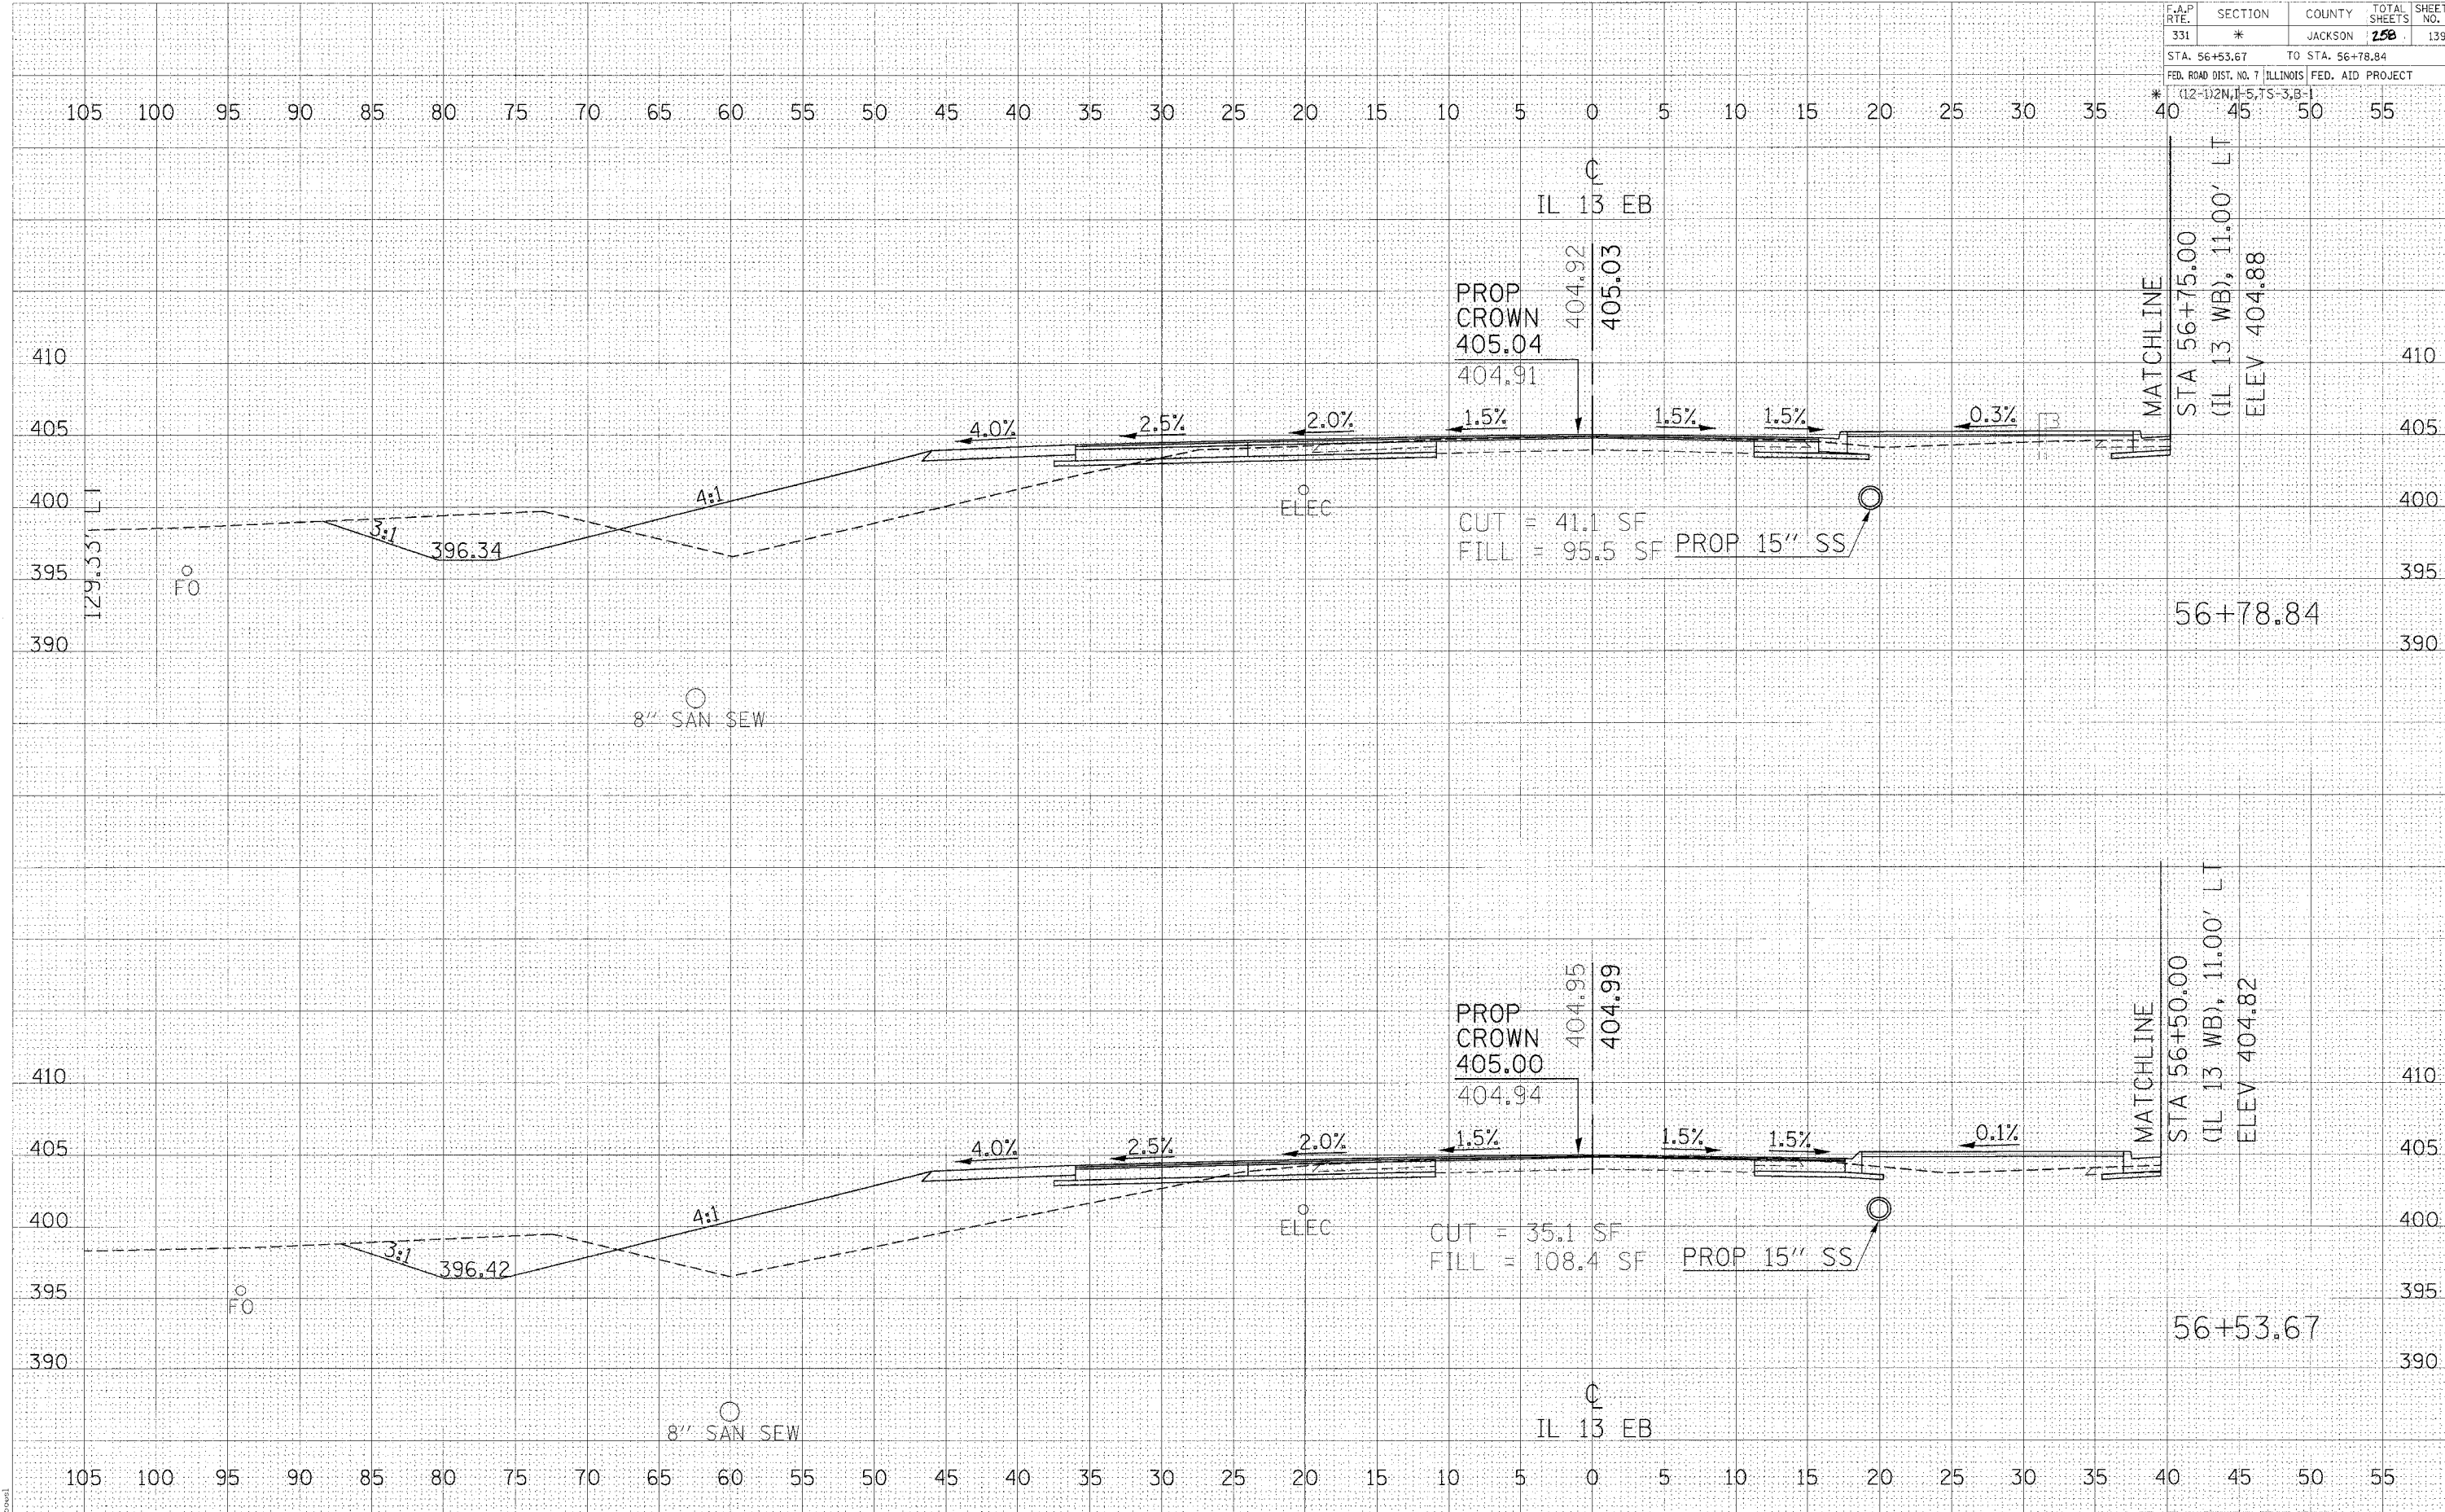

DATE: \_\_\_\_\_ BY: \_\_\_\_\_

FINAL SURVEY: \_\_\_\_\_  
 SURVEYED: \_\_\_\_\_  
 NOTE BOOK: \_\_\_\_\_  
 TEMPLATE: \_\_\_\_\_  
 AREAS CHECKED: \_\_\_\_\_  
 100% CHECKED

DATE: \_\_\_\_\_ BY: \_\_\_\_\_

ORIGINAL SURVEY: \_\_\_\_\_  
 SURVEYED: \_\_\_\_\_  
 NOTE BOOK: \_\_\_\_\_  
 TEMPLATE: \_\_\_\_\_  
 AREAS CHECKED: \_\_\_\_\_  
 100% CHECKED

2/19/2005  
 c:\pwworkspace\pwworkspace\10414871\10414871.dwg  
 5.00000' / 1" = 1' = 12.0000"

**CROSS SECTIONS - IL 13 EB**