


CONTRACT NO. 98827				
F.A.P. RTE.	SECTION	COUNTY	TOTAL SHEETS	SHEET NO.
331	*	JACKSON	158	147
STA. 61+57.47		TO STA. 62+07.89		
FED. ROAD DIST. NO. 7 ILLINOIS FED. AID PROJECT				
* (12-1)2N, 7-5, TS-3, B-1				

DATE	BY
DATE	BY
DATE	BY
DATE	BY

DATE	BY
DATE	BY
DATE	BY
DATE	BY

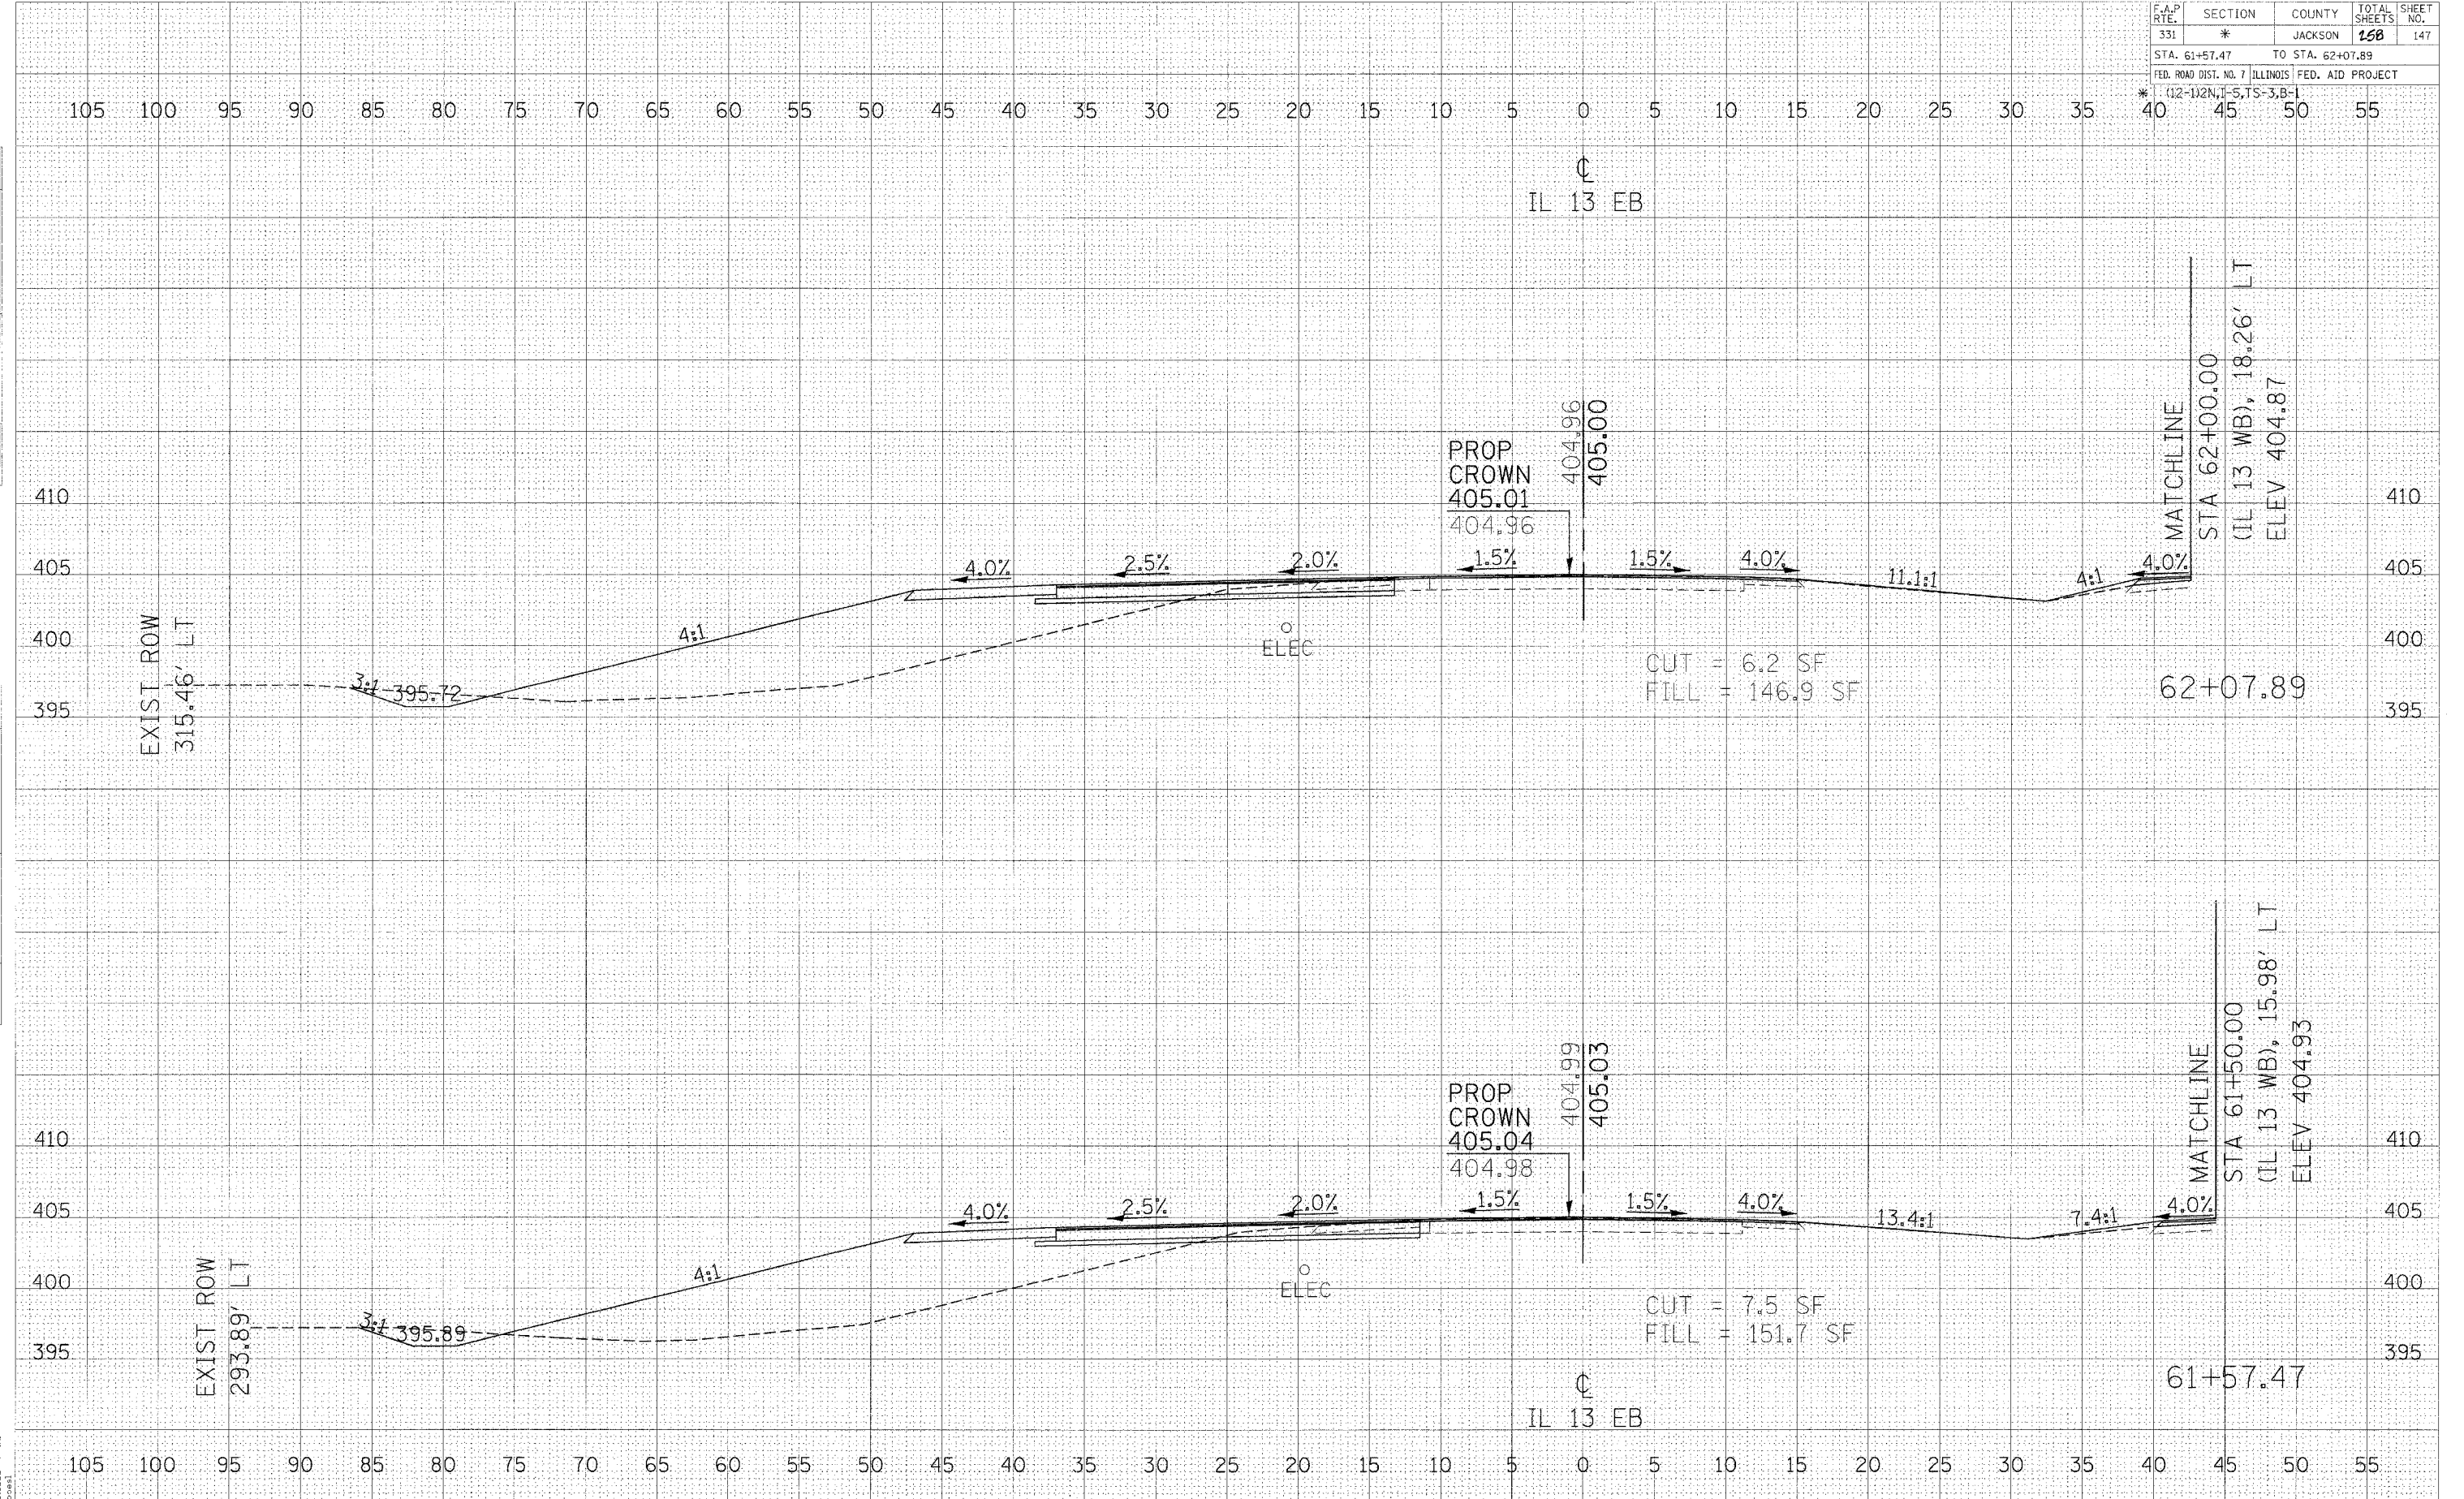

2/15/2006
 c:\projects\98827\147\147.dwg
 5:00PM / INL
 gms

CROSS SECTIONS - IL 13 EB