


| F.A.P. RTE. | SECTION | COUNTY | TOTAL SHEETS | SHEET NO. |
|---|---------|-----------------|--------------|-----------|
| 331 | * | JACKSON | 258 | 162 |
| STA. 3+50.00 | | TO STA. 3+75.00 | | |
| FED. ROAD DIST. NO. 7 ILLINOIS FED. AID PROJECT | | | | |

*12-112M, I-5, TS-3, B-1, B-1A

| | |
|------|----|
| DATE | BY |
| | |
| DATE | BY |
| | |
| DATE | BY |
| | |

| | |
|------|----|
| DATE | BY |
| | |
| DATE | BY |
| | |
| DATE | BY |
| | |

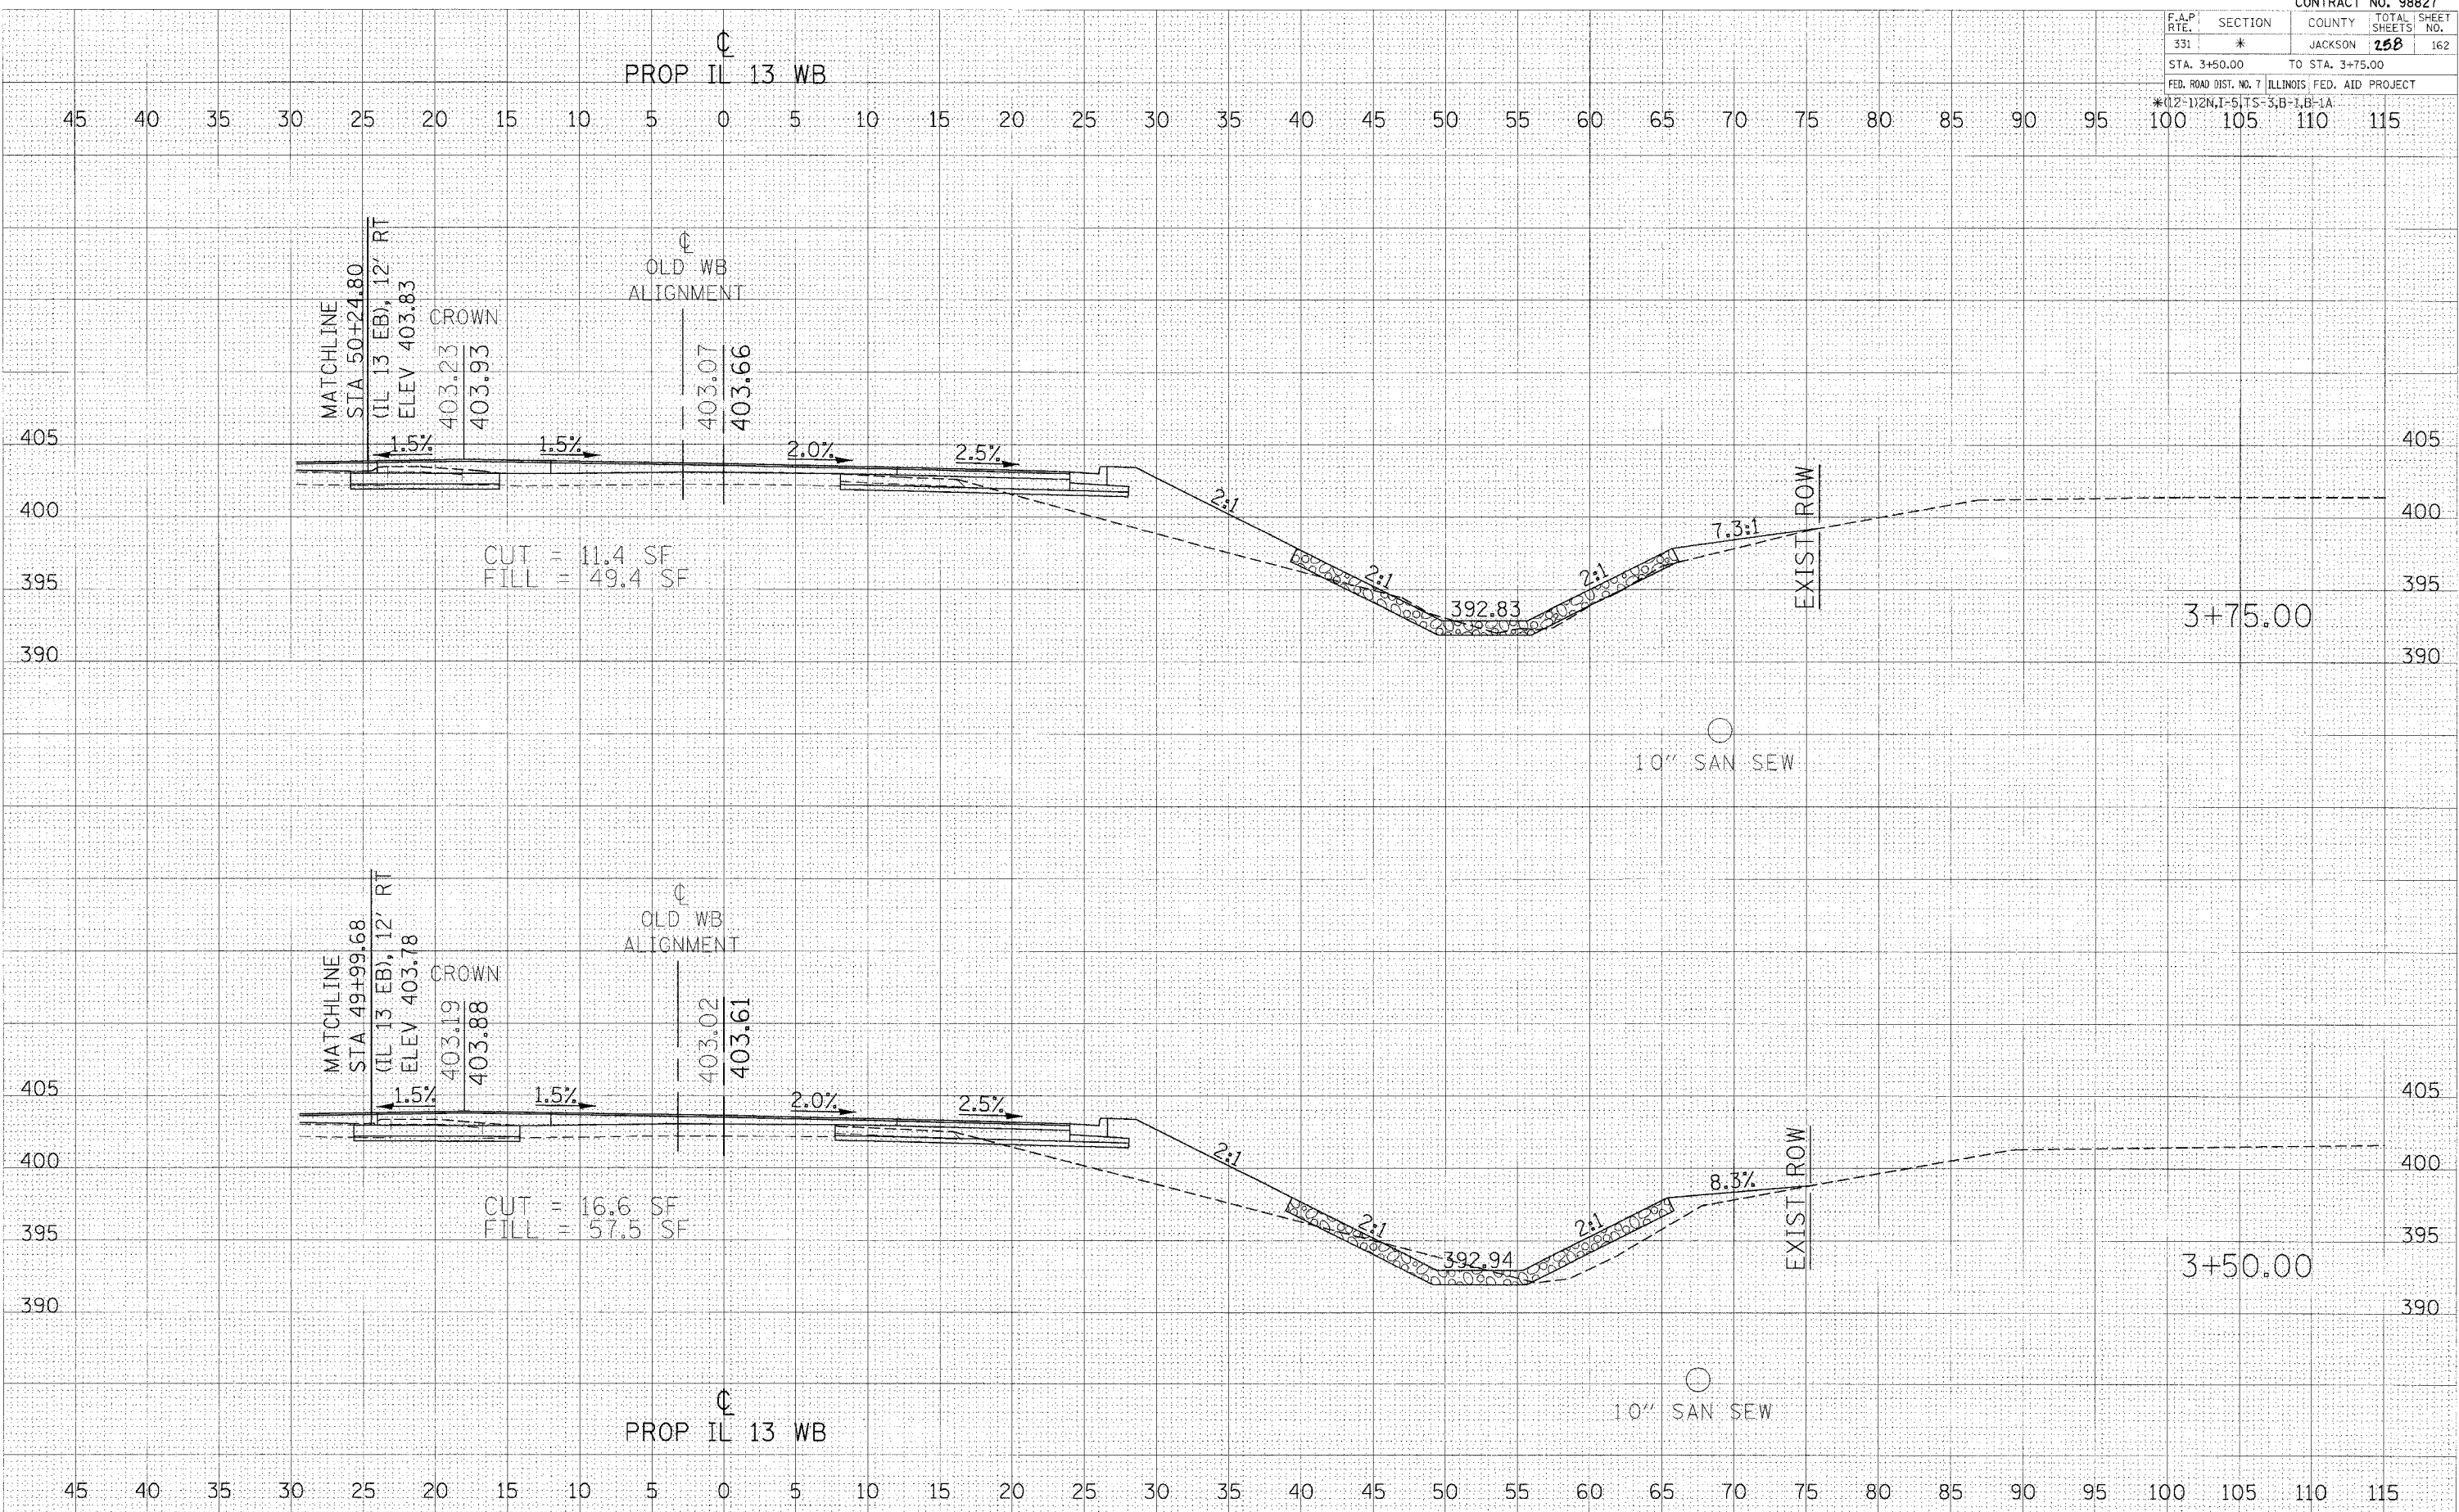

CROSS SECTIONS - PROPOSED IL 13 WB LANE