


F.A.P. RTE.	SECTION	COUNTY	TOTAL SHEETS	SHEET NO.
331	*	JACKSON	258	169
STA. 53+25.00		TO STA. 53+25.00		
FED. ROAD DIST. NO. 7 ILLINOIS FED. AID PROJECT				

(12-1)2N, I-5, TS-3, B-1

DATE	BY
DATE	BY
DATE	BY

DATE	BY
DATE	BY
DATE	BY

2/15/2006  
 c:\pwworkspace\10448231\dwg\10448231.dwg  
 5:00:00 PM / IN

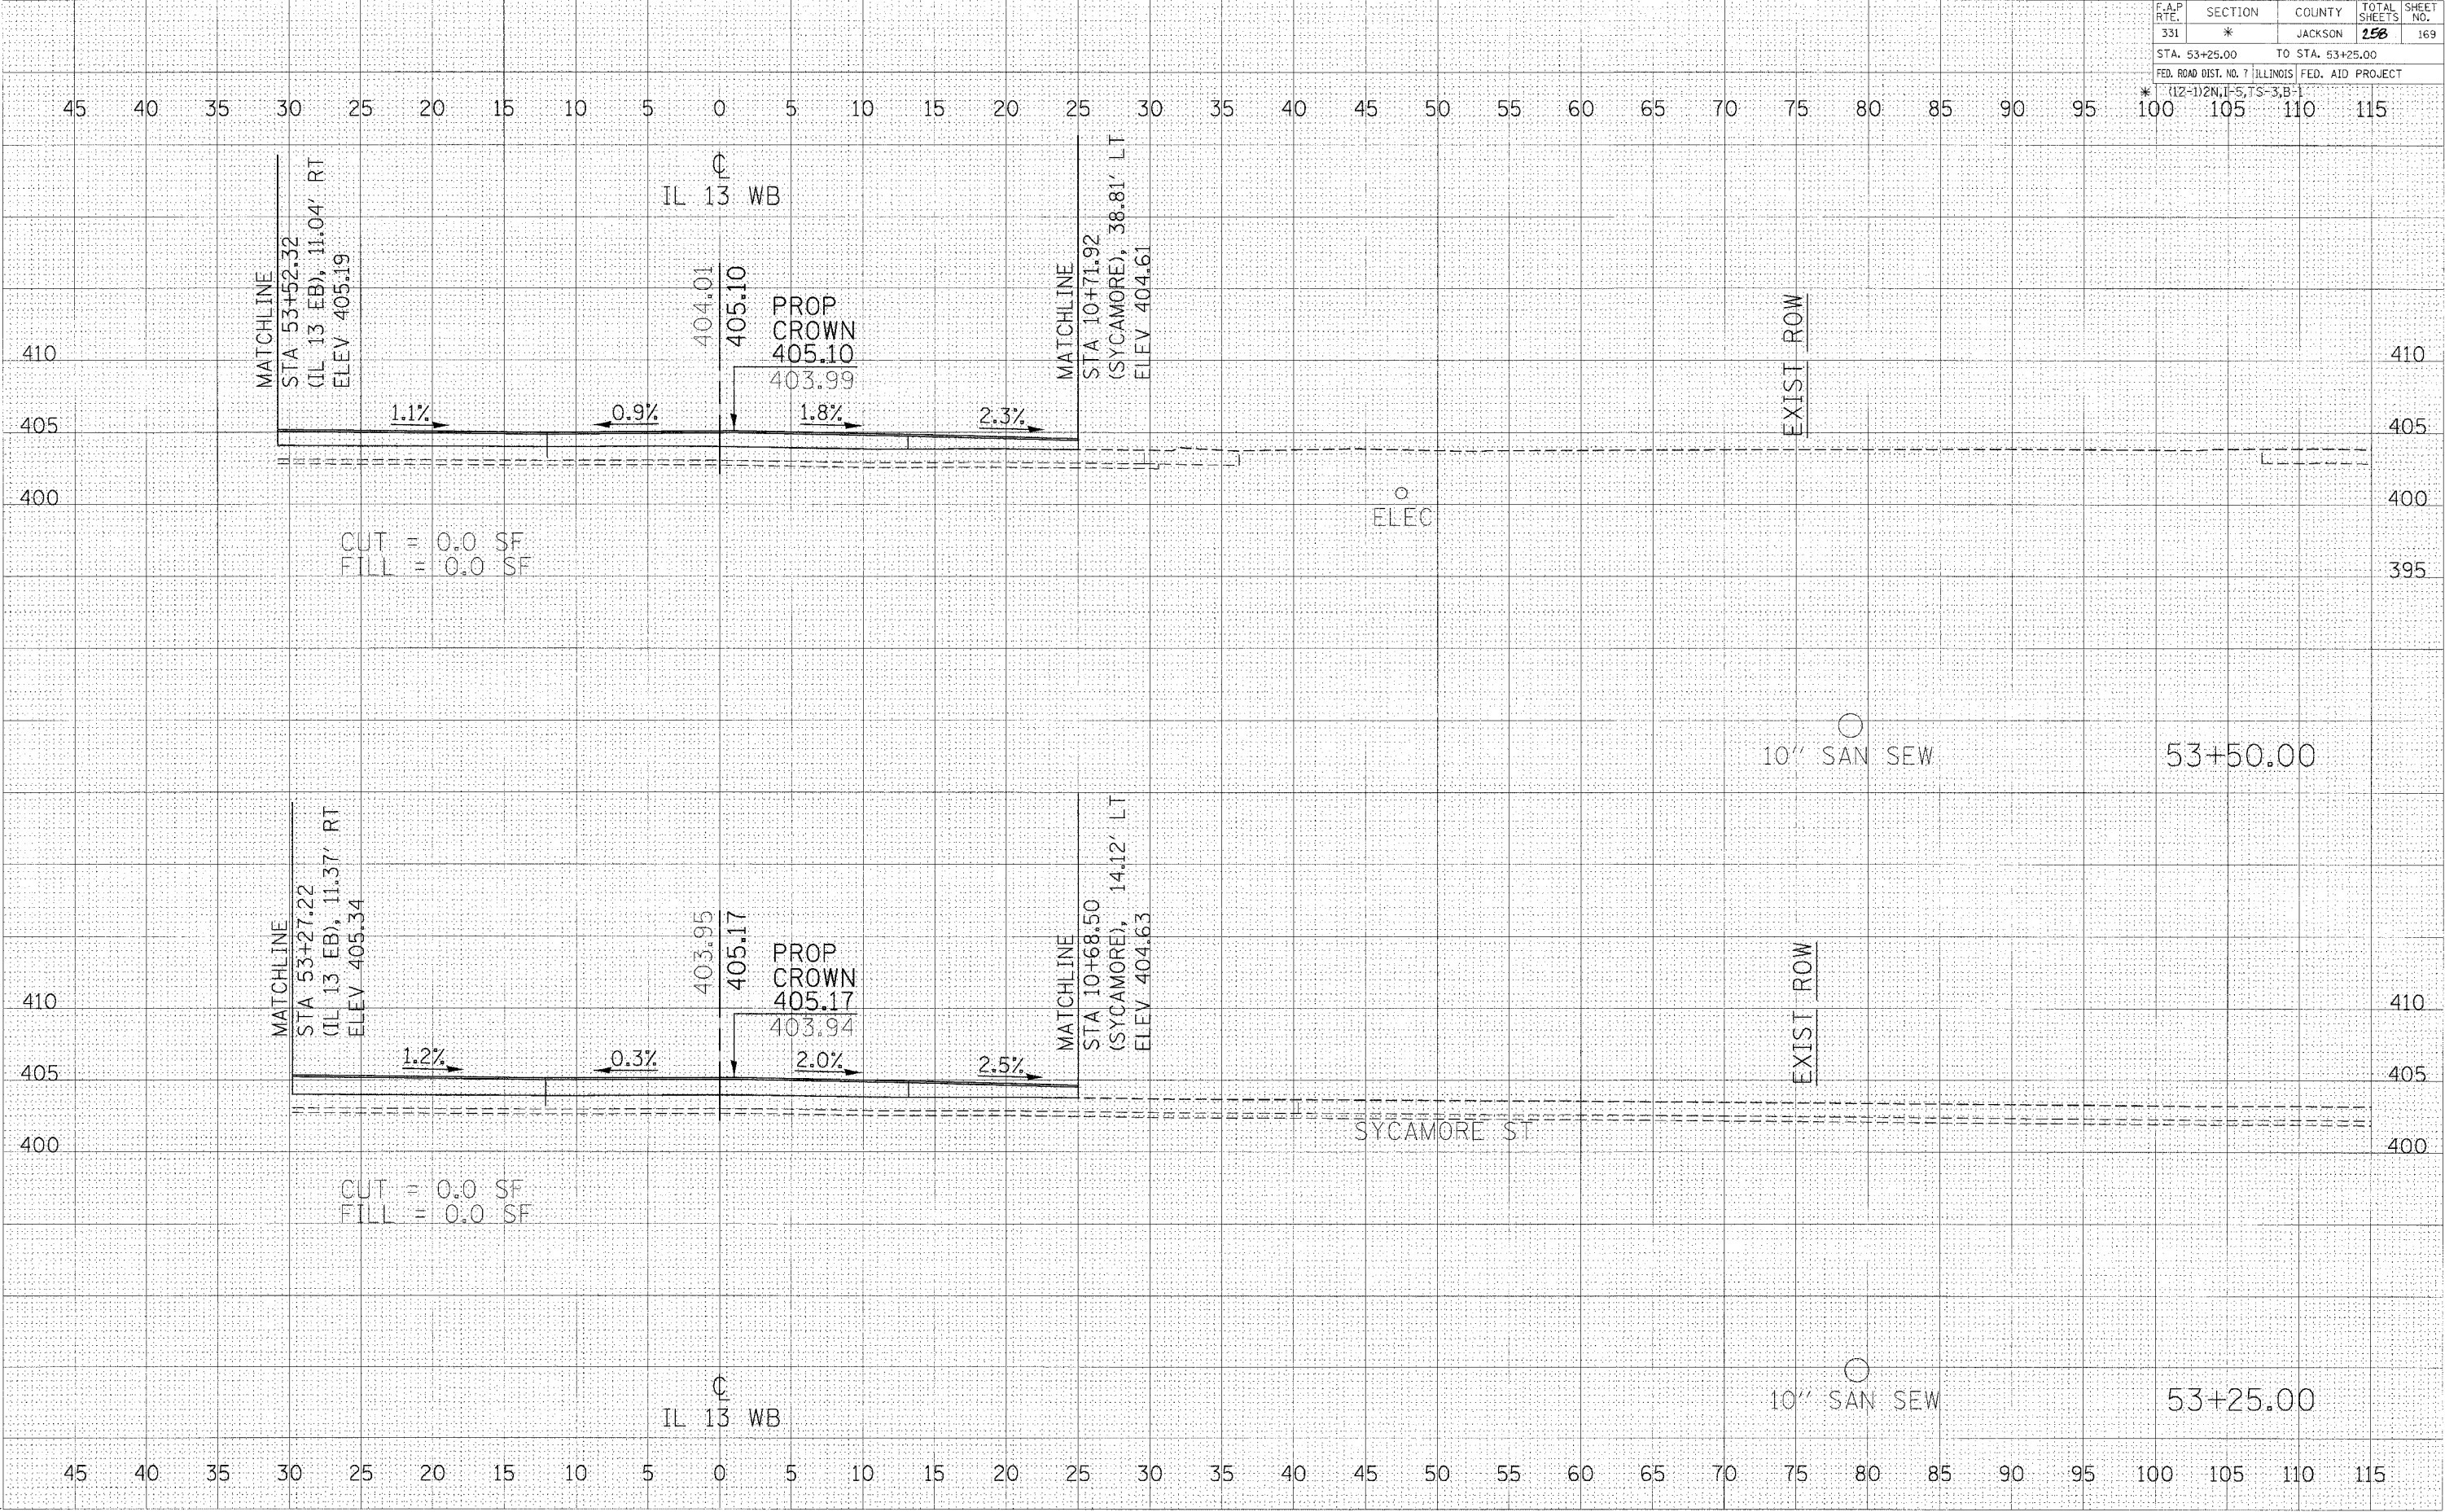

CROSS SECTIONS - IL 13 WB