

F.A.P. RTE.	SECTION	COUNTY	TOTAL SHEETS	SHEET NO.
331	*	JACKSON	250	176

STA. 56+50.00 TO STA. 56+75.00


FED. ROAD DIST. NO. 7 ILLINOIS FED. AID PROJECT

* (12-1)2N, I-5, TS-3, B-

FINAL SURVEY	DATE

ORIGINAL SURVEY	DATE

2/15/2006
at 10:00 AM
pawab

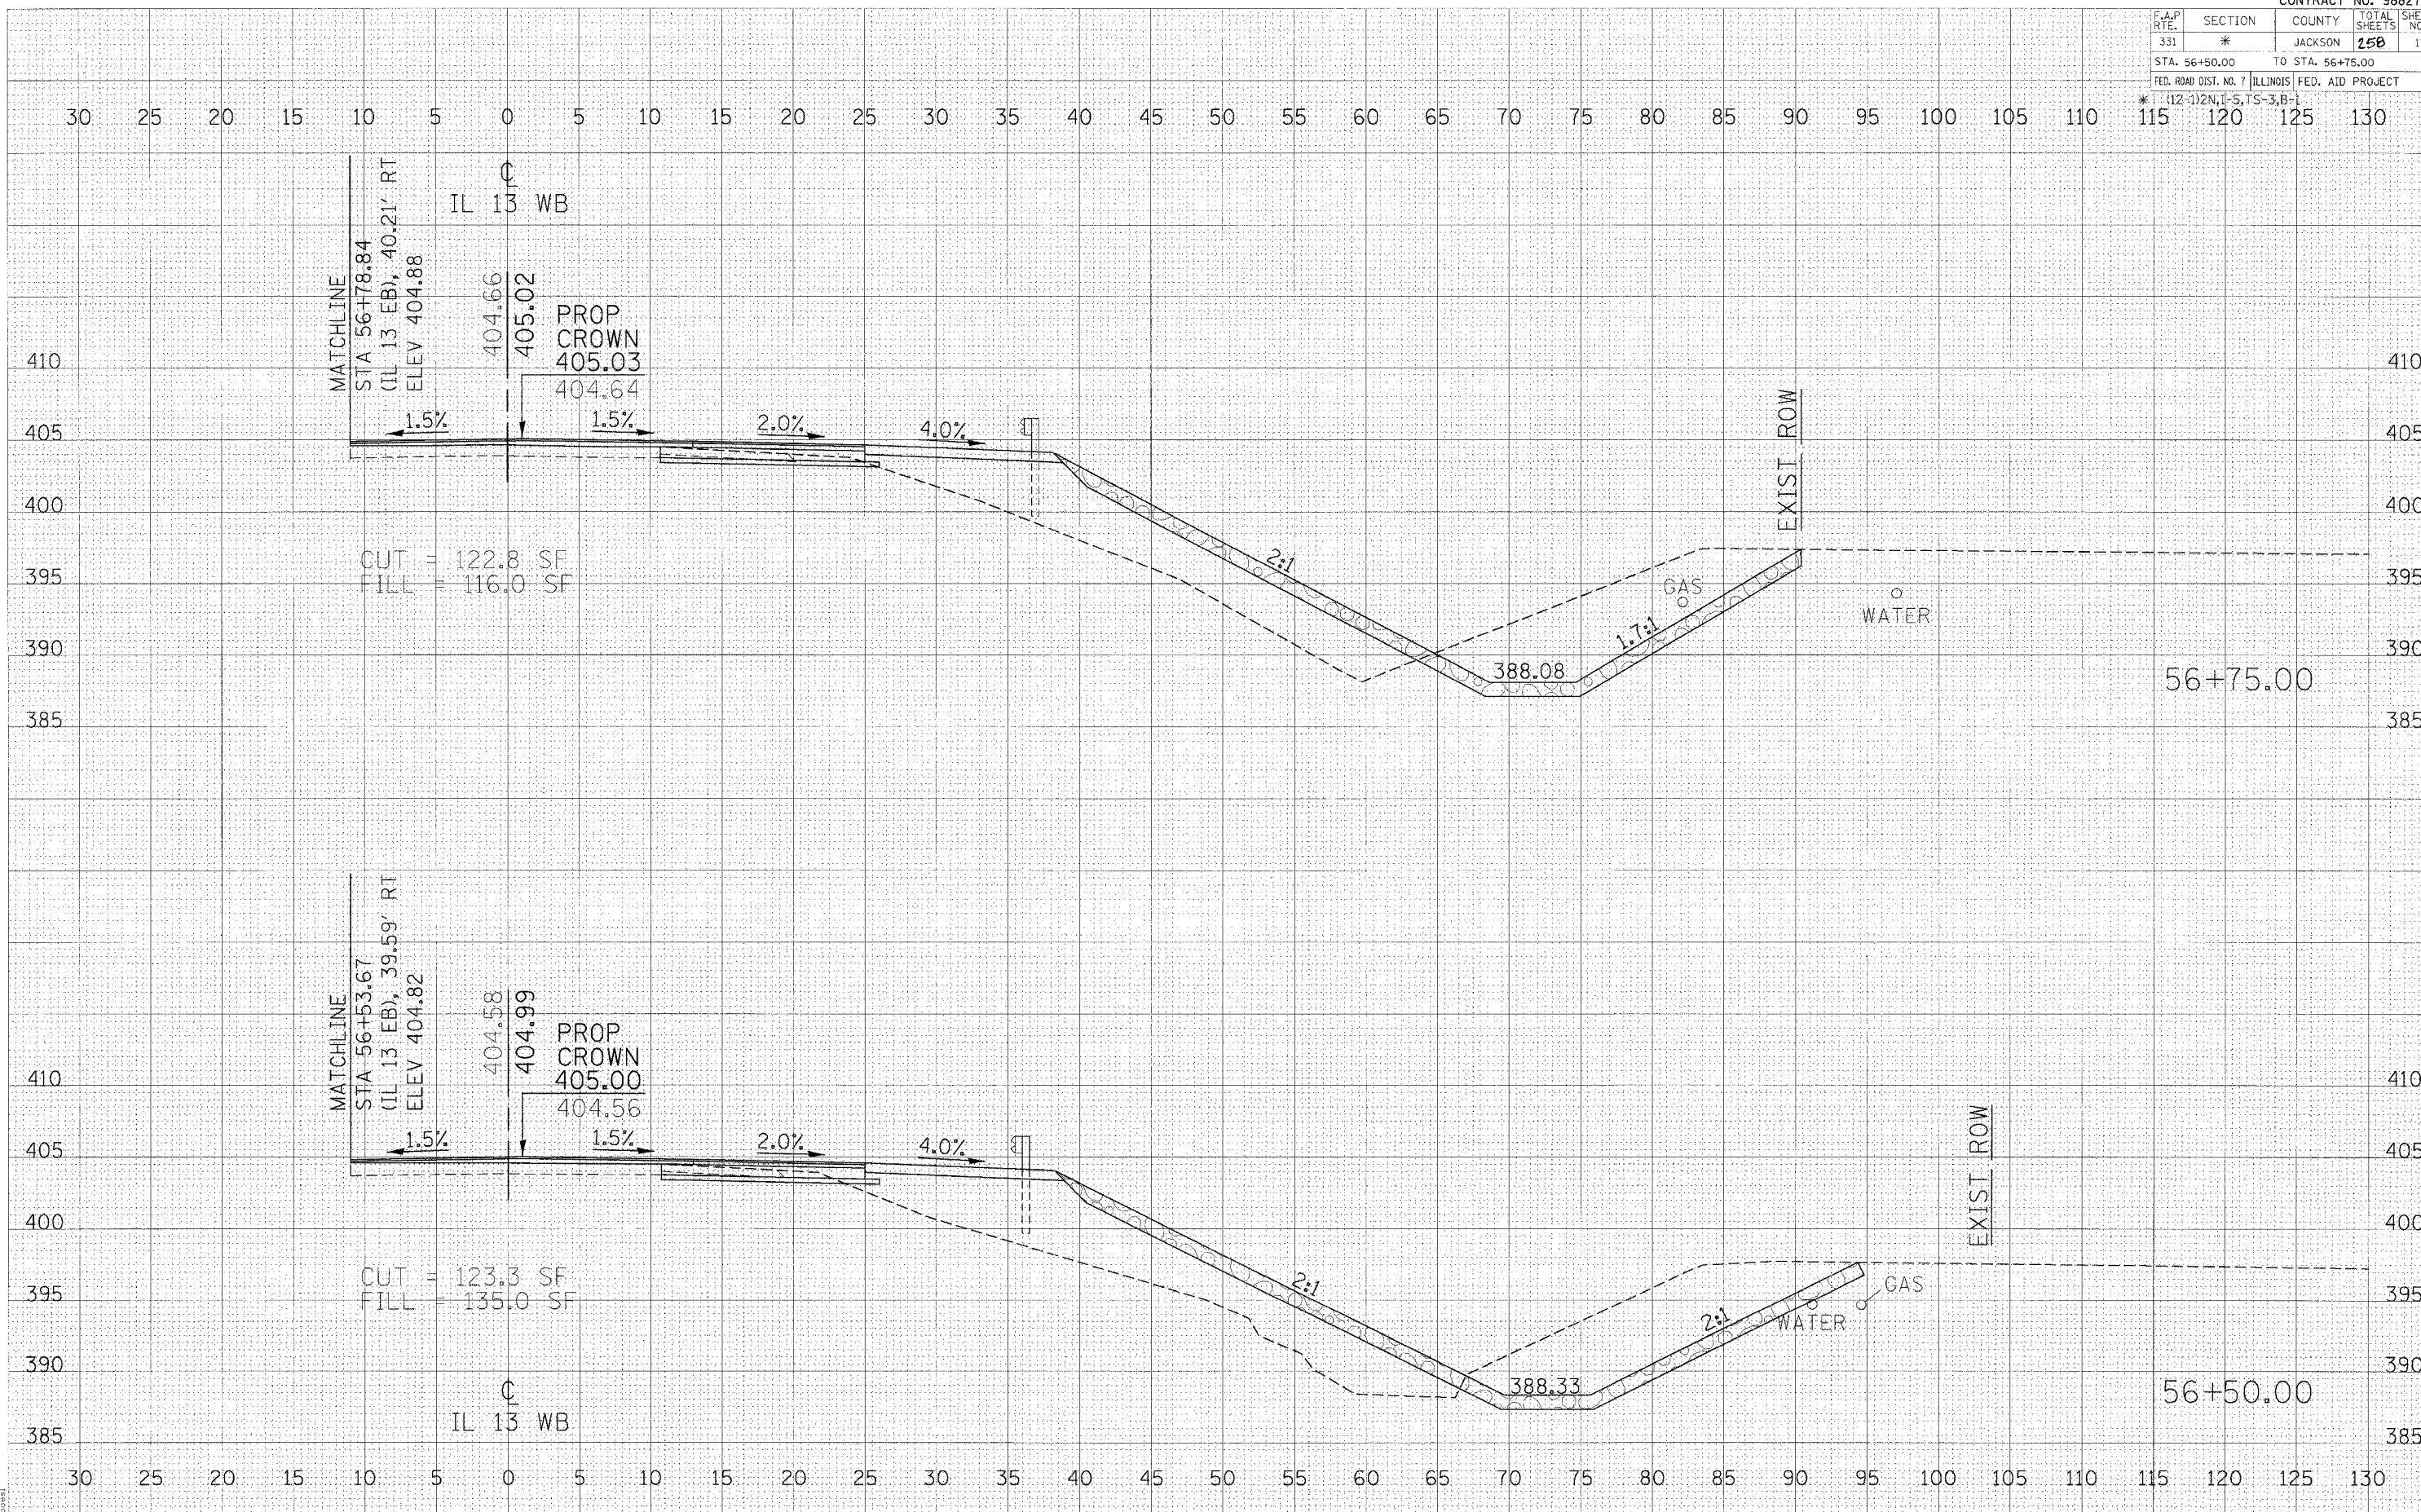

CROSS SECTIONS - IL 13 WB