


F.A.P. RTE.	SECTION	COUNTY	TOTAL SHEETS	SHEET NO.
331	*	JACKSON	158	177
STA. 57+00.00 TO STA. 57+25.00			FED. ROAD DIST. NO. 7 ILLINOIS FED. AID PROJECT	

\* (12-1)2N11-5, TS-3, B-1

DATE	BY
DATE	BY
DATE	BY

DATE	BY
DATE	BY
DATE	BY

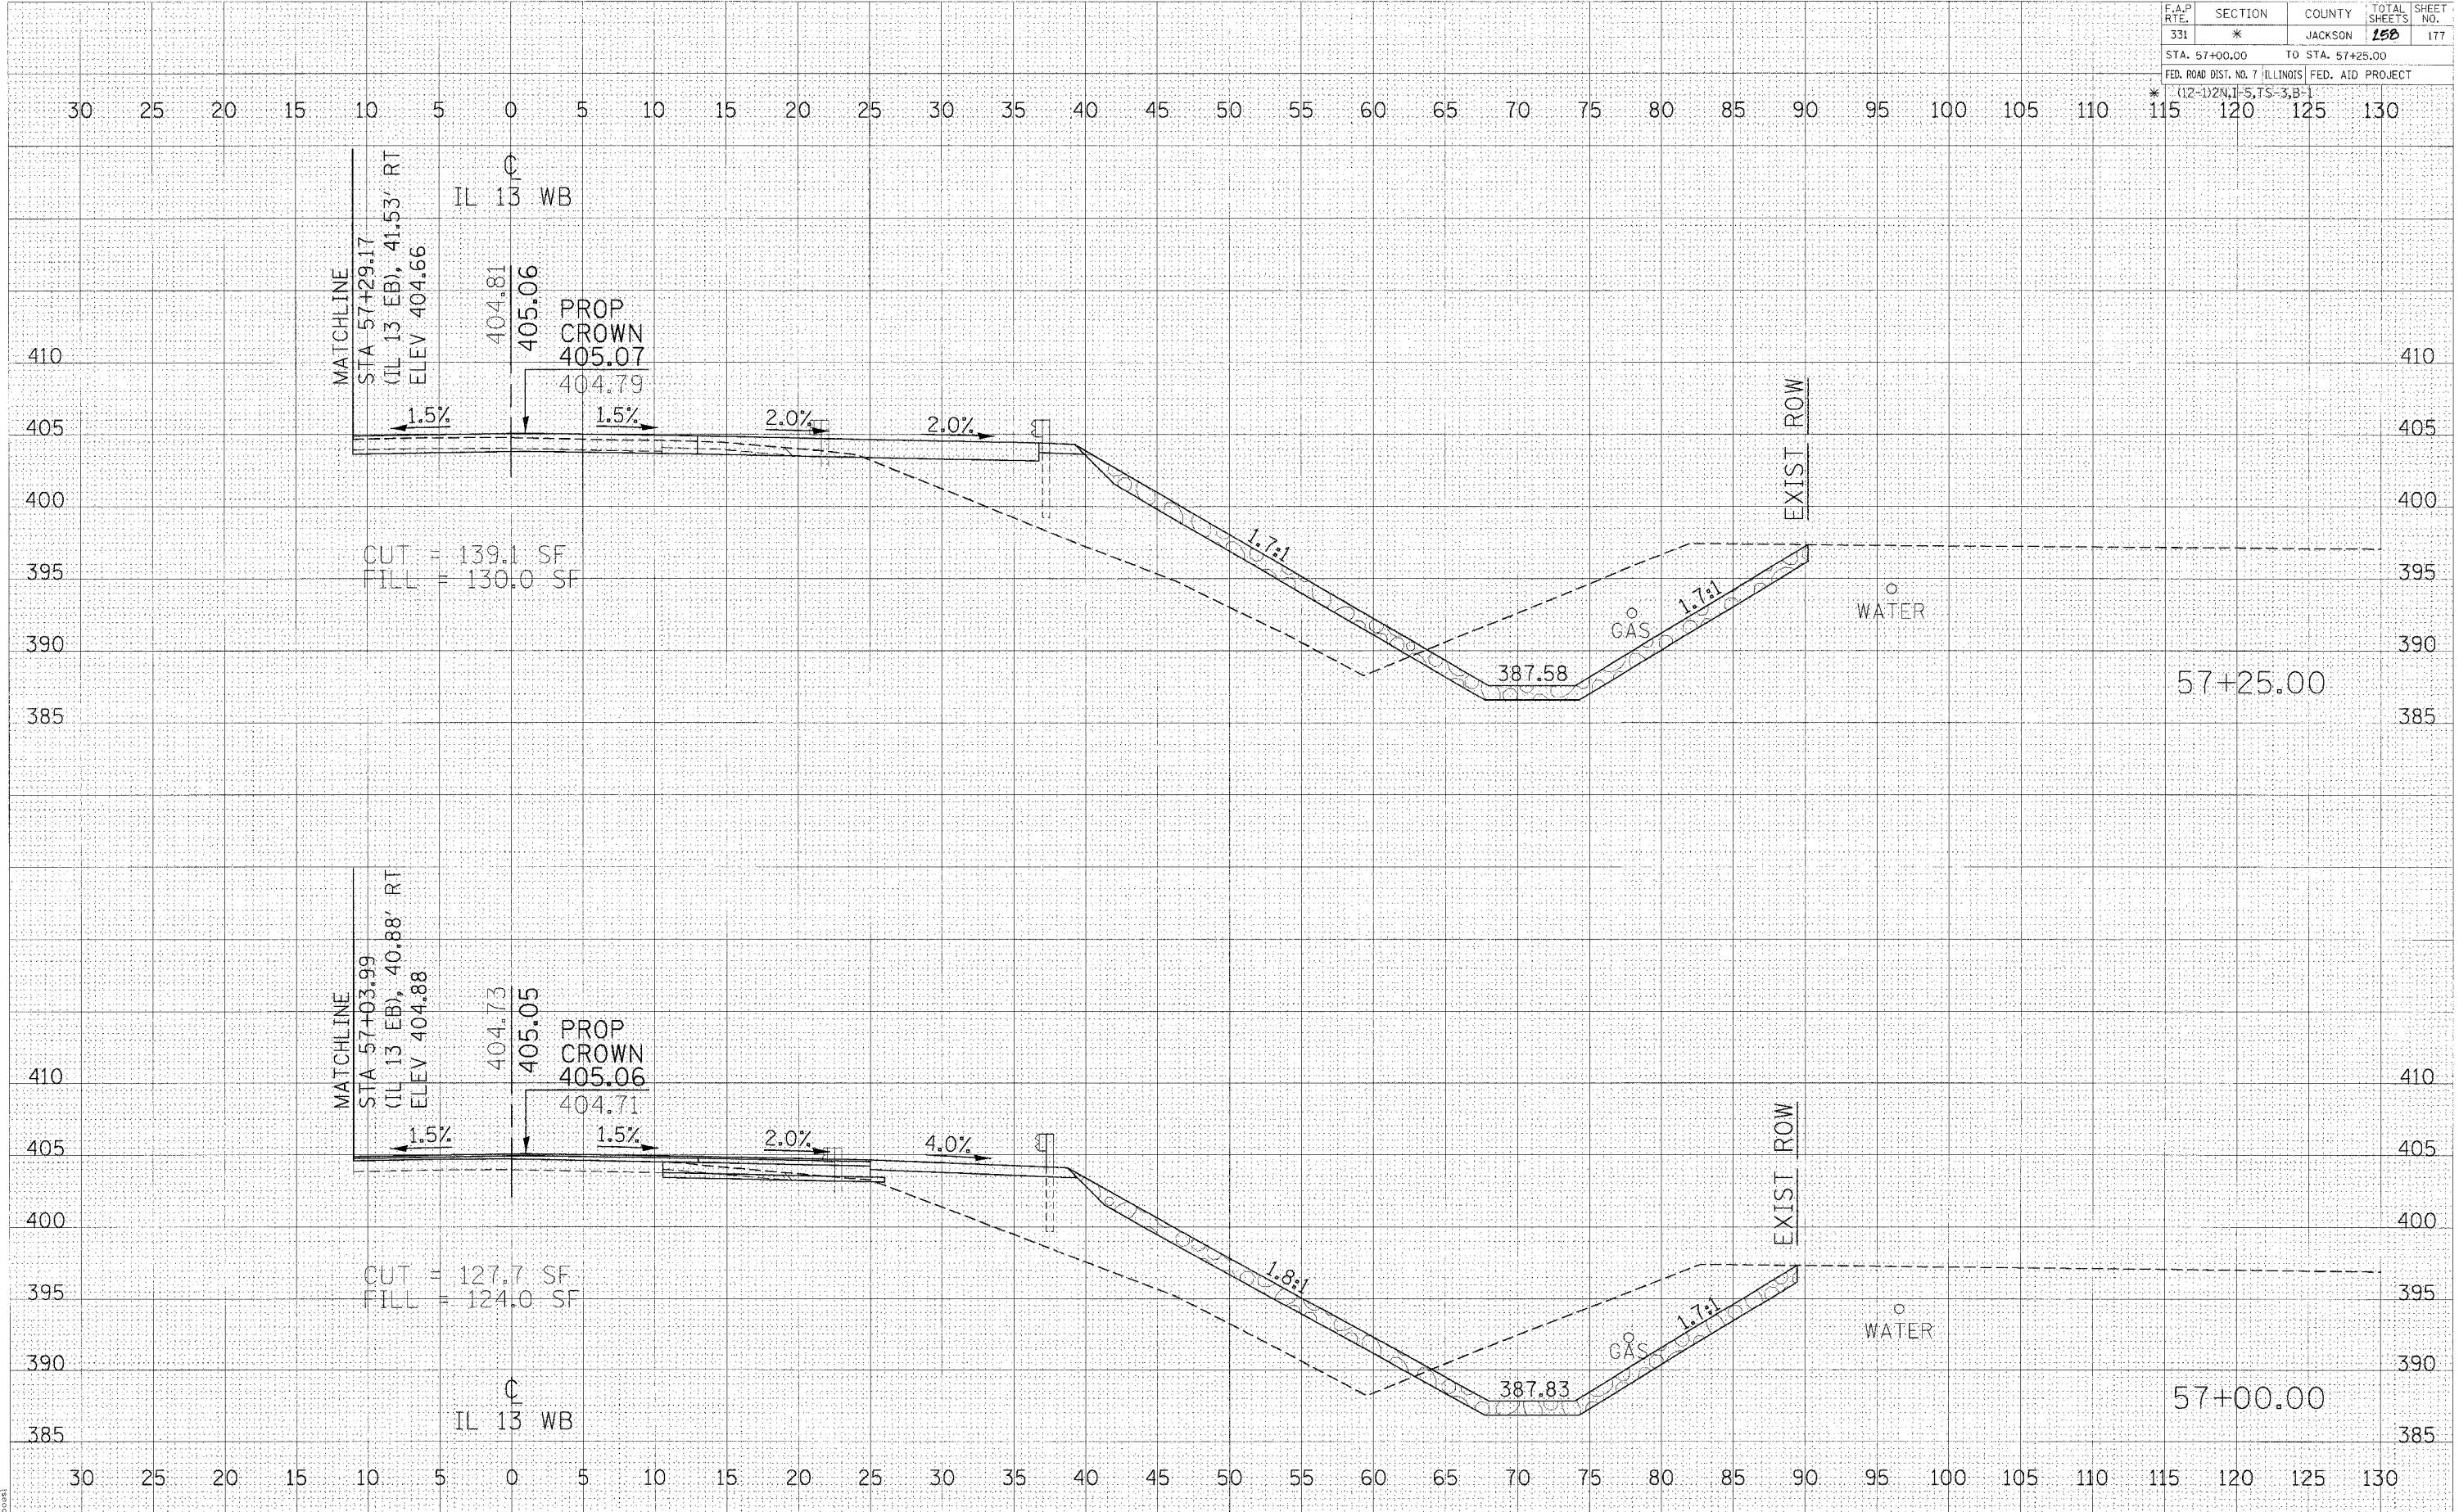

CROSS SECTIONS - IL 13 WB

2/15/2006  
 c:\projects\98827\11-5\ts-3\p-rs-b.dgn  
 11/5/06 / IN