


F.A.P. RTE.	SECTION	COUNTY	TOTAL SHEETS	SHEET NO.
331	*	JACKSON	158	183
STA. 60+00.00		TO STA. 60+50.00		
FED. ROAD DIST. NO. 7 ILLINOIS FED. AID PROJECT				

* (12-1)2N, I-5, TS-3, B-1

FINAL SURVEY	SURVEYED	BY	DATE
NOTE BOOK	PLOTTED		
	TEMPERATURE		
	WIND DIRECTION		

ORIGINAL SURVEY	SURVEYED	BY	DATE
NOTE BOOK	PLOTTED		
	TEMPERATURE		
	WIND DIRECTION		

2/15/2005
 d:\proj\jms\1044403\1044403.dwg
 jms

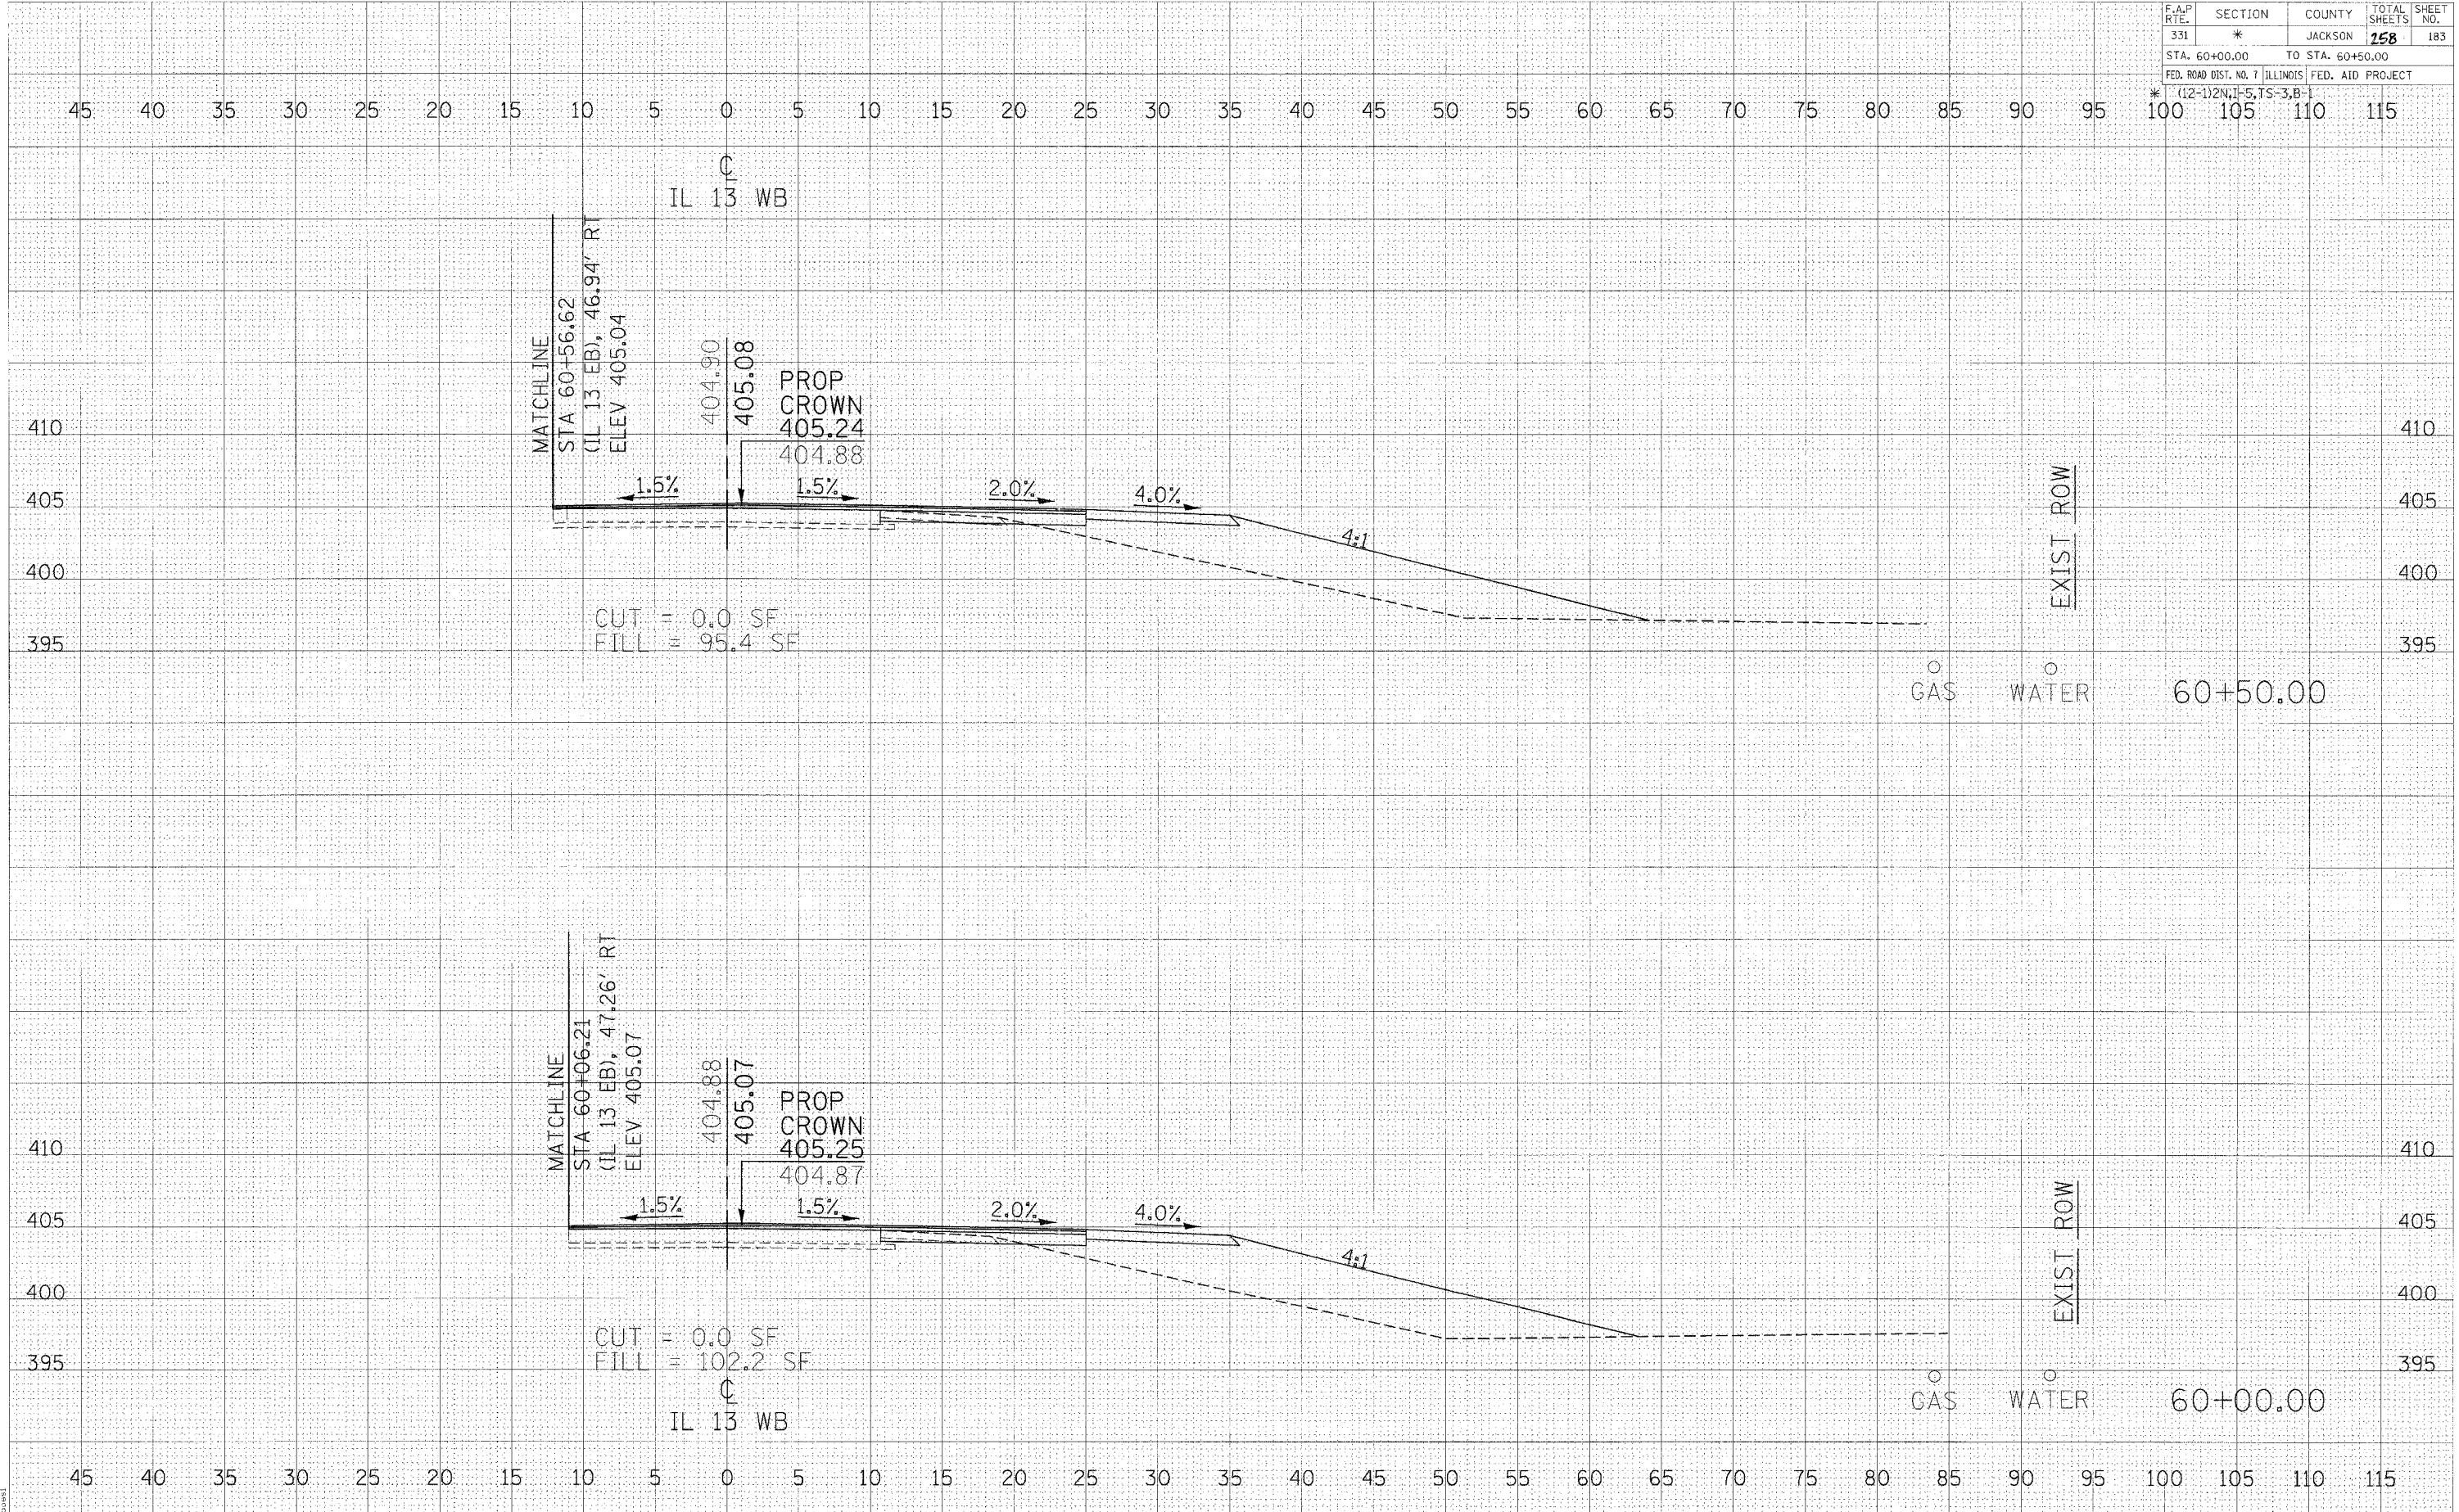

CROSS SECTIONS - IL 13 WB