


F.A.P. RTE.	SECTION	COUNTY	TOTAL SHEETS	SHEET NO.
331	*	JACKSON	258	186

STA. 63+00.00 TO STA. 63+50.00  
 FED. ROAD DIST. NO. 7 ILLINOIS FED. AID PROJECT

\* (12-1)2N(1-5,TS-3,B-)

FINAL SURVEY	SURVEYED	BY	DATE
NOTE BOOK	PLOTTED		
NO.	TEMPERATURE		
	AREAS CHECKED		

ORIGINAL SURVEY	SURVEYED	BY	DATE
NOTE BOOK	PLOTTED		
NO.	TEMPERATURE		
	AREAS CHECKED		

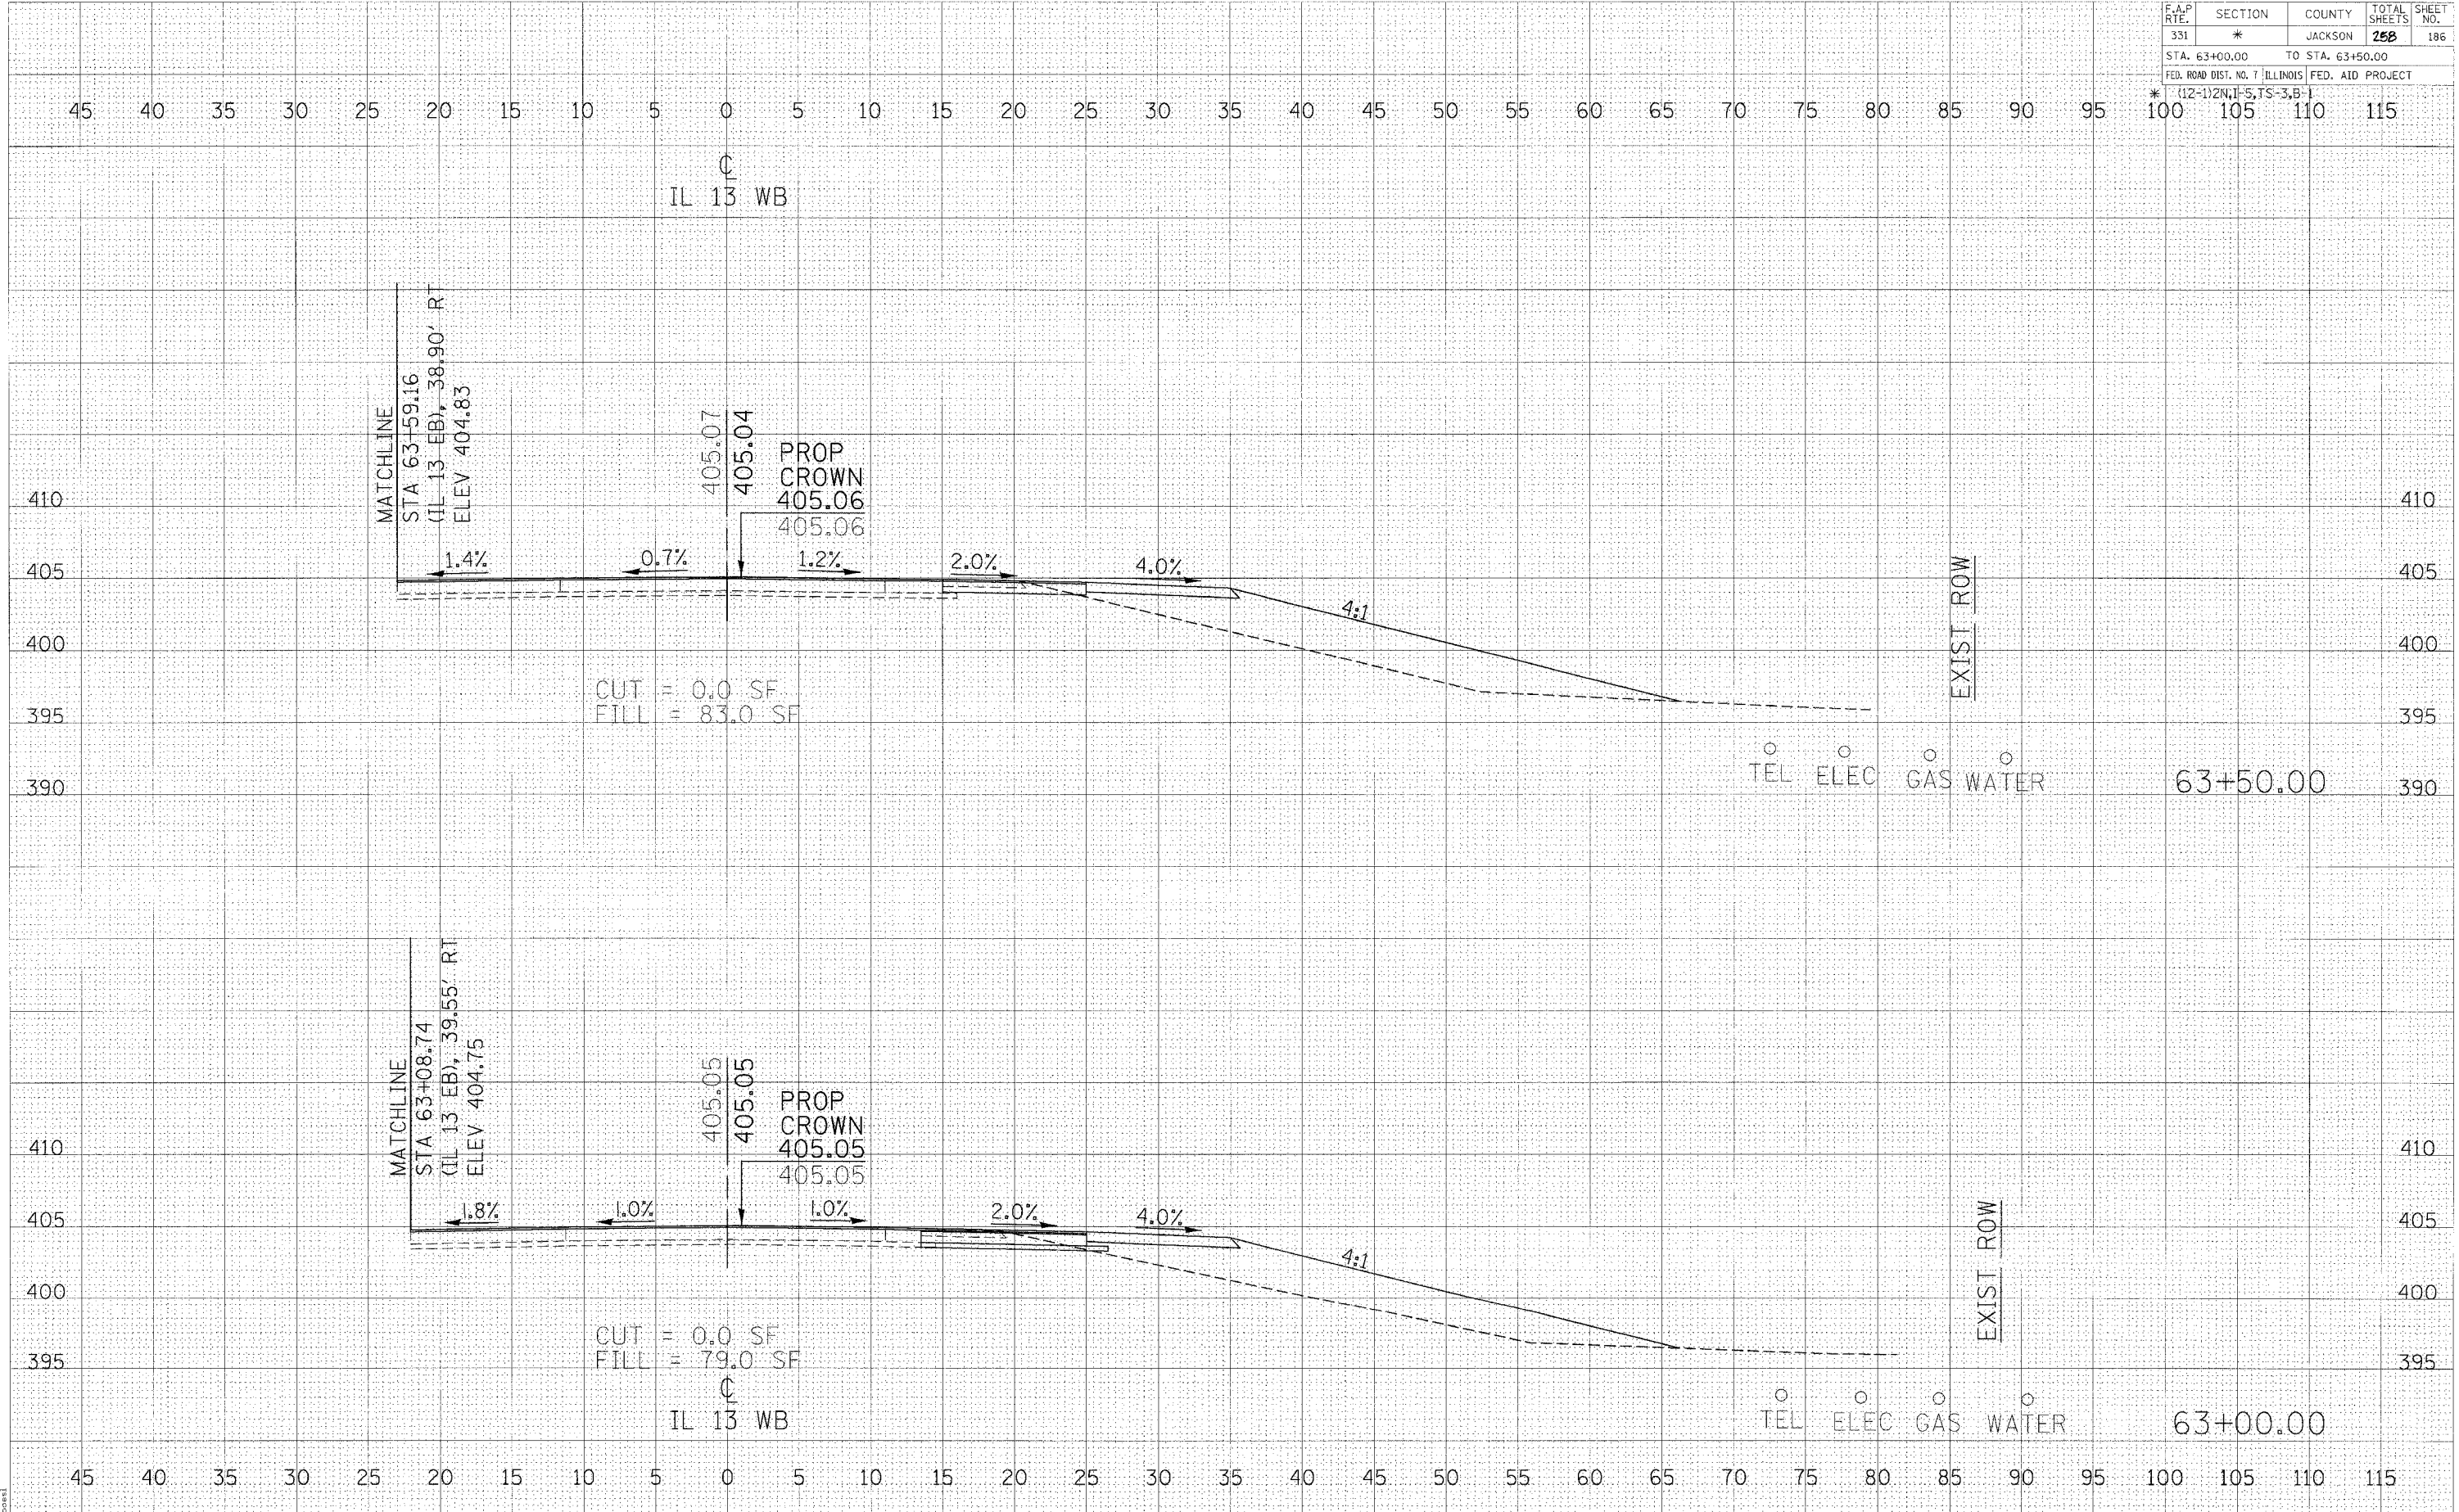

**CROSS SECTIONS - IL 13 WB**

2/15/2009  
 c:\projects\98827\103\shp\sp-rb.dgn  
 10/11/09