


F.A.P. RTE.	SECTION	COUNTY	TOTAL SHEETS	SHEET NO.
331	*	JACKSON	158	193
STA. 9+00.00		TO STA. 9+50.00		
FED. ROAD DIST. NO. 7 ILLINOIS FED. AID PROJECT				
* 112-1/2N, 1-5, 1S-3, B-1				

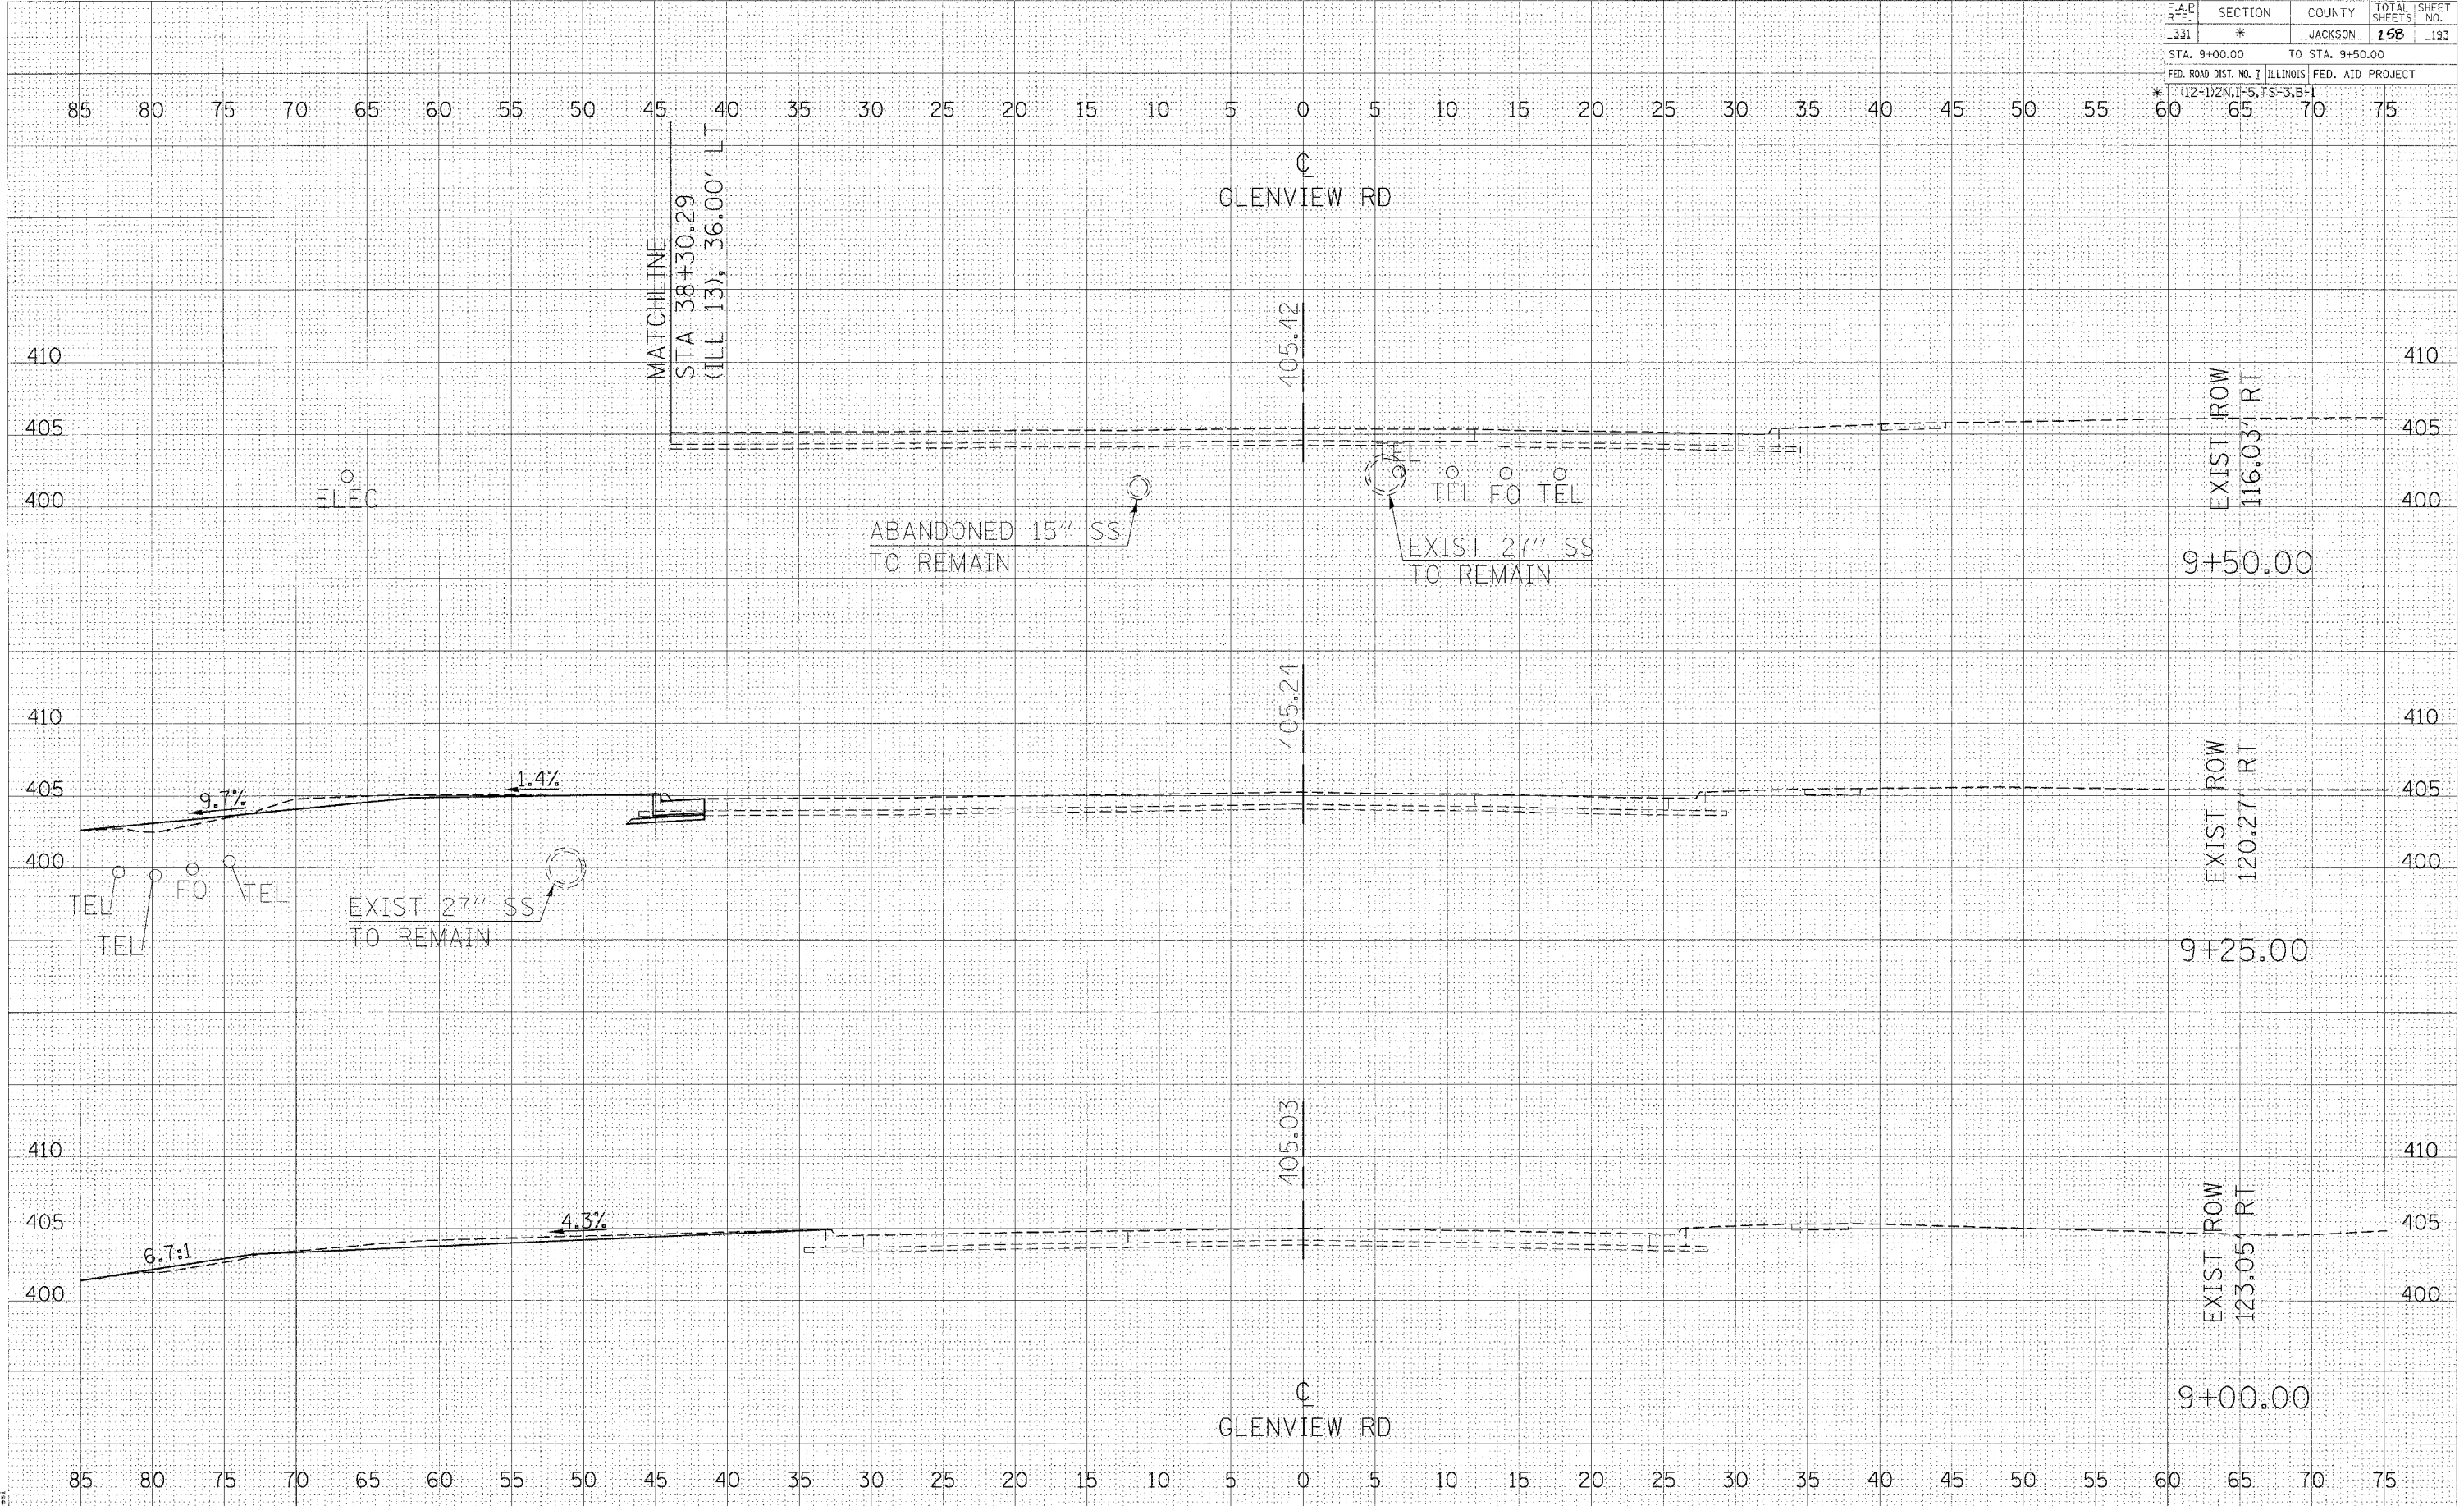

FINAL SURVEY	DATE

ORIGINAL SURVEY	DATE

2/15/2006
 5:00pm
 11/15/06

CROSS SECTIONS - GLENVIEW ROAD