


F.A.P. RTE.	SECTION	COUNTY	TOTAL SHEETS	SHEET NO.
331	*	JACKSON	250	194
STA. 6+50.00		STA. 7+50.00		
FED. ROAD DIST. NO. 7 ILLINOIS FED. AID PROJECT				
* (12-1)2N, J-5, TS-3, B-1				

EMERALD LN

DATE	
BY	
FINAL SURVEY	
PLotted	
NOTE BOOK	
AREAS CHECKED	

DATE	
BY	
ORIGINAL SURVEY	
PLotted	
NOTE BOOK	
AREAS CHECKED	

2/15/2006
c:\nrc\pca\98827\sheet\emerald.dgn
18/04/01 / / in.
page 1

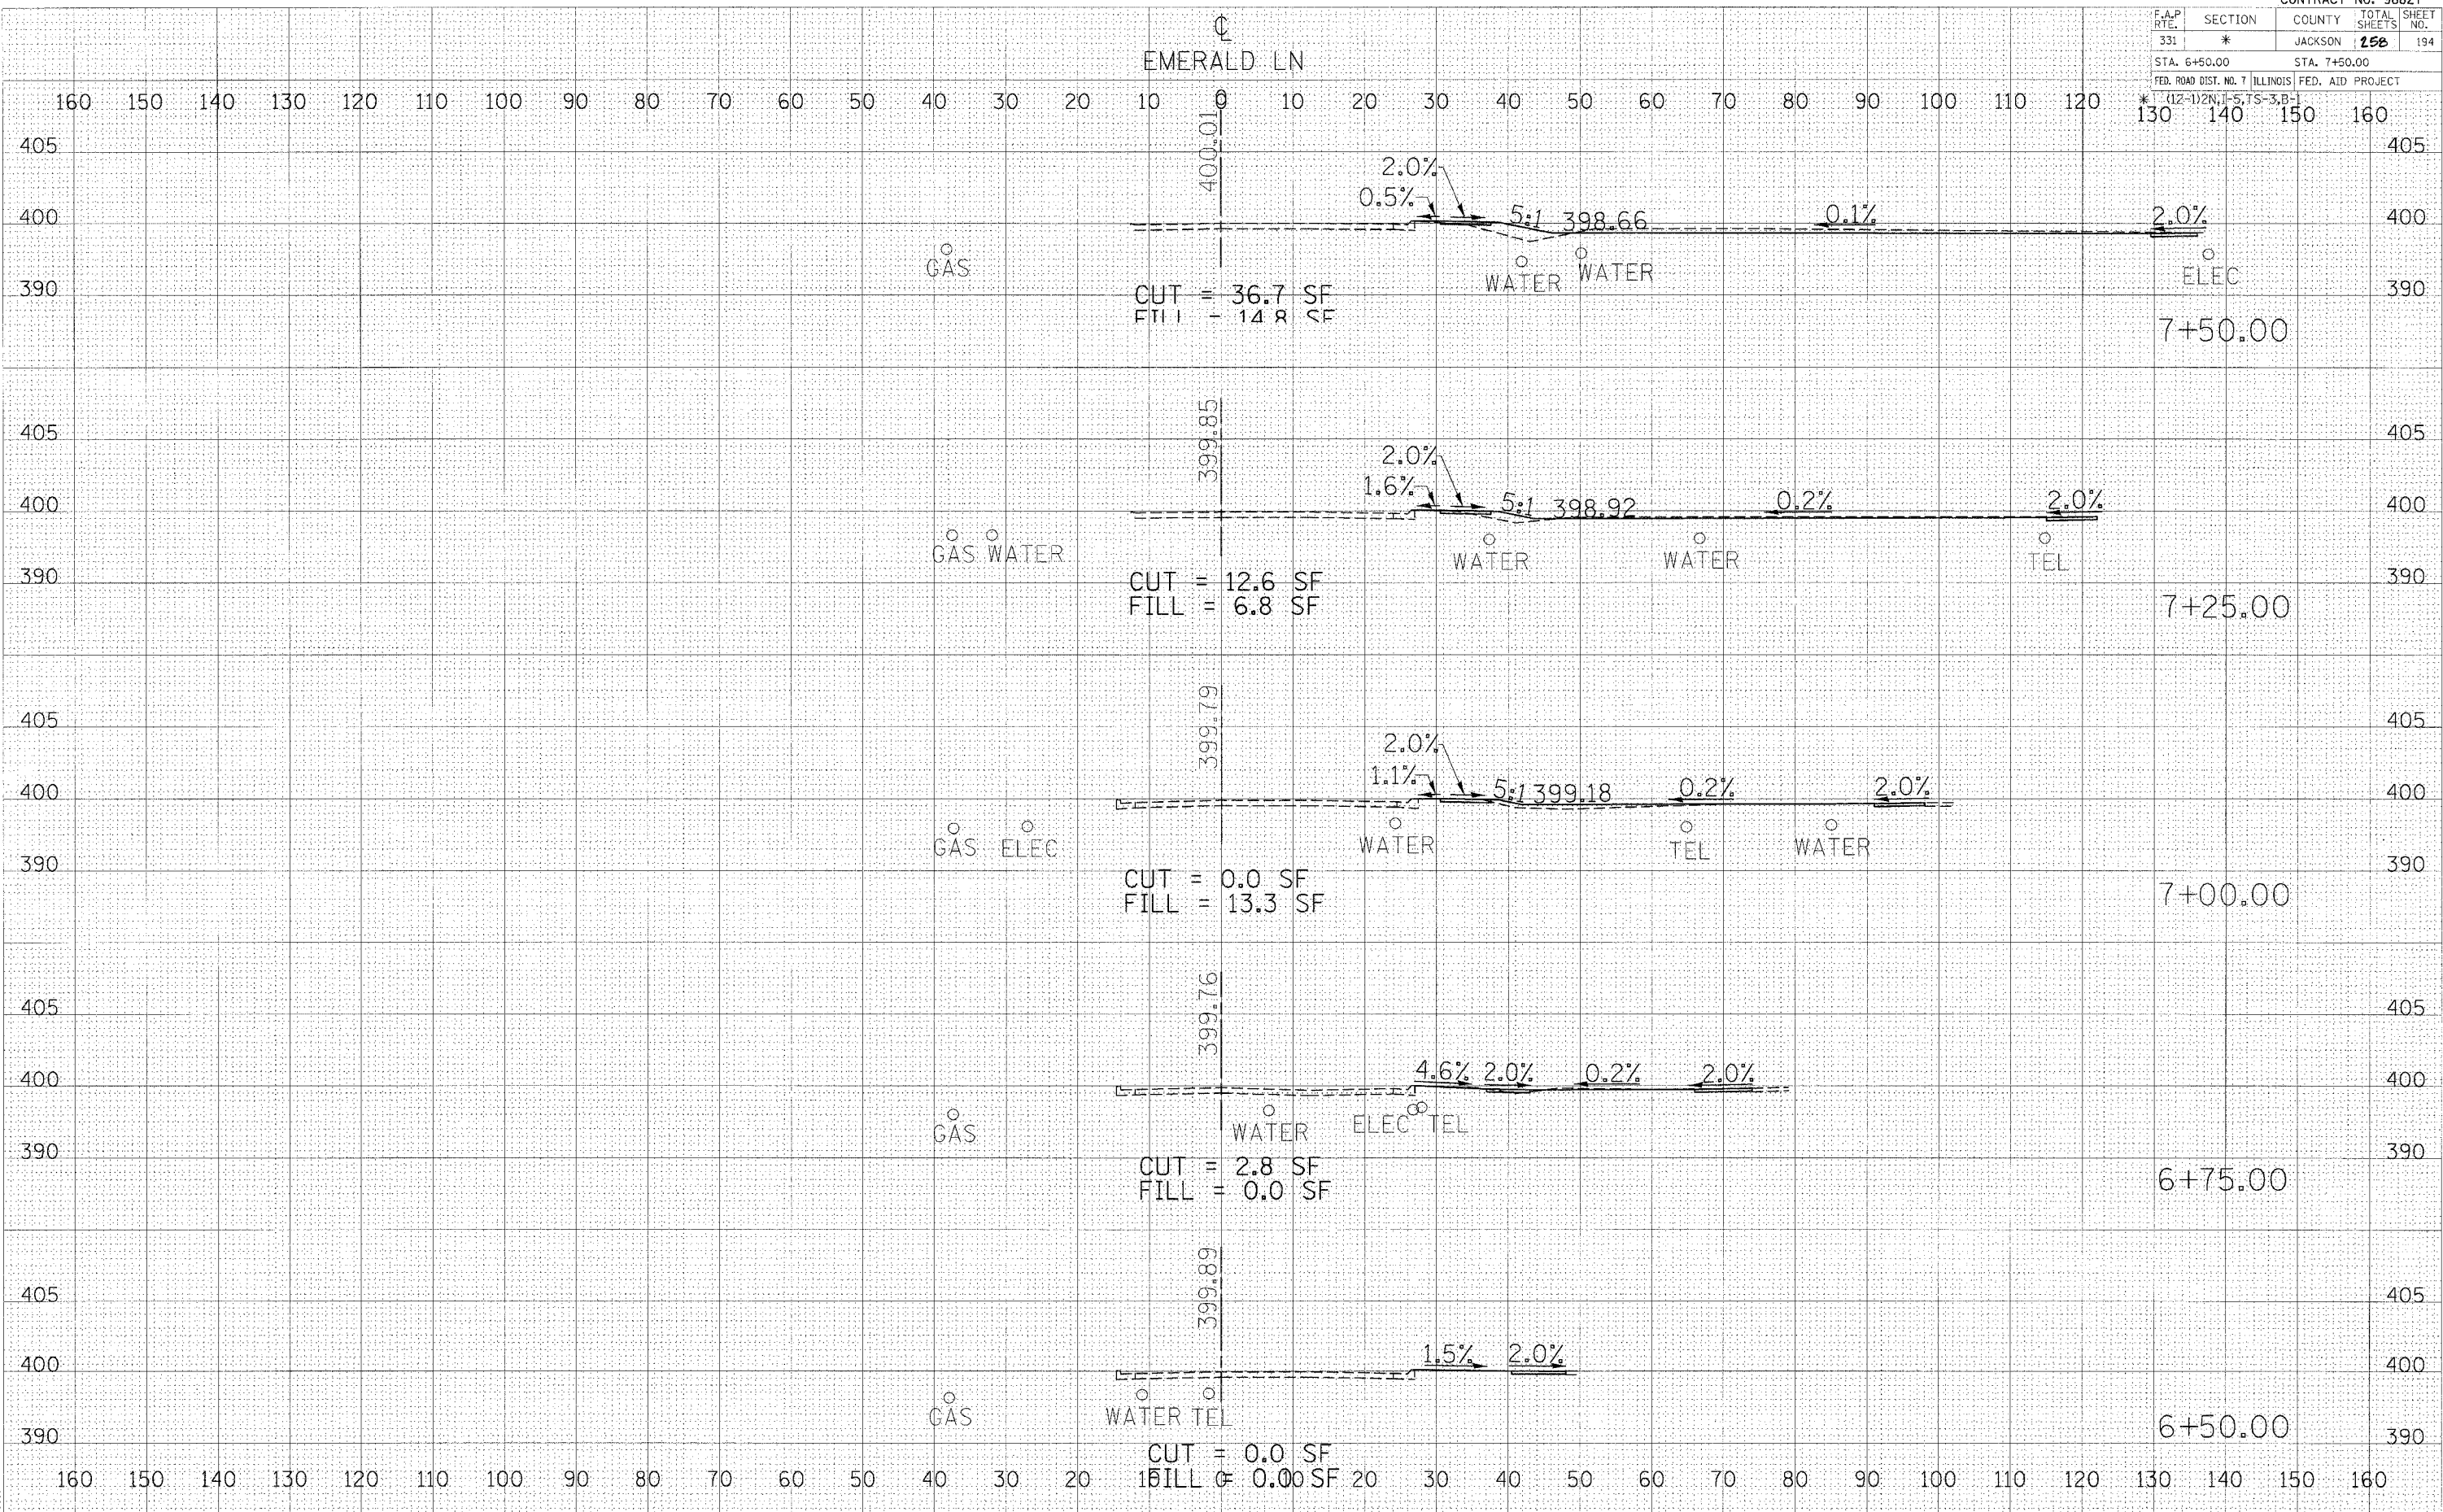

CROSS SECTIONS - EMERALD LANE