


F.A.P. RTE.	SECTION	COUNTY	TOTAL SHEETS	SHEET NO.
.331	*	JACKSON	258	205

STA. 1+40.00 TO STA. 1+40.00  
FED. ROAD DIST. NO. 1 ILLINOIS FED. AID PROJECT

\* (12-1)2N,1-5,TS-3,B-1

FINAL SURVEY	DATE
SURVEYED	
PLOTTED	
TEMP. AT	
AREAS CHECKED	

ORIGINAL SURVEY	DATE
SURVEYED	
PLOTTED	
TEMP. AT	
AREAS CHECKED	

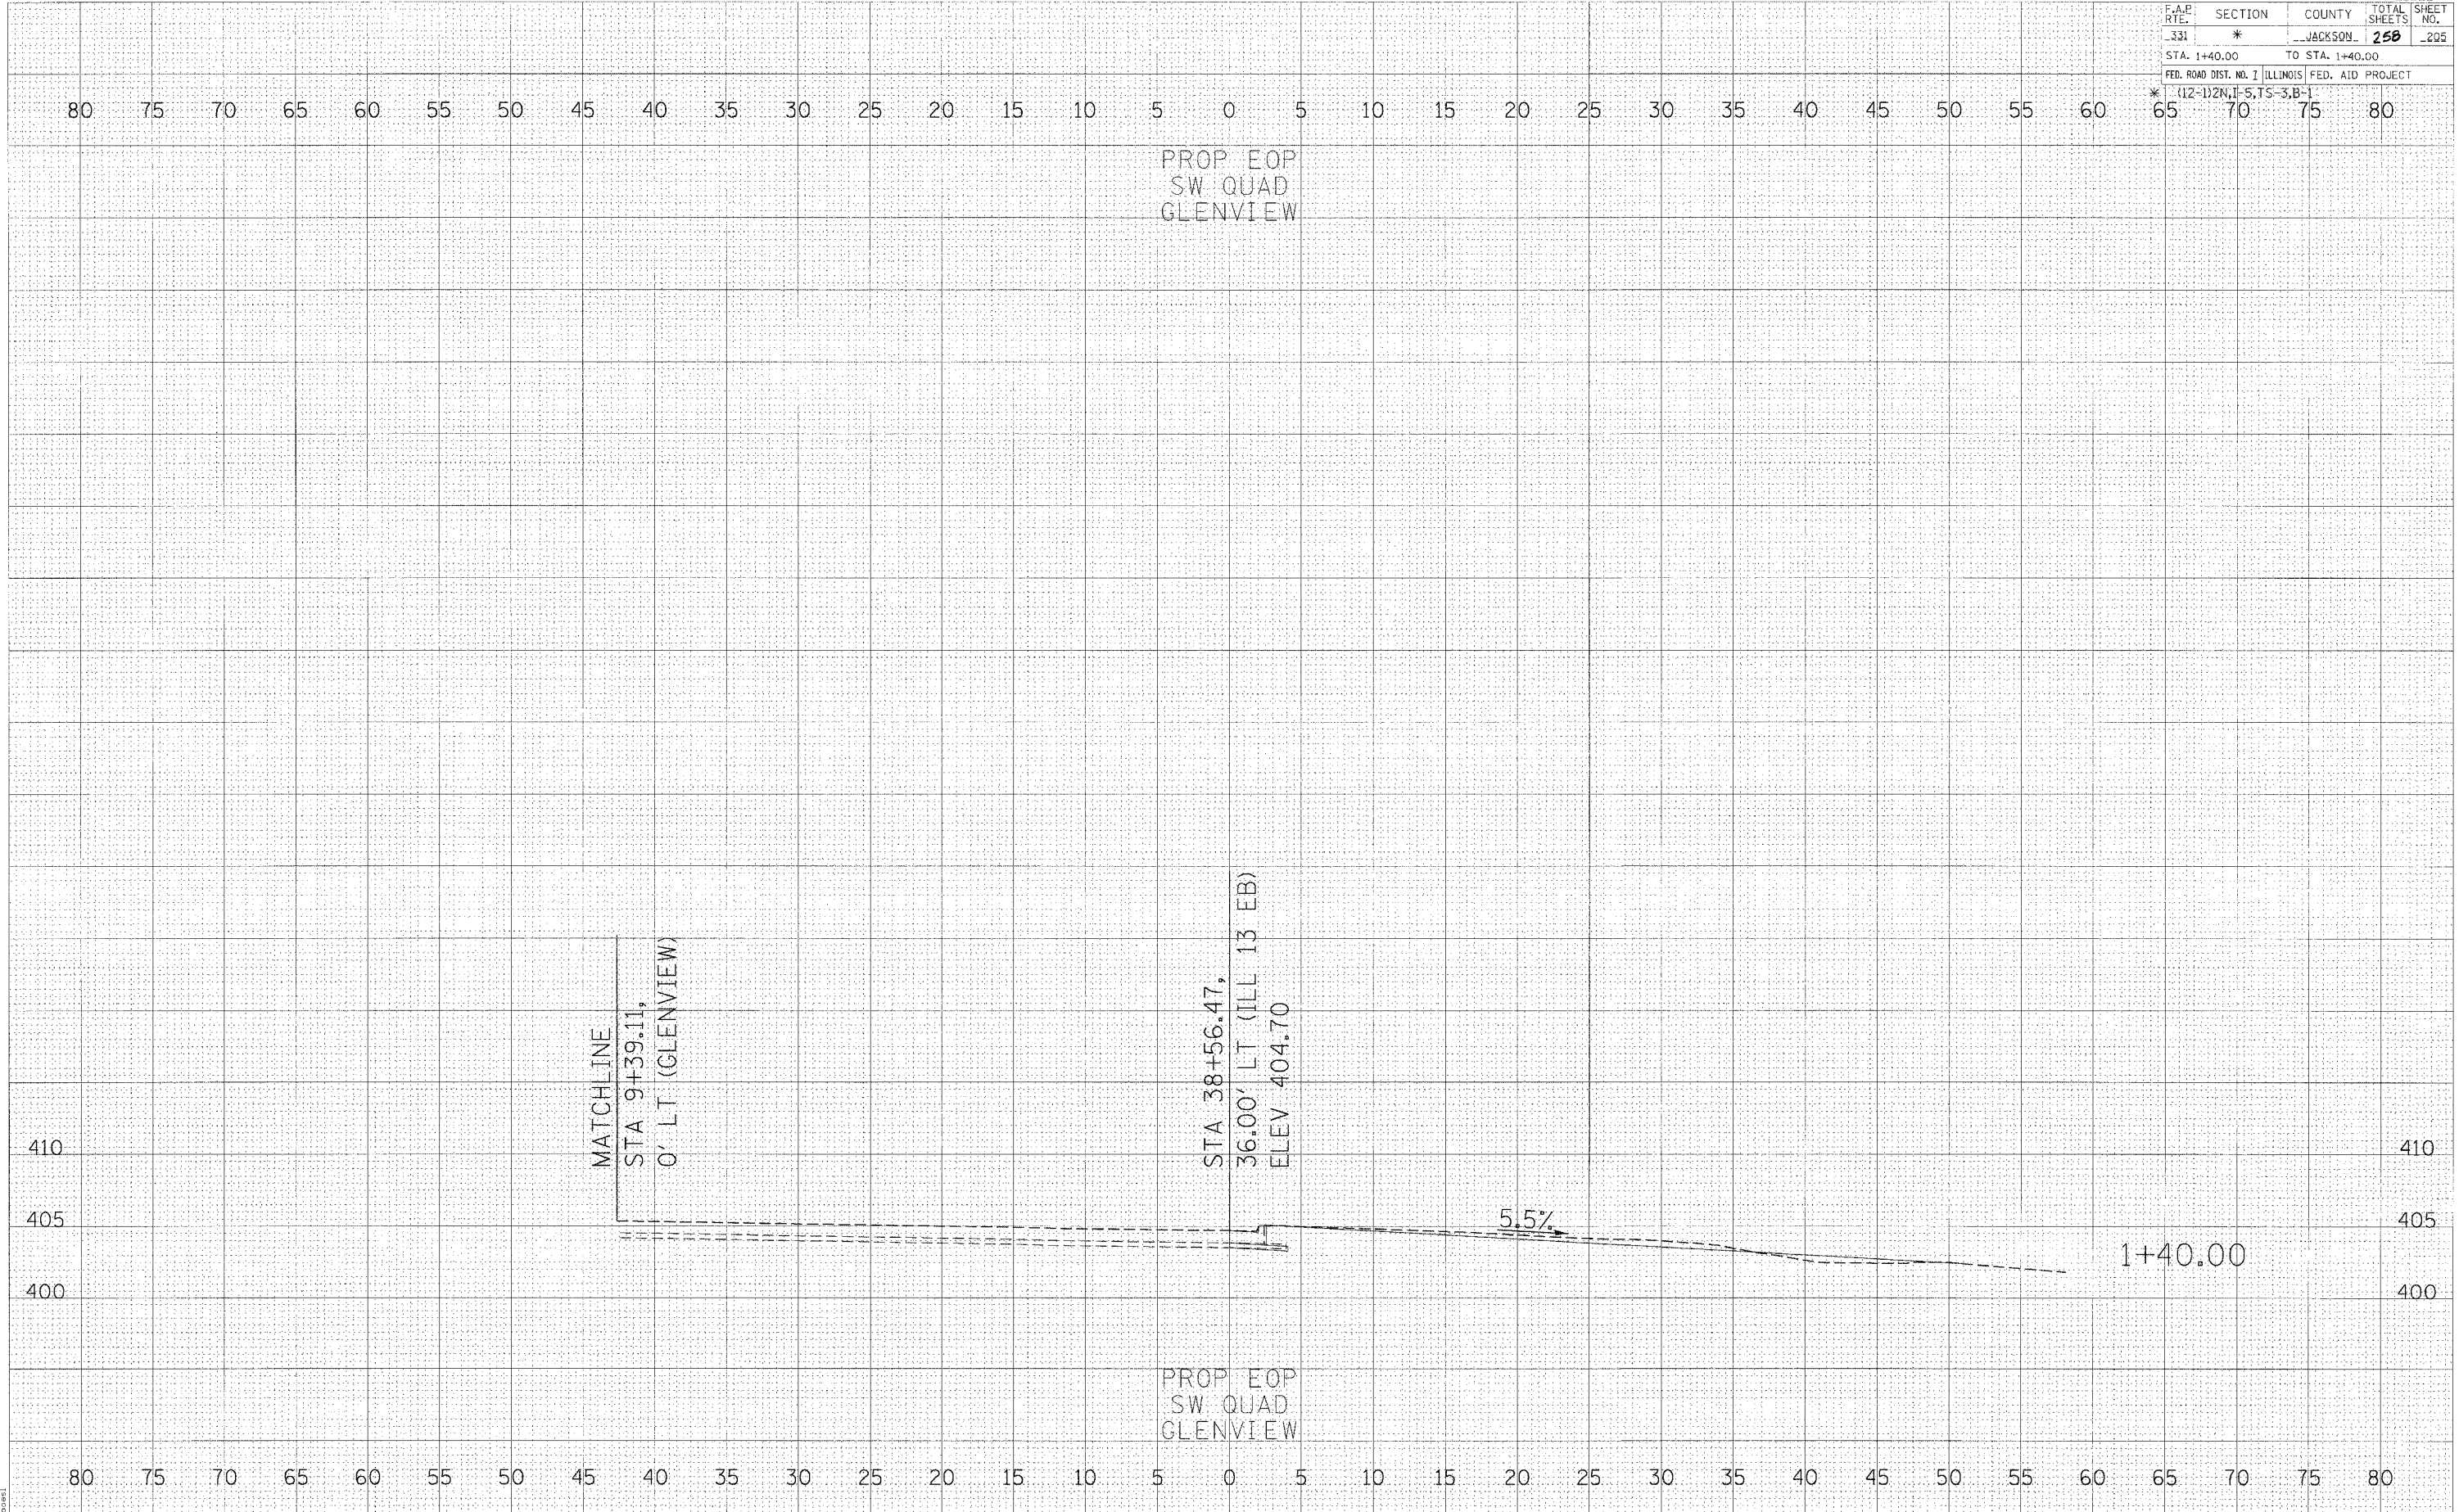

2/15/2006  
c:\p\proj\98827\sw1\sw1quadr.dgn  
page 1 / 1

CROSS SECTIONS - GLENVIEW SW QUADRANT RADIUS