


F.A.P. RTE.	SECTION	COUNTY	TOTAL SHEETS	SHEET NO.
331	*	JACKSON	258	207
STA. 1+20.00		TO STA. 1+30.00		
FED. ROAD DIST. NO. 1 ILLINOIS FED. AID PROJECT				

\* (12-1)2N, I-5, TS-3, B-1

DATE	BY
DATE	BY
DATE	BY
DATE	BY

DATE	BY
DATE	BY
DATE	BY
DATE	BY

2/12/2006  
 in:\myproj\ca\98827\sheet\cross\c1.dgn  
 10:48:38 AM 2/12/2006

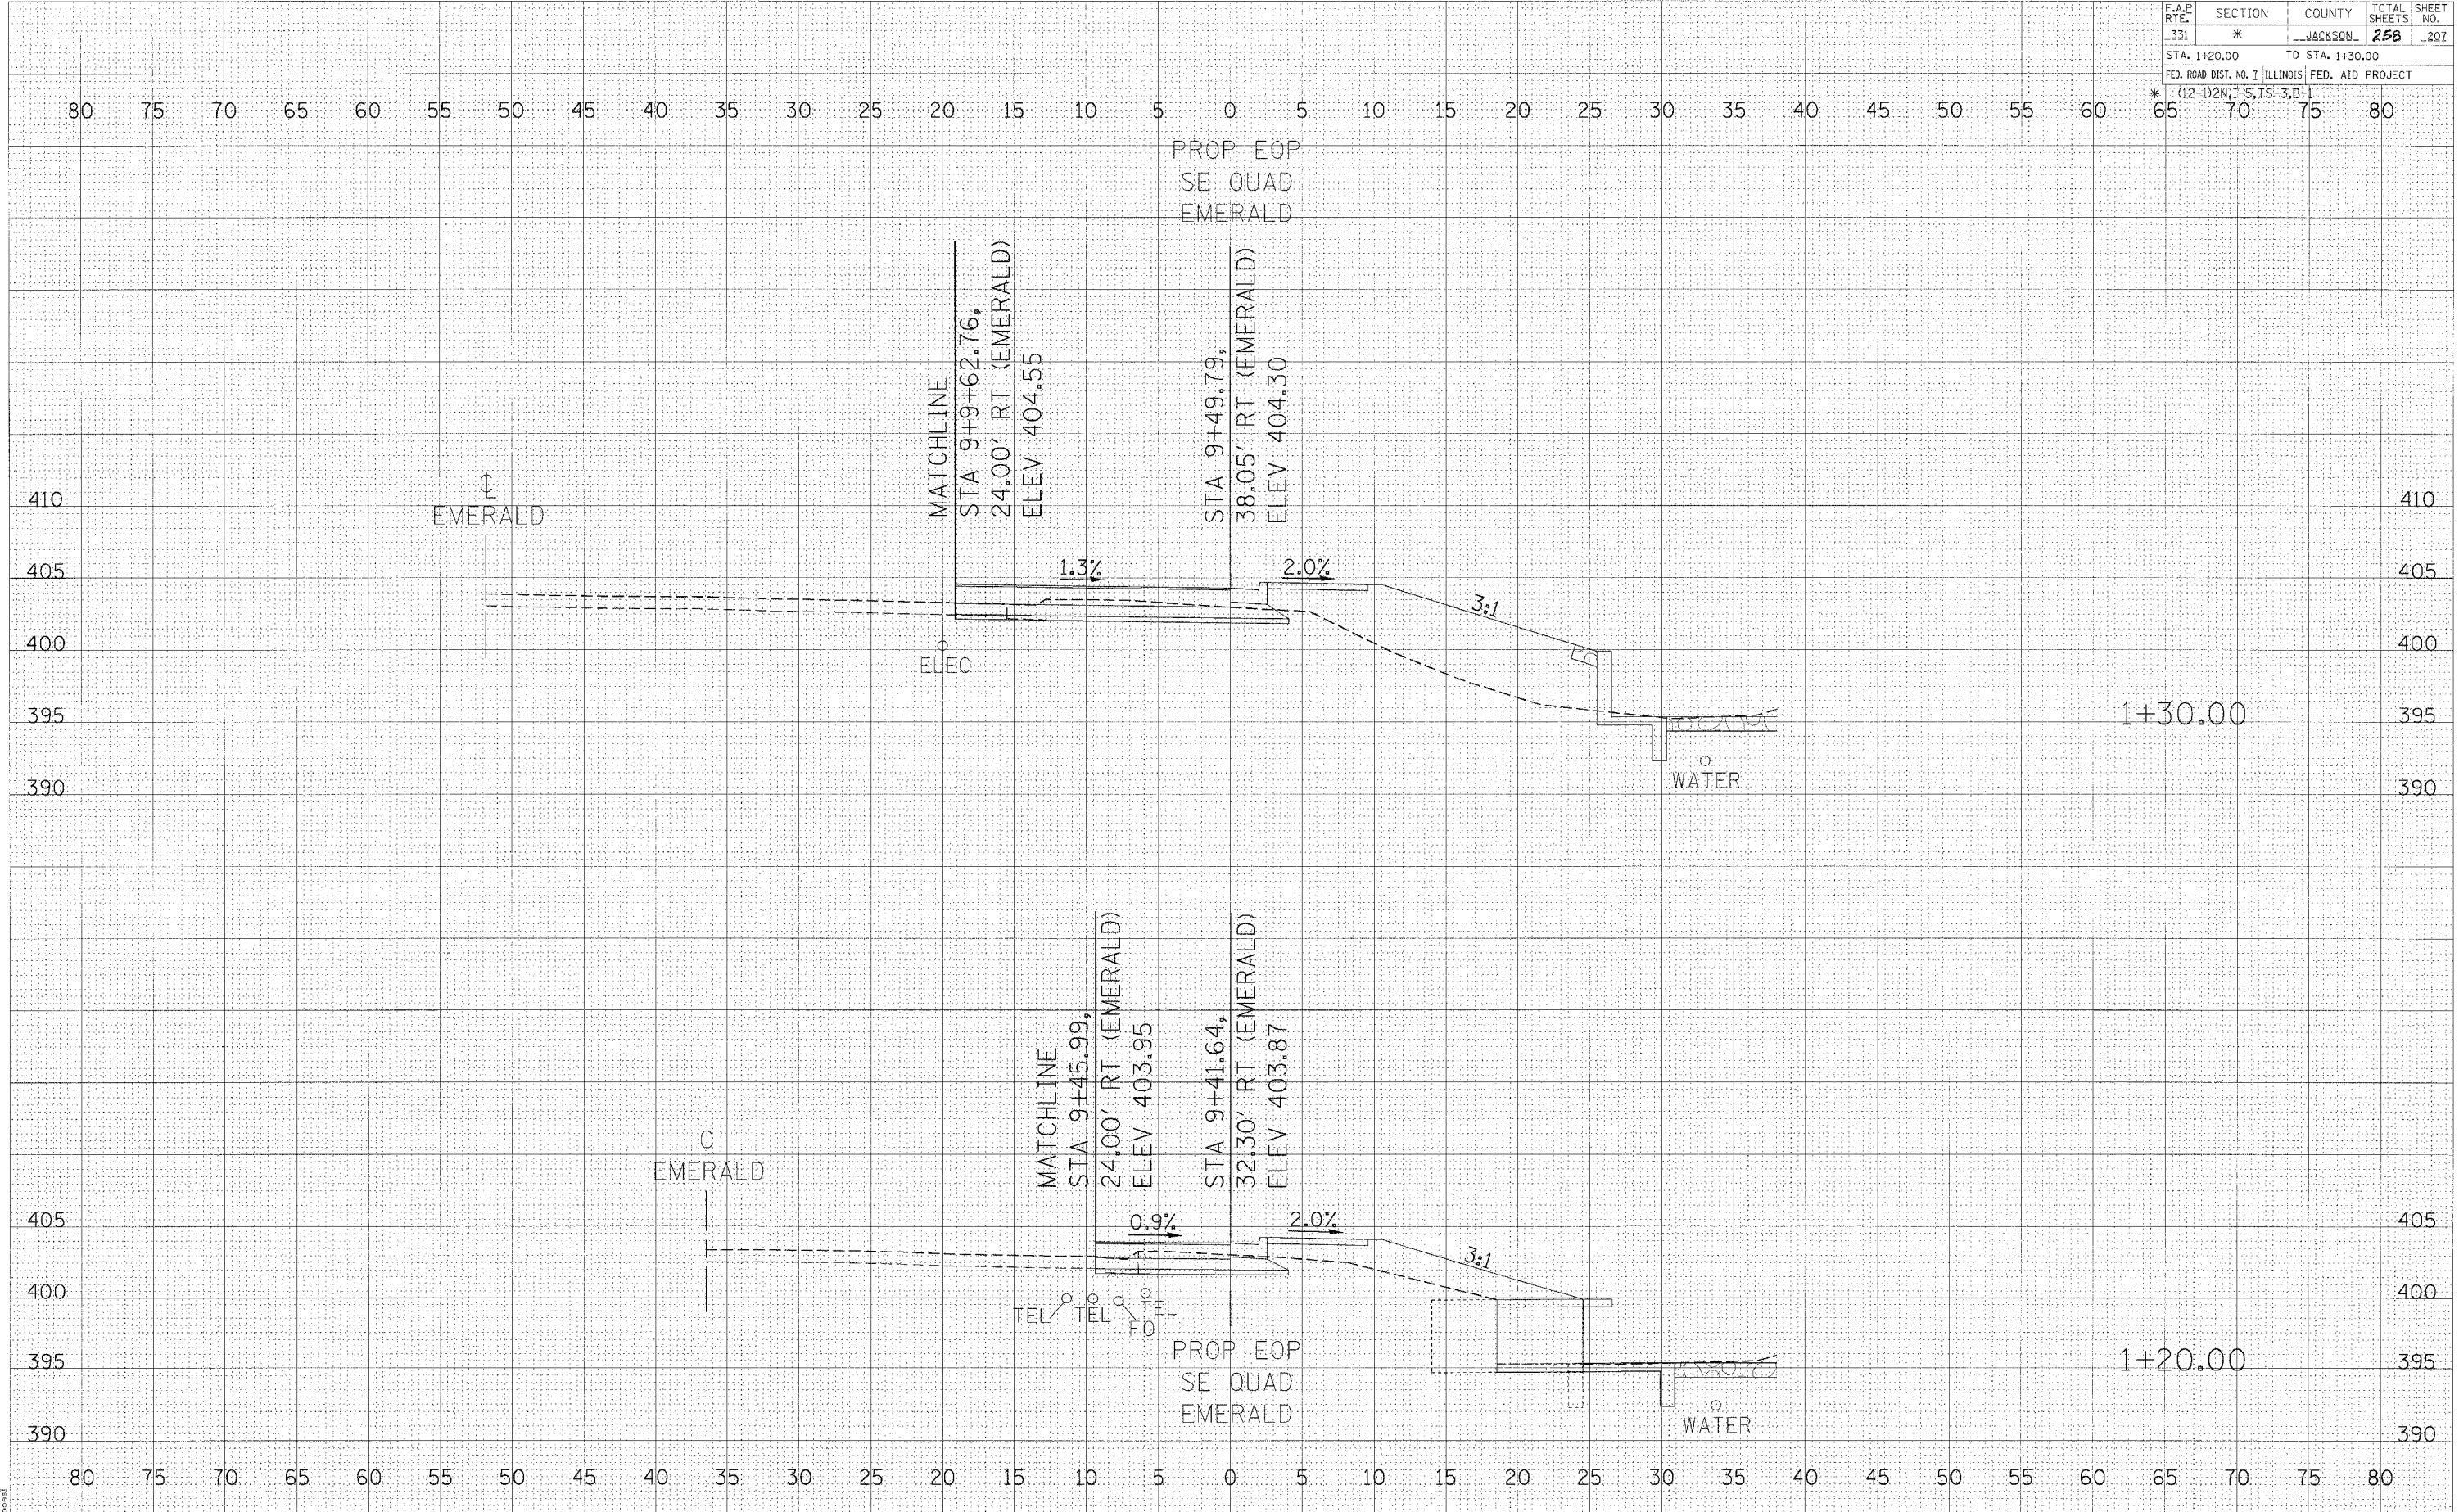

CROSS SECTIONS - EMERALD/SYCAMORE SE QUADRANT RADIUS