


F.A.P. RTE.	SECTION	COUNTY	TOTAL SHEETS	SHEET NO.
331	*	JACKSON	258	209
STA. 1+60.00		TO STA. 1+60.00		
FED. ROAD DIST. NO. 1 ILLINOIS FED. AID PROJECT				
* (12-1)2N, 1-5, TS-3, B-1				

DATE	BY

DATE	BY

2/15/2005  
 C:\projects\98827\98827.dwg  
 1/11/2005

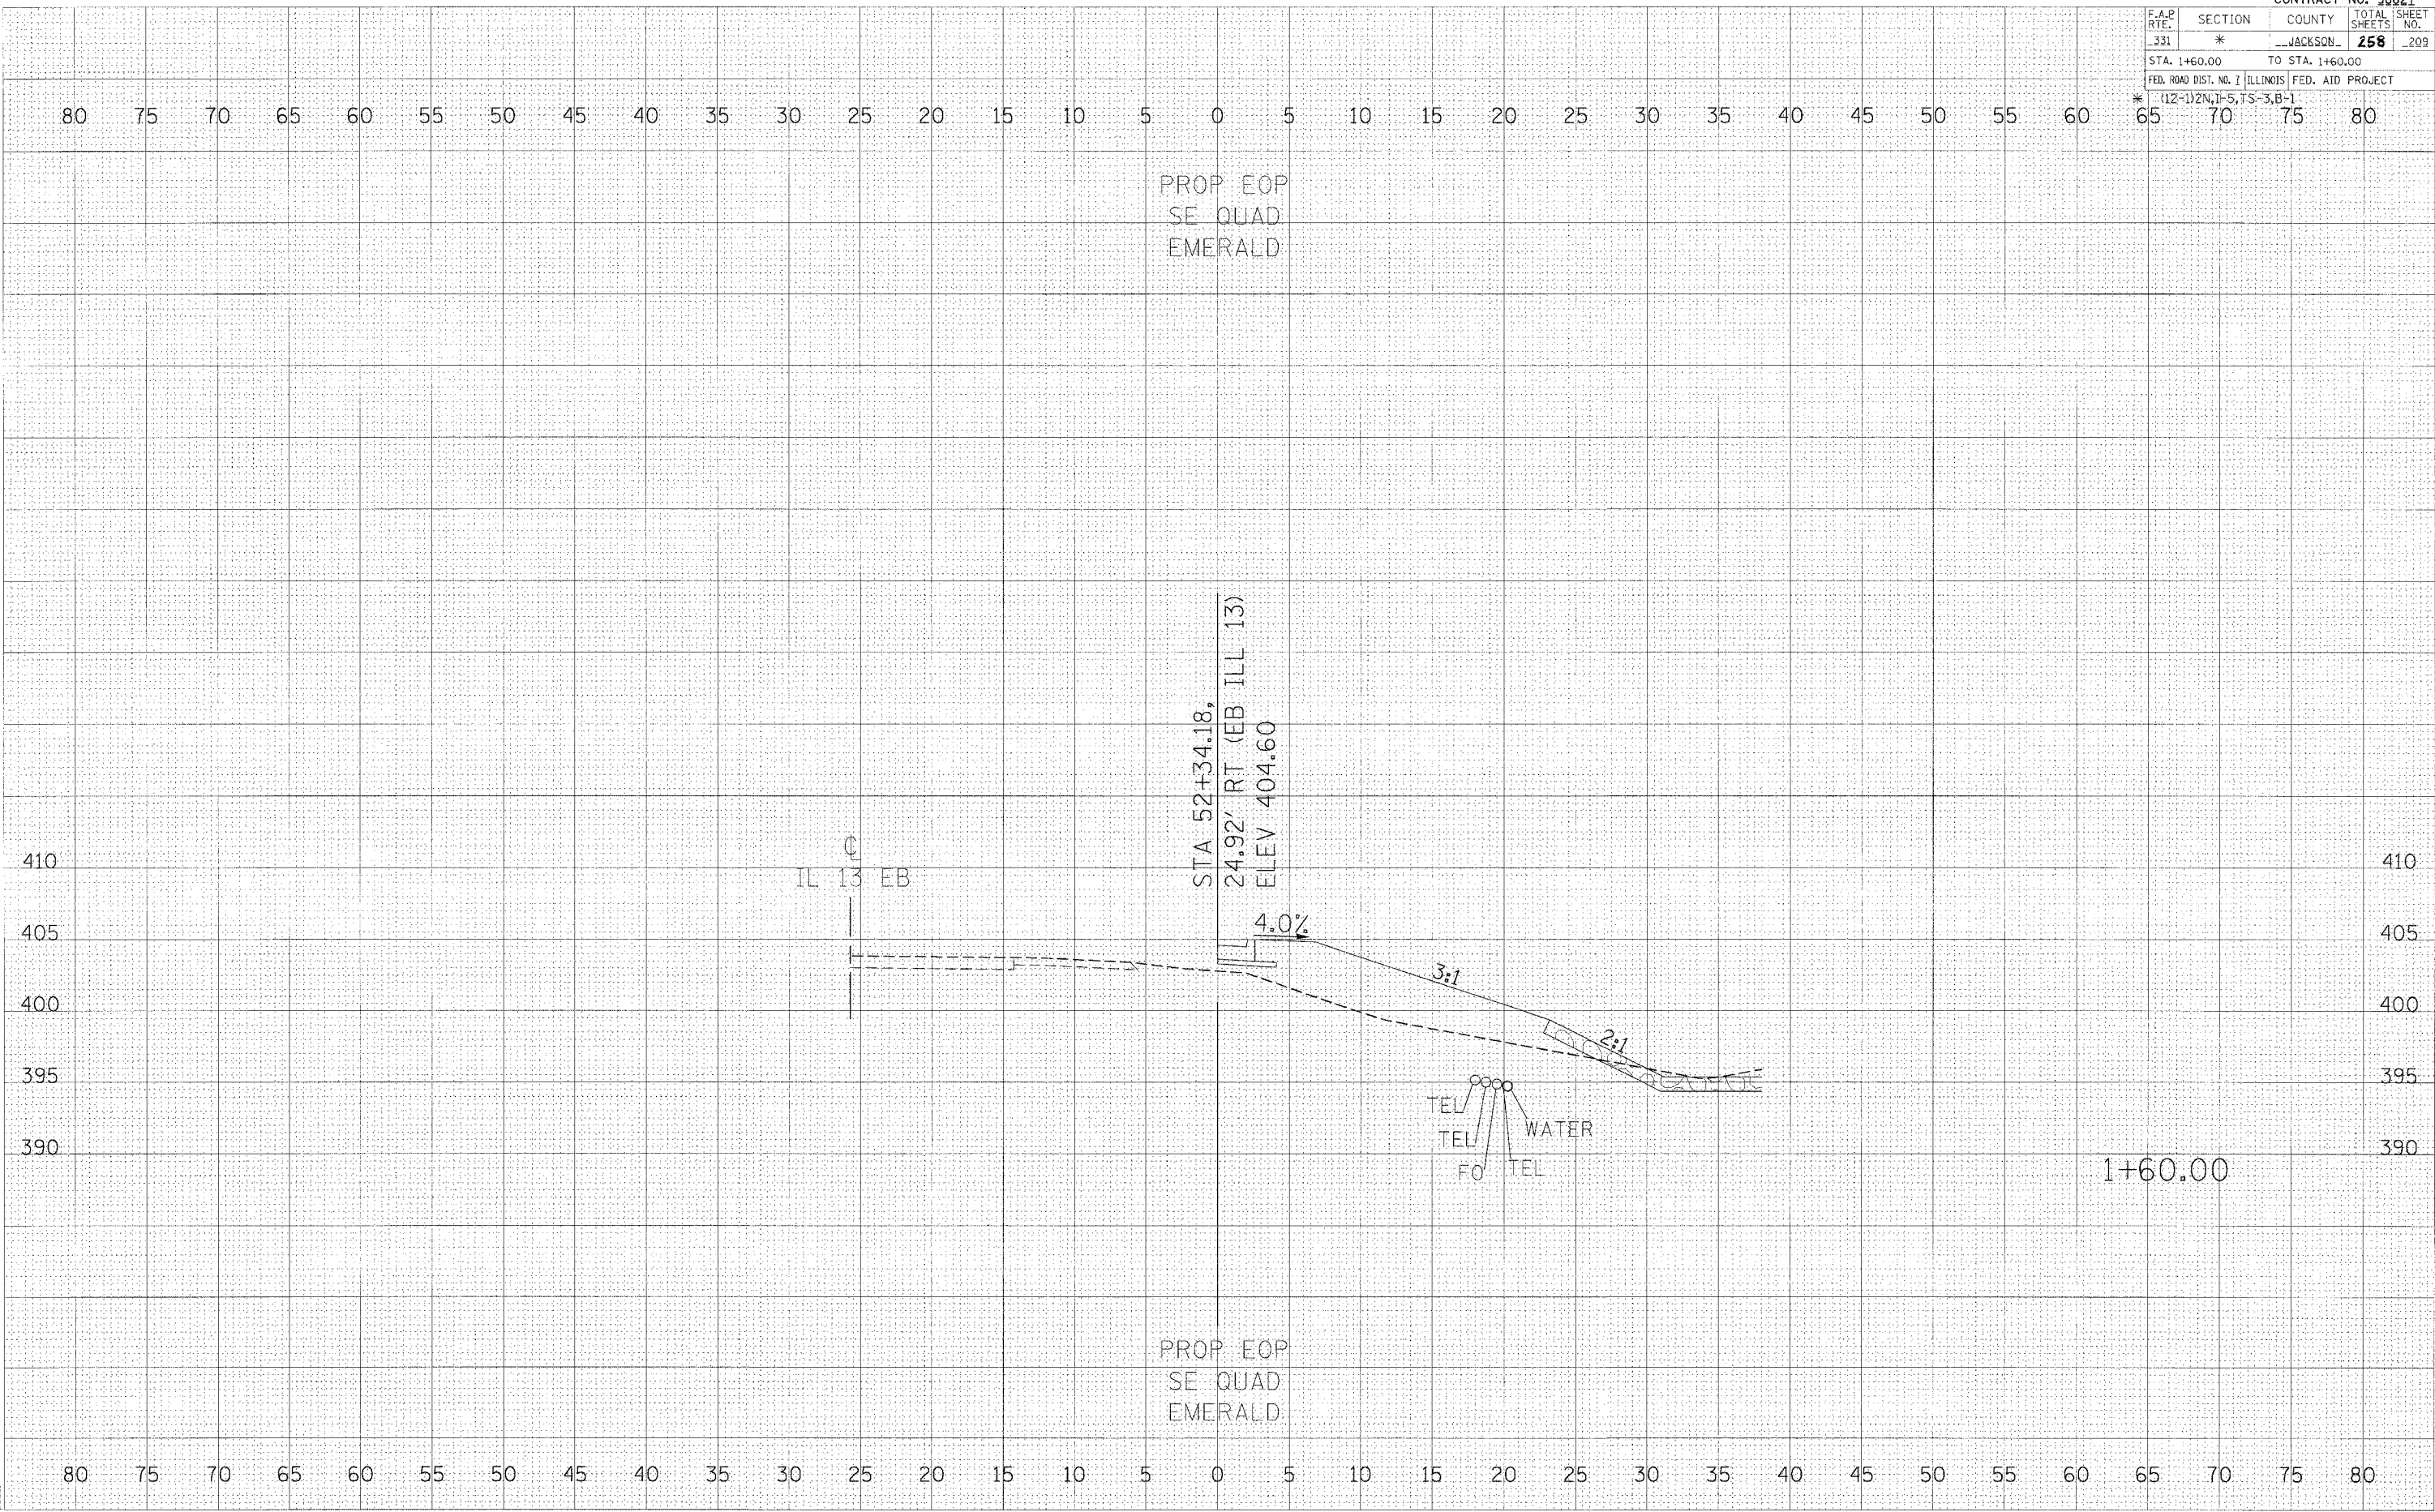

**CROSS SECTIONS - EMERALD/SYCAMORE SE QUADRANT RADIUS**