


F.A.P. RTE.	SECTION	COUNTY	TOTAL SHEETS	SHEET NO.
331	*	JACKSON	296	212
STA. +40.00		TO STA. +50.00		
FED. ROAD DIST. NO. 7 ILLINOIS FED. AID PROJECT				
* (12-1)2N, I-5, TS-3, B-1				

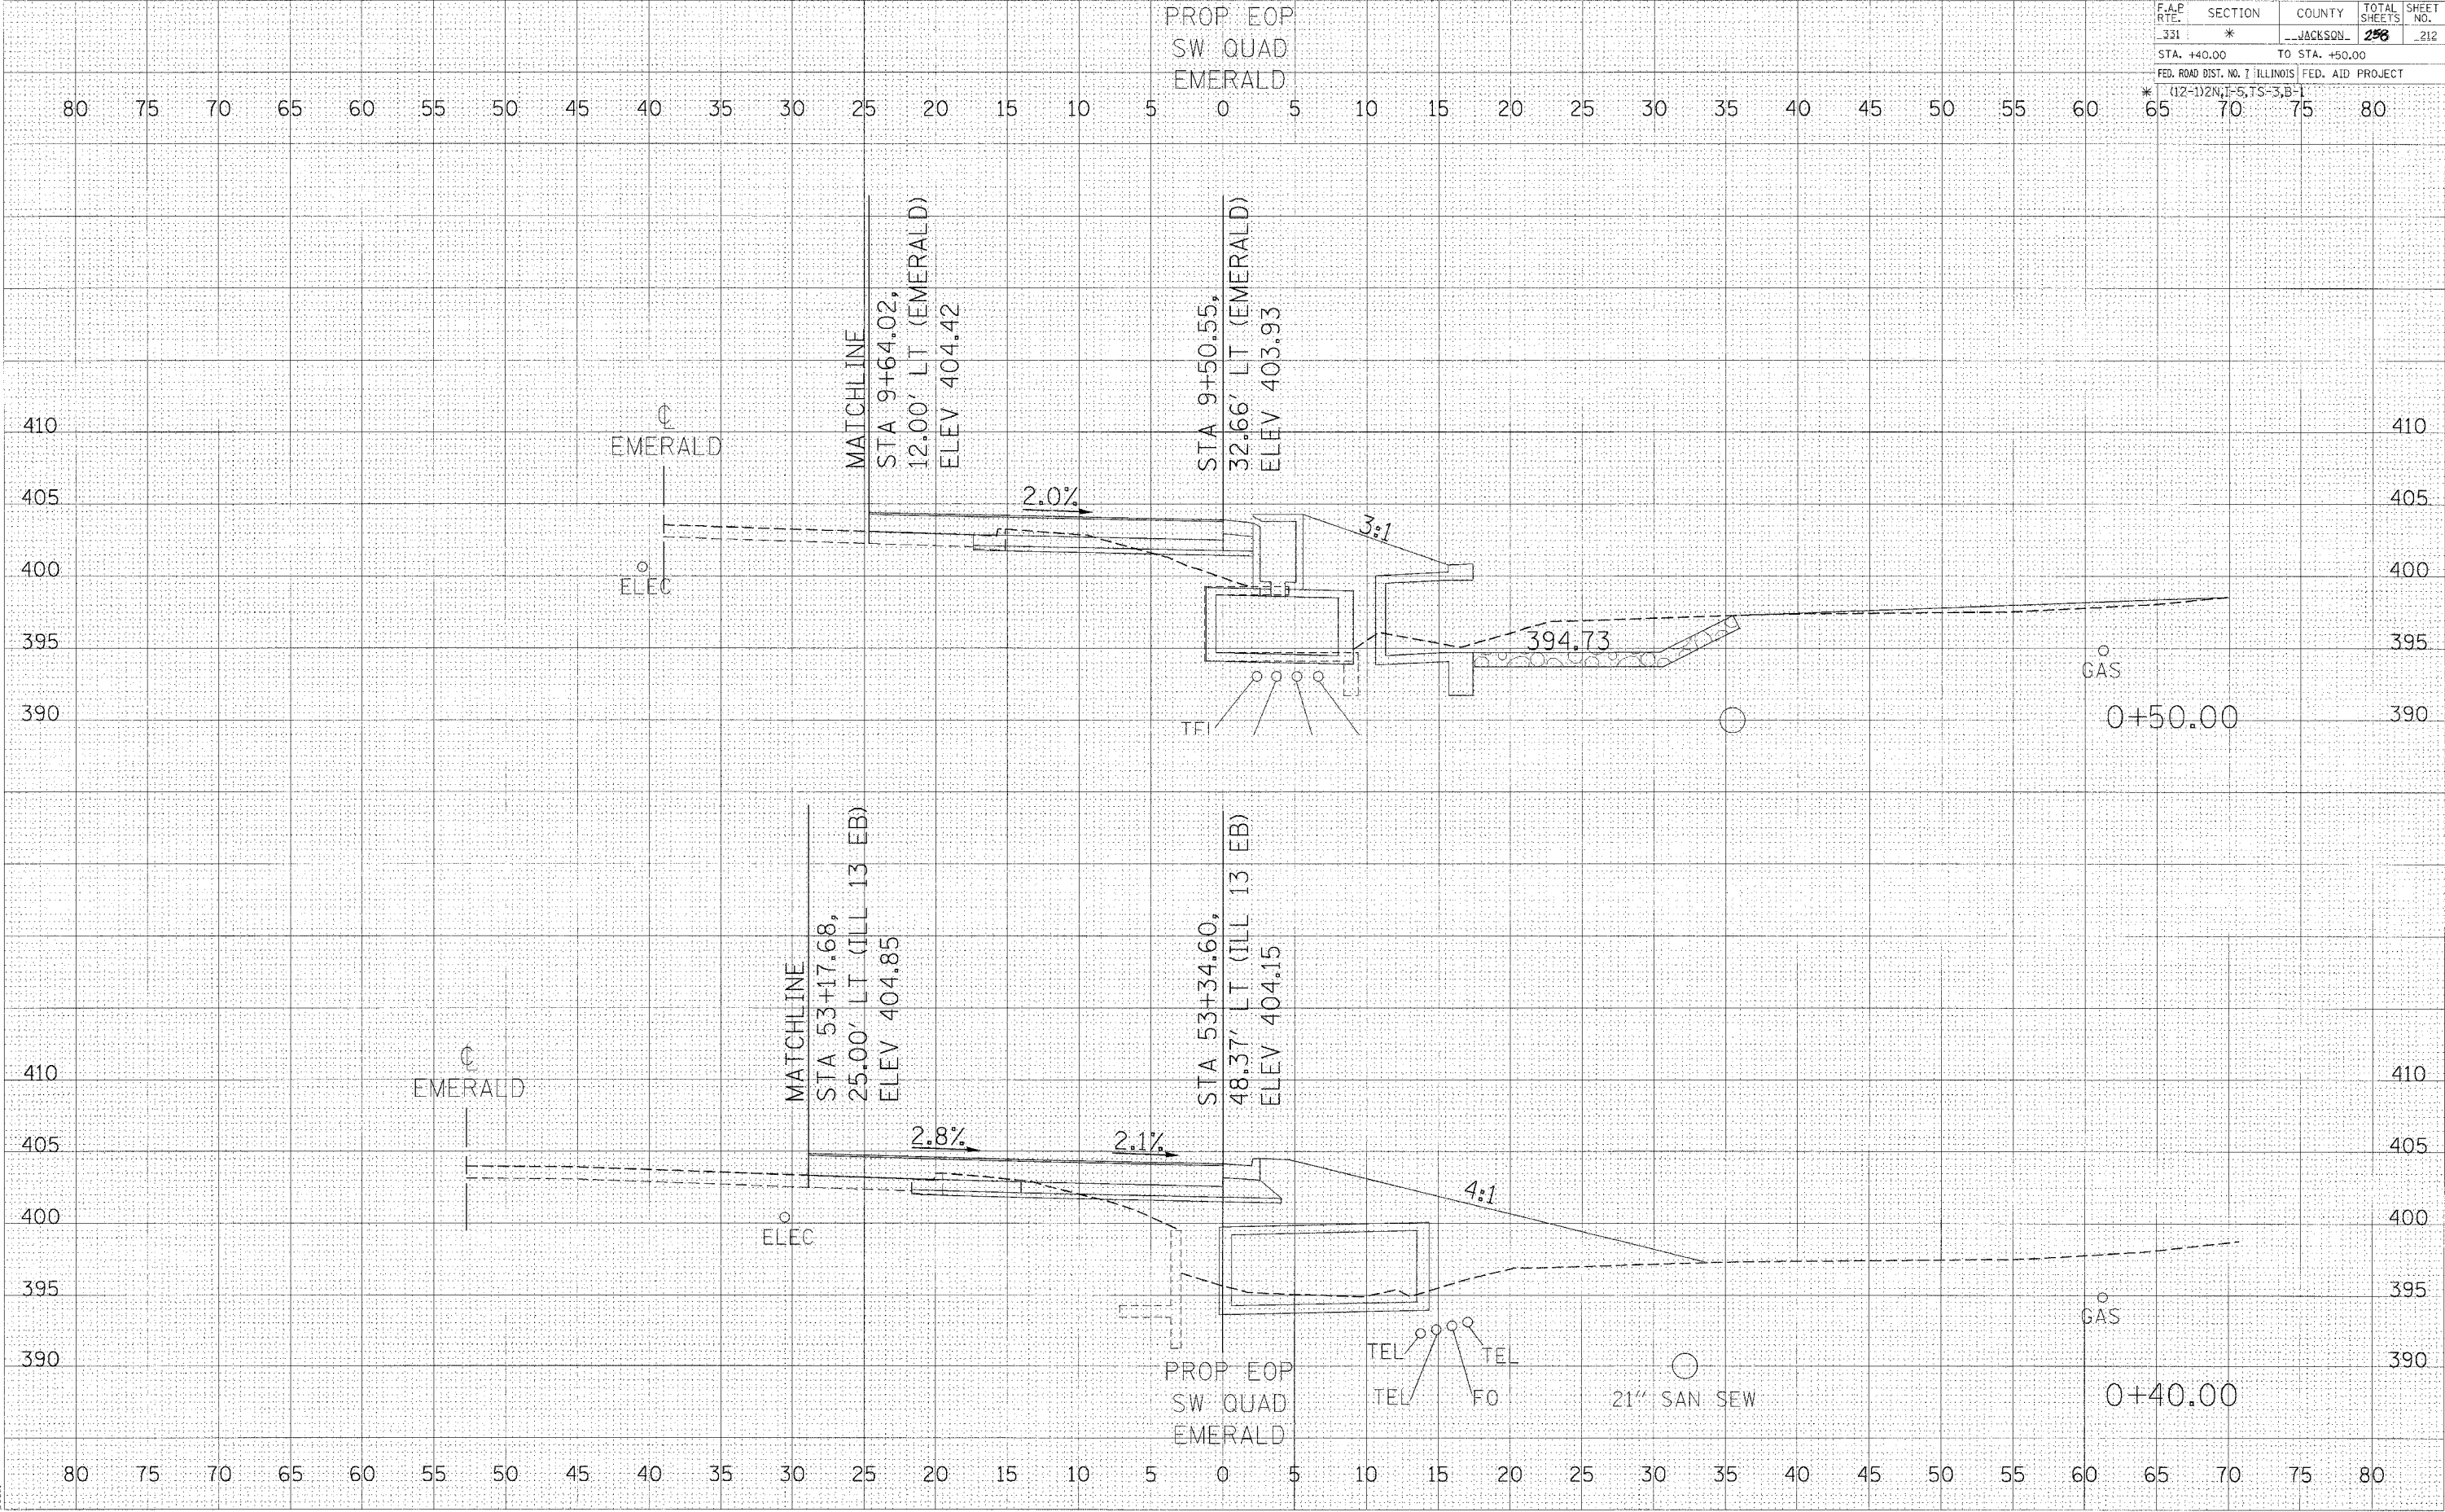

CROSS SECTIONS - EMERALD/SYCAMORE SW QUADRANT

DATE	BY

DATE	BY

2/15/2005
 A:\Projects\104425\sw\swquadrant.dgn
 5,820' x 7" IN.