

F.A.P. RTE.	SECTION	COUNTY	TOTAL SHEETS	SHEET NO.
331	*	JACKSON	258	213
STA. +60.00		TO STA. +70.00		
FED. ROAD DIST. NO. 7 ILLINOIS FED. AID PROJECT				
* (12-1)2N, 1-5, TS-3, B-1				


PROP EOP
SW QUAD
EMERALD

80 75 70 65 60 55 50 45 40 35 30 25 20 15 10 5 0 5 10 15 20 25 30 35 40 45 50 55 60 65 70 75 80

DATE	BY	NO.
NO.	AREAS CHECKED	PLATES
NO.	TEMP. AREAS	PLATES
NO.	PLOTTED	PLATES
NO.	SURVEY	PLATES
NO.	FINAL SURVEY	PLATES

DATE	BY	NO.
NO.	AREAS CHECKED	PLATES
NO.	TEMP. AREAS	PLATES
NO.	PLOTTED	PLATES
NO.	SURVEY	PLATES
NO.	ORIGINAL SURVEY	PLATES

2/15/2000
c:\projects\98827\sw\swquadrant.dgn
paul

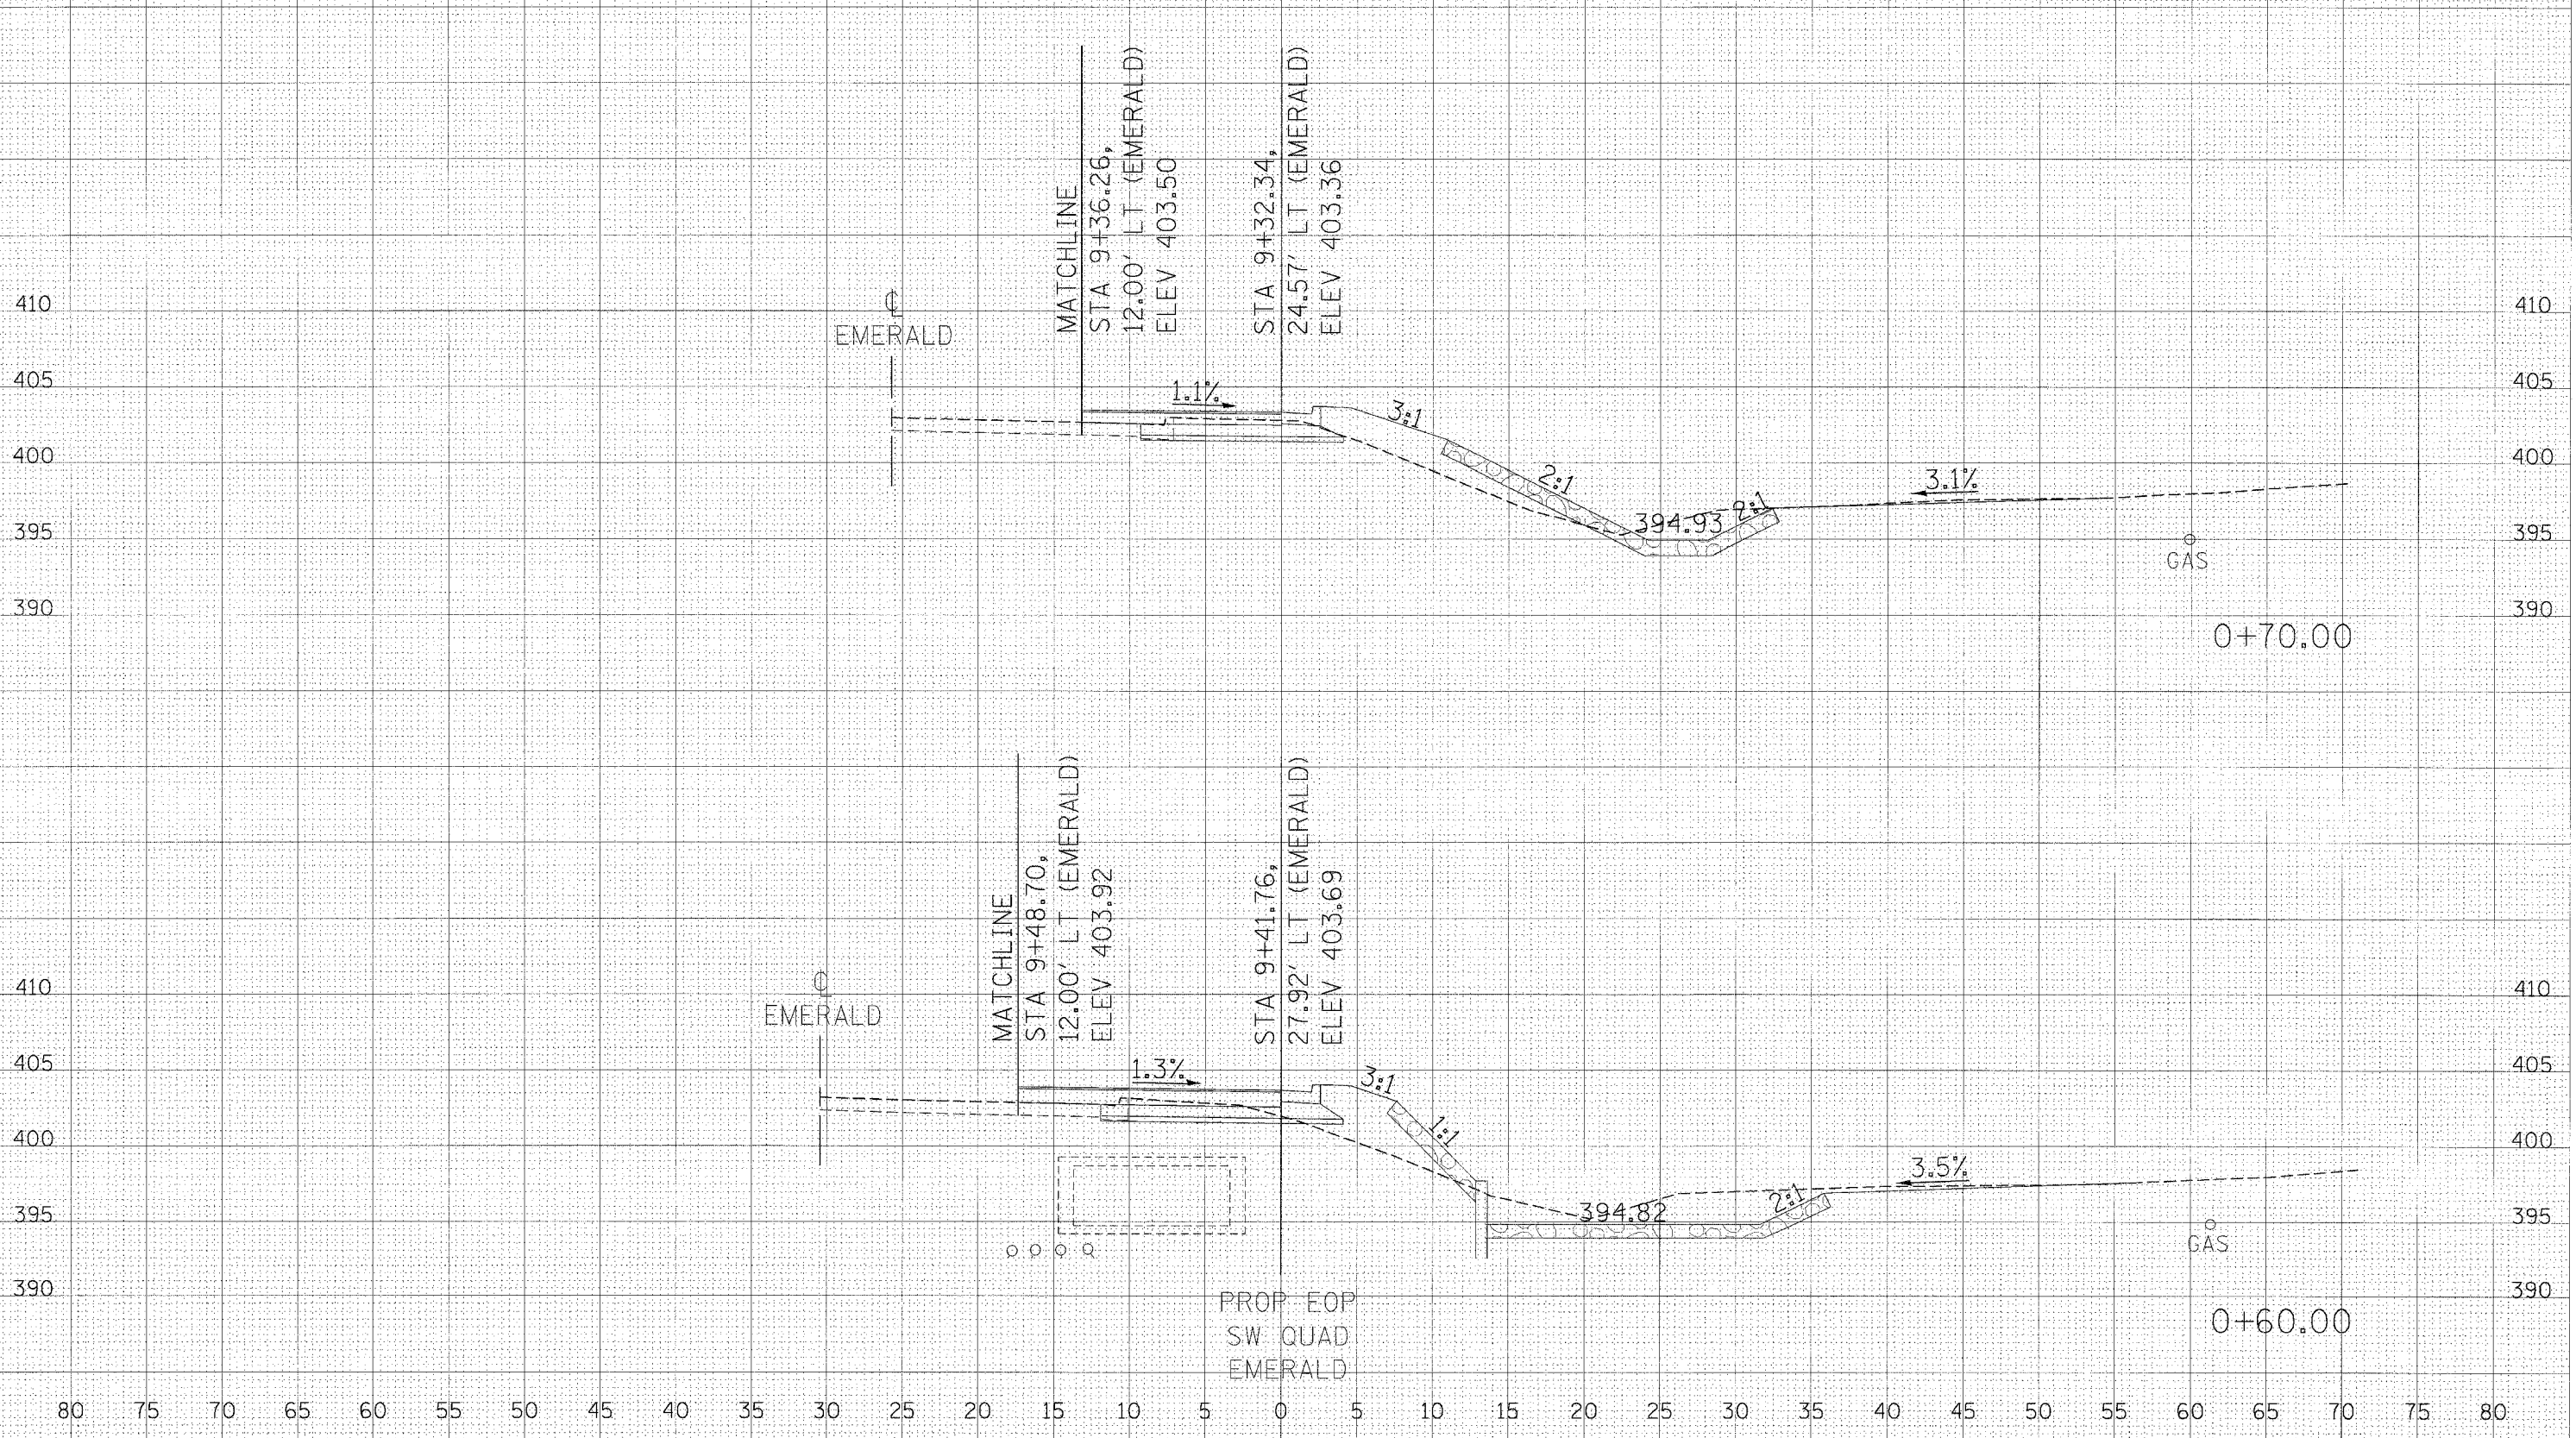

CROSS SECTIONS - EMERALD/SYCAMORE SW QUADRANT