


F.A.P. RTE.	SECTION	COUNTY	TOTAL SHEETS	SHEET NO.
331	*	JACKSON	256	215
STA. 1+00.00		TO STA. 1+10.00		
FED. ROAD DIST. NO. 1 ILLINOIS FED. AID PROJECT				
* (12-1)2N, 1-S, TS-3, B-1				

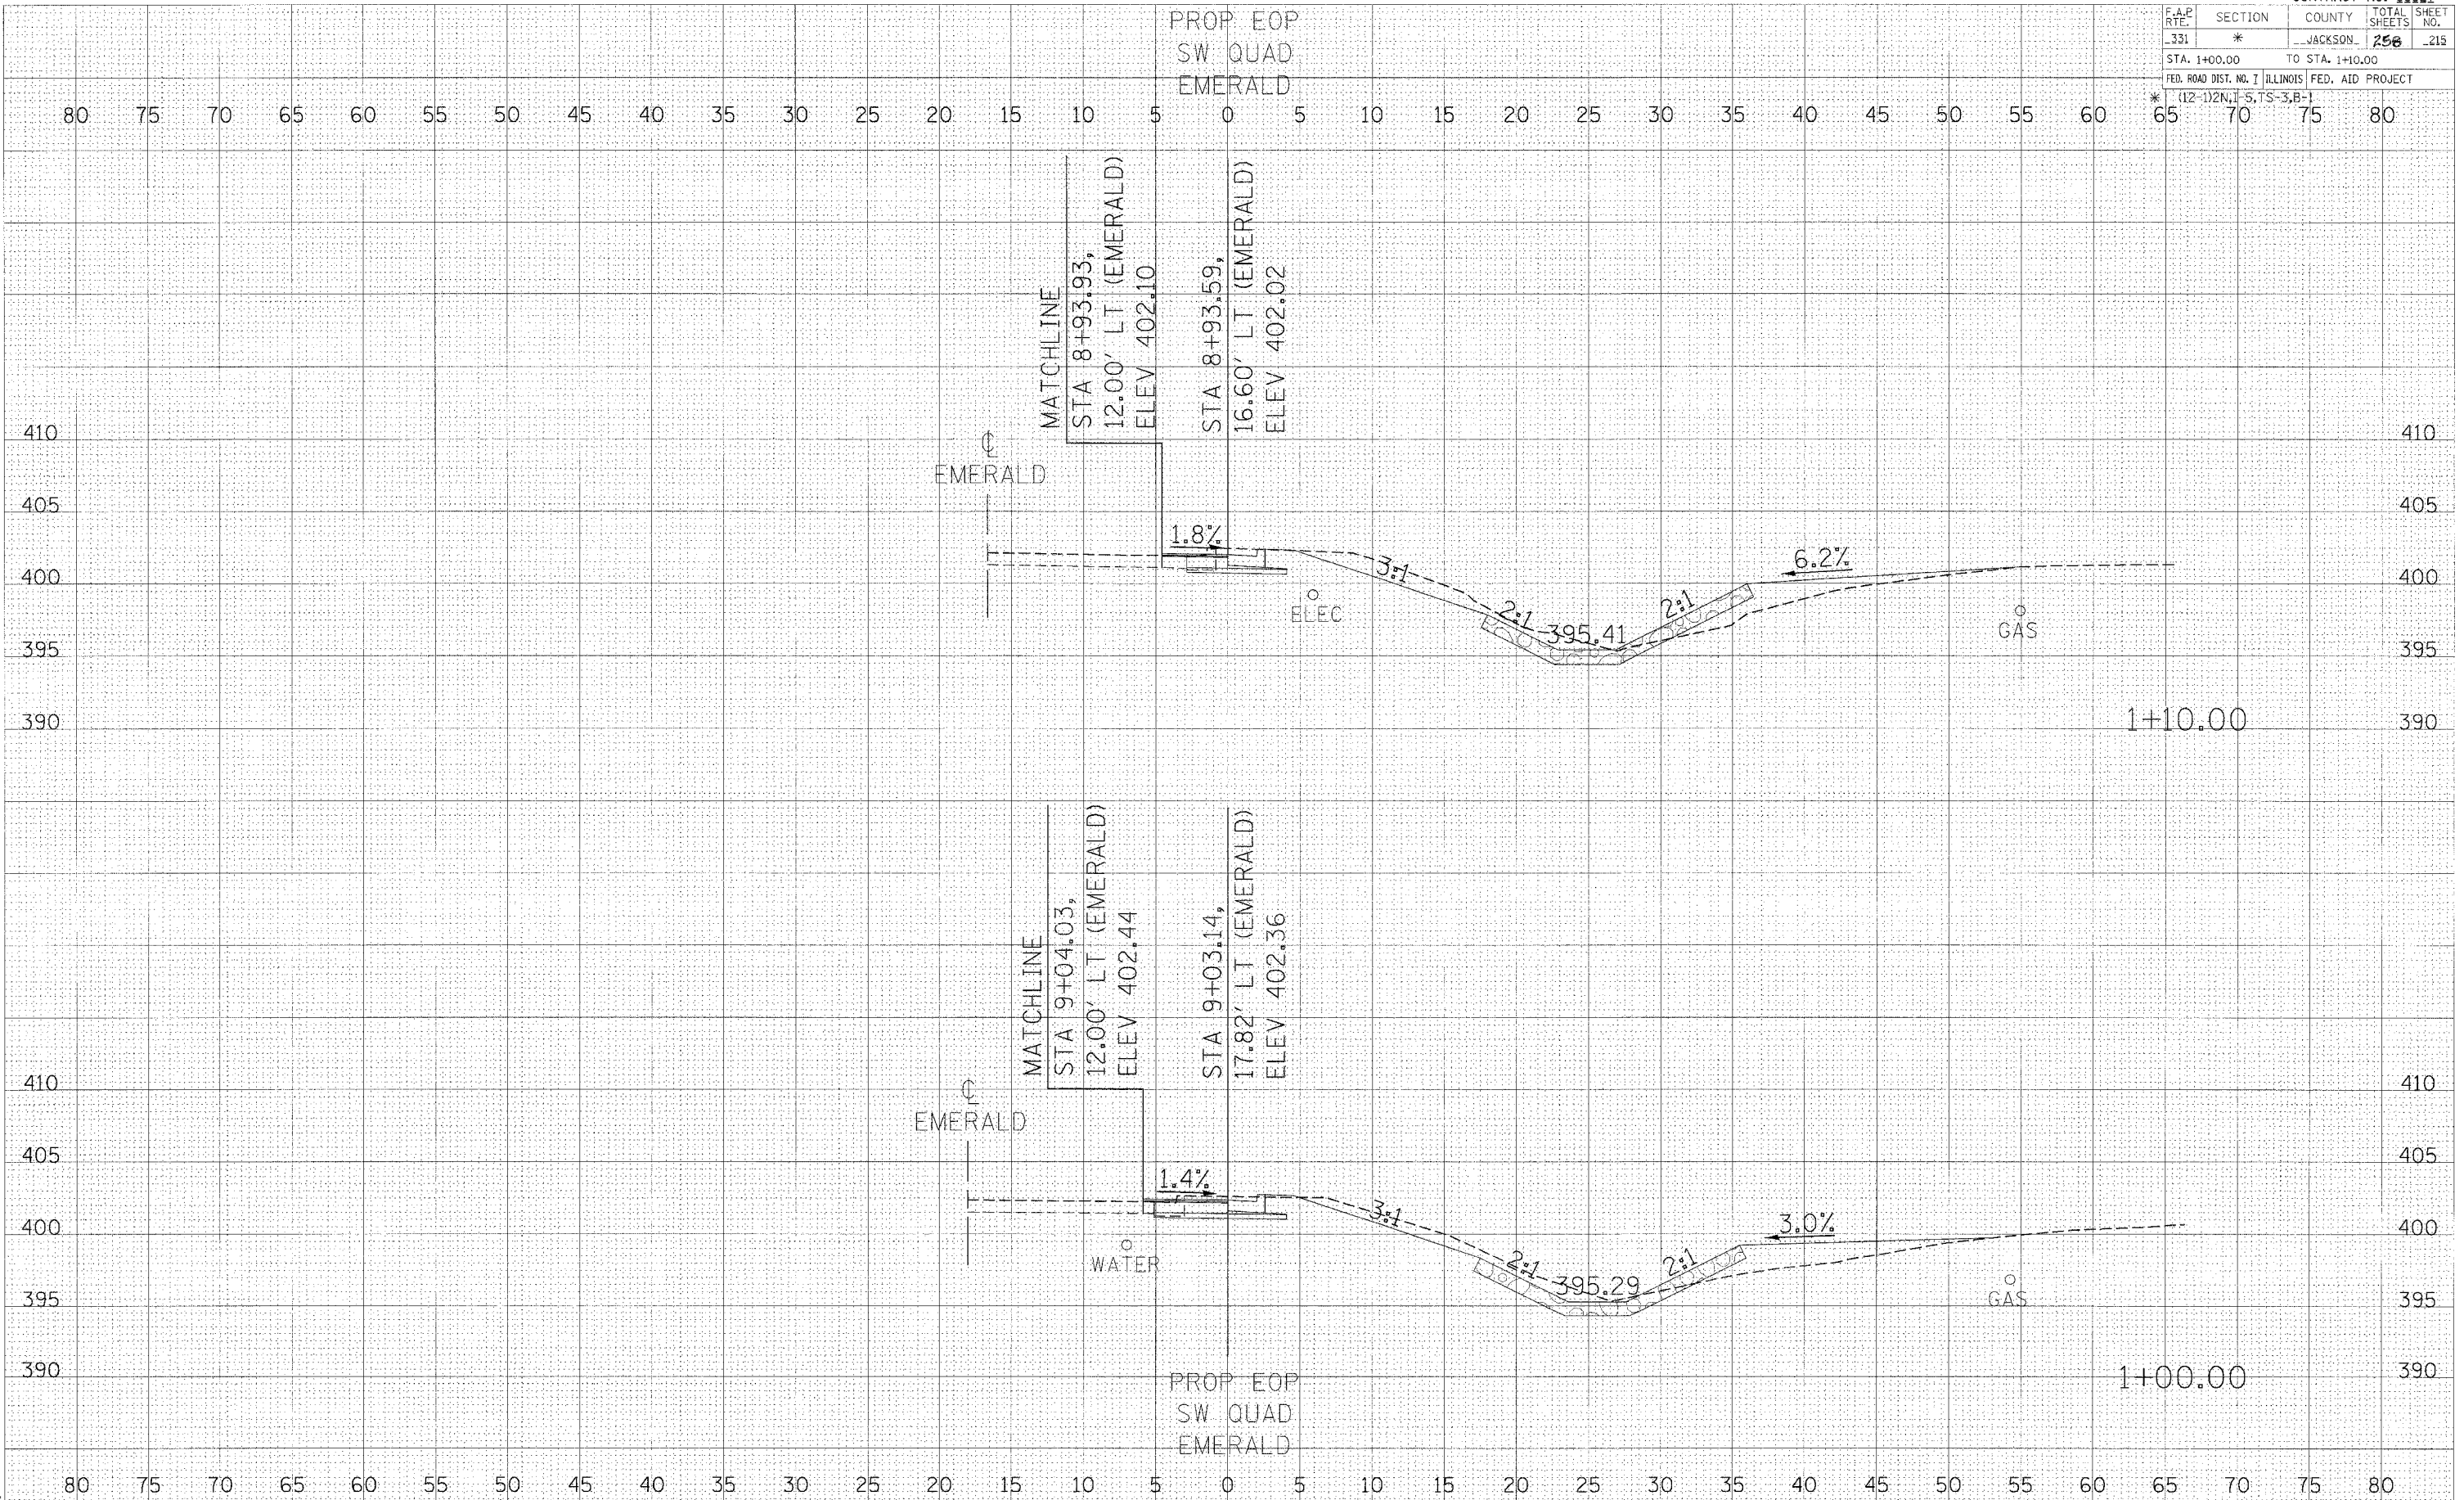

DATE: _____ BY: _____

FINAL SURVEY	SURVEYED
PLOTTED	DATE
NOTE BOOK	AREAS CHECKED
NO.	

DATE: _____ BY: _____

ORIGINAL SURVEY	SURVEYED
PLOTTED	DATE
NOTE BOOK	AREAS CHECKED
NO.	

2/15/2006
 C:\projects\98827\1001433\whittsup.dgn
 5.02888 / N
 page 1

CROSS SECTIONS - EMERALD/SYCAMORE SW QUADRANT