


F.A.P. RTE.	SECTION	COUNTY	TOTAL SHEETS	SHEET NO.
331	*	JACKSON	258	219

STA. +60.00 TO STA. +70.00
 FED. ROAD DIST. NO. 7 ILLINOIS FED. AID PROJECT

* (12-1)2N, 1-5, TS-3, B-1

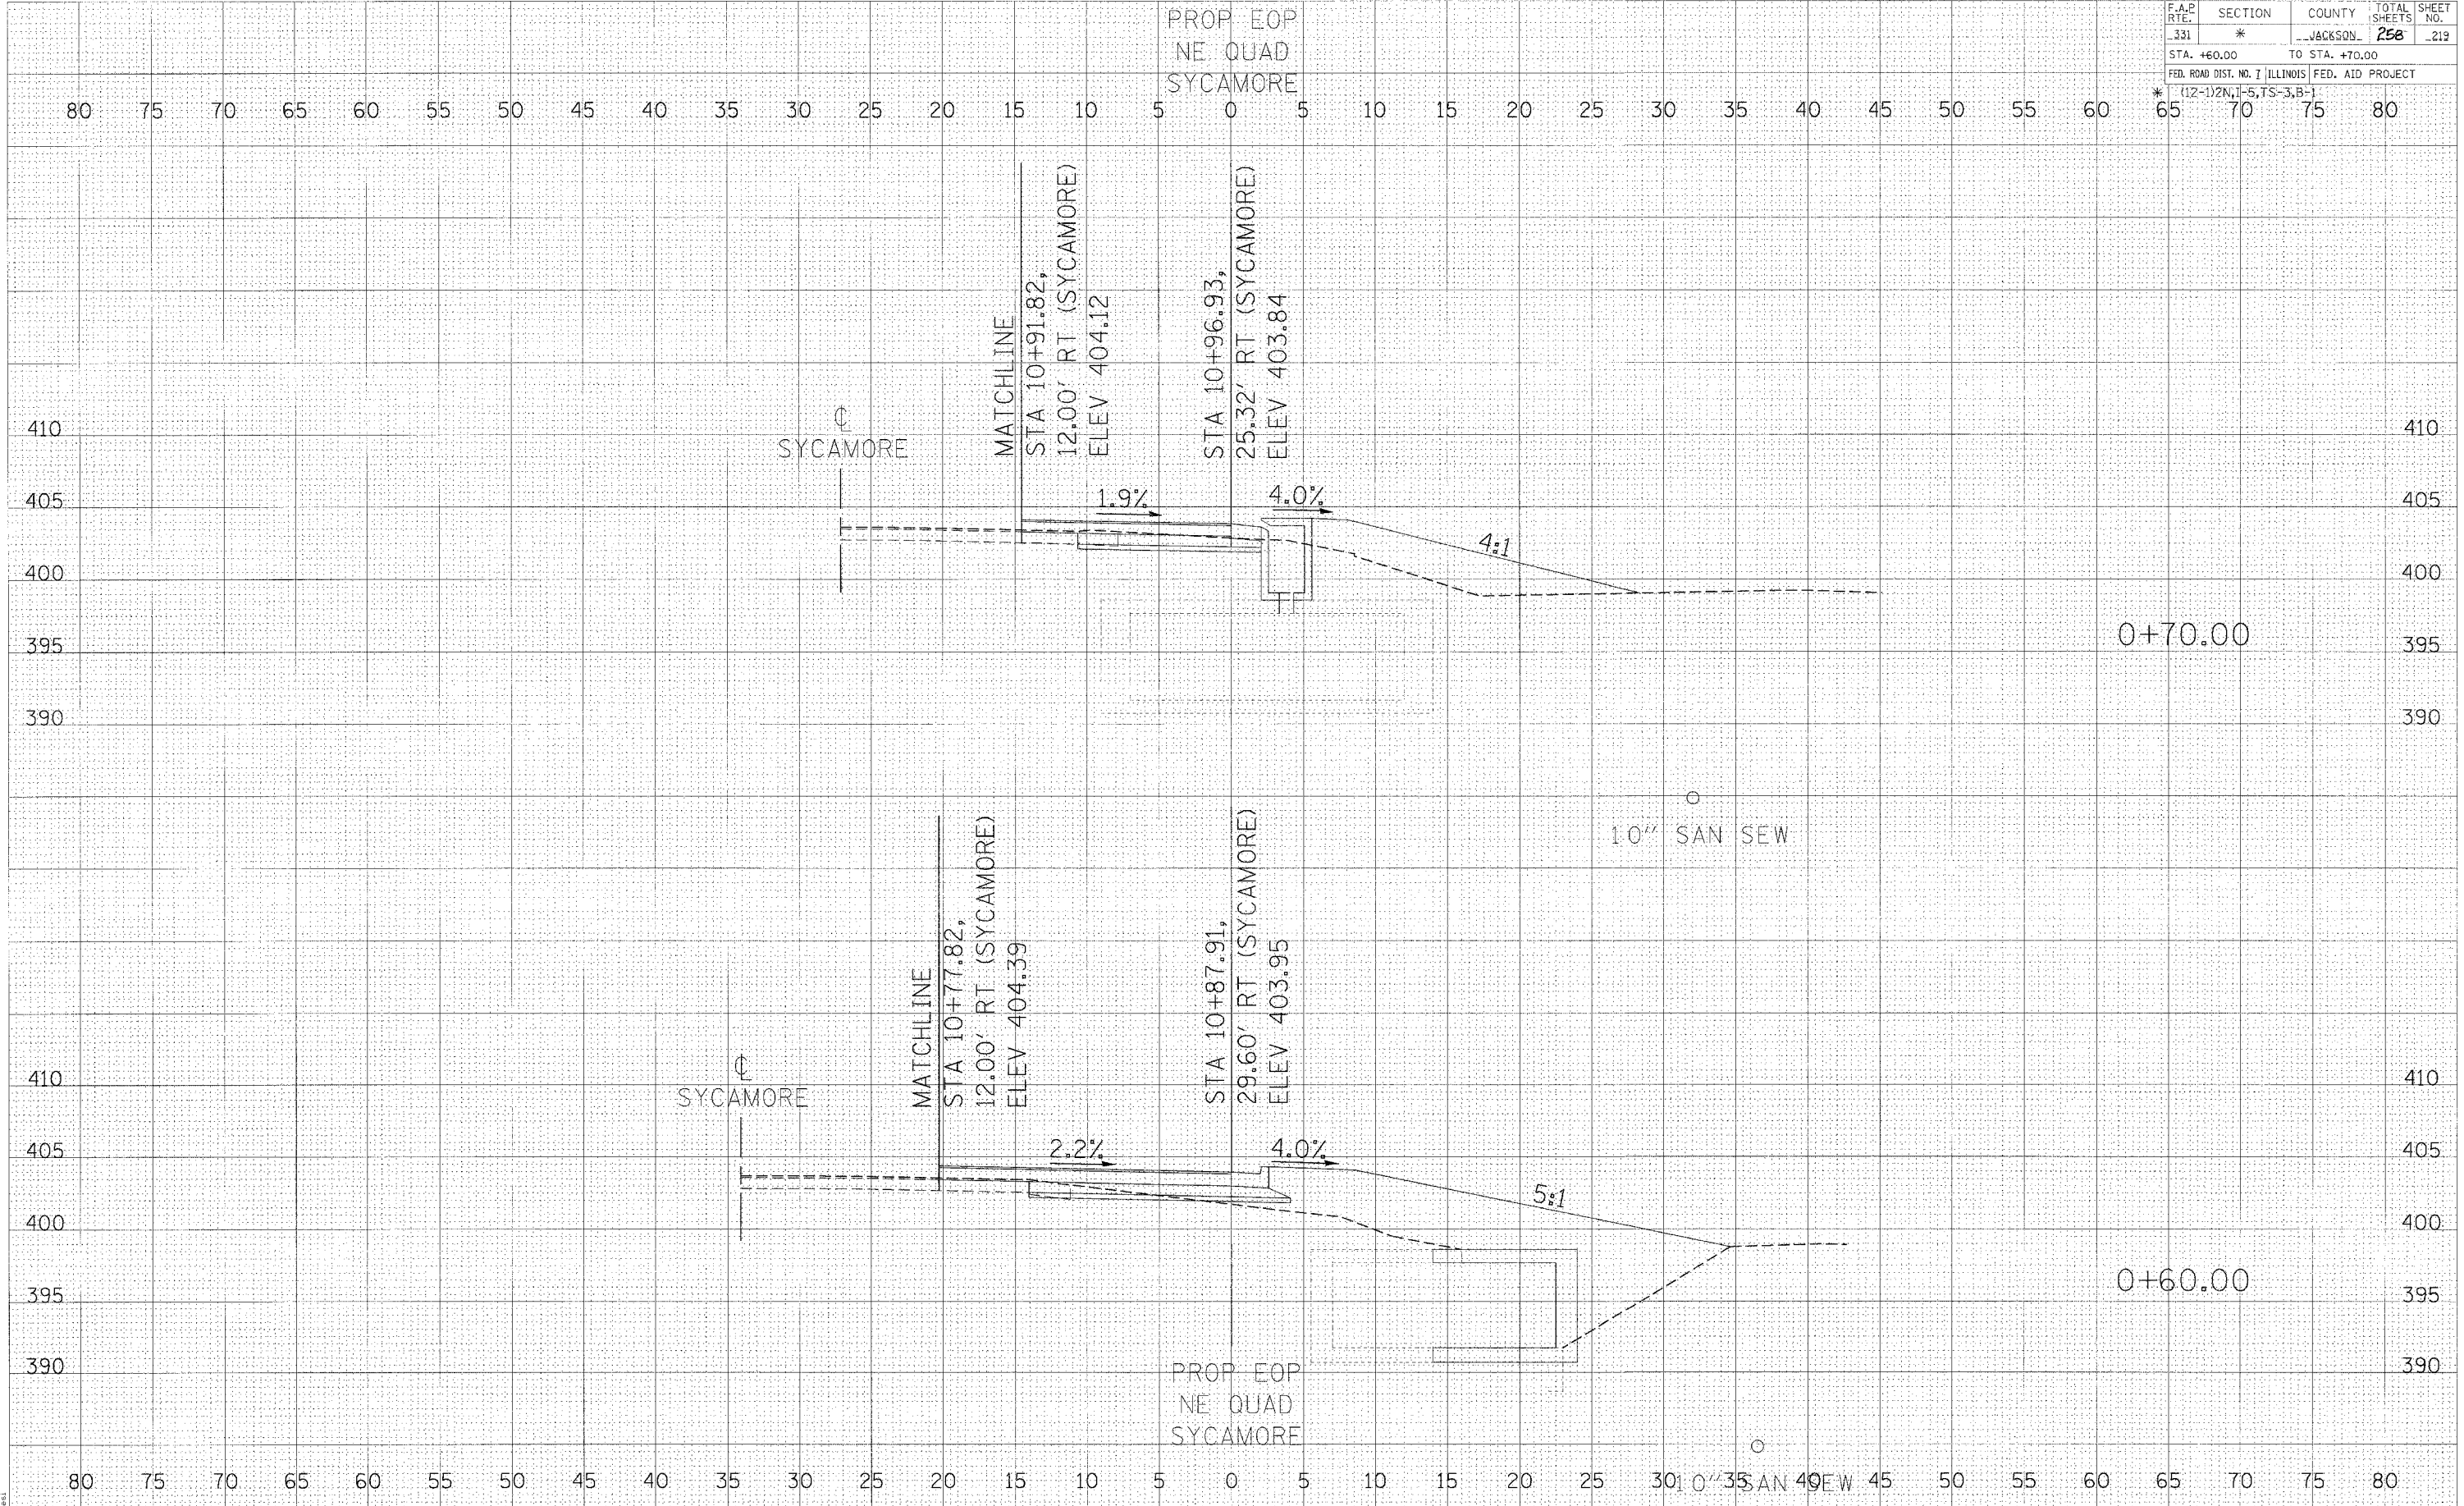

FINAL SURVEY	DATE
SURVEY	
PLOTTED	
NOTE BOOK	
AREAS CHECKED	

ORIGINAL SURVEY	DATE
SURVEY	
PLOTTED	
NOTE BOOK	
AREAS CHECKED	

2/15/2008
 21900.jpc.via.vf94403.vst.rws.gpc.dgn
 10/10/08 / IN

CROSS SECTIONS - EMERALD/SYCAMORE NE QUADRANT