


P. A. S. RE.	SECTION	COUNTY	TOTAL SHEETS	SHEET NO.
1909	*	JACKSON	13	12
STA.		TO STA.		
FED. ROAD DIST. NO.	ILLINOIS	FED. AID PROJECT		
*D9 SMART FY 05-1				C.N. 98844

BUTT JOINT DETAIL
STA. 300+09.66

BUTT JOINT DETAIL
STA. 301+16.66

OMIT STA. 300+09.66 TO STA. 301+16.66
STR. NO. 039-0060 (ABUT. TO ABUT.)

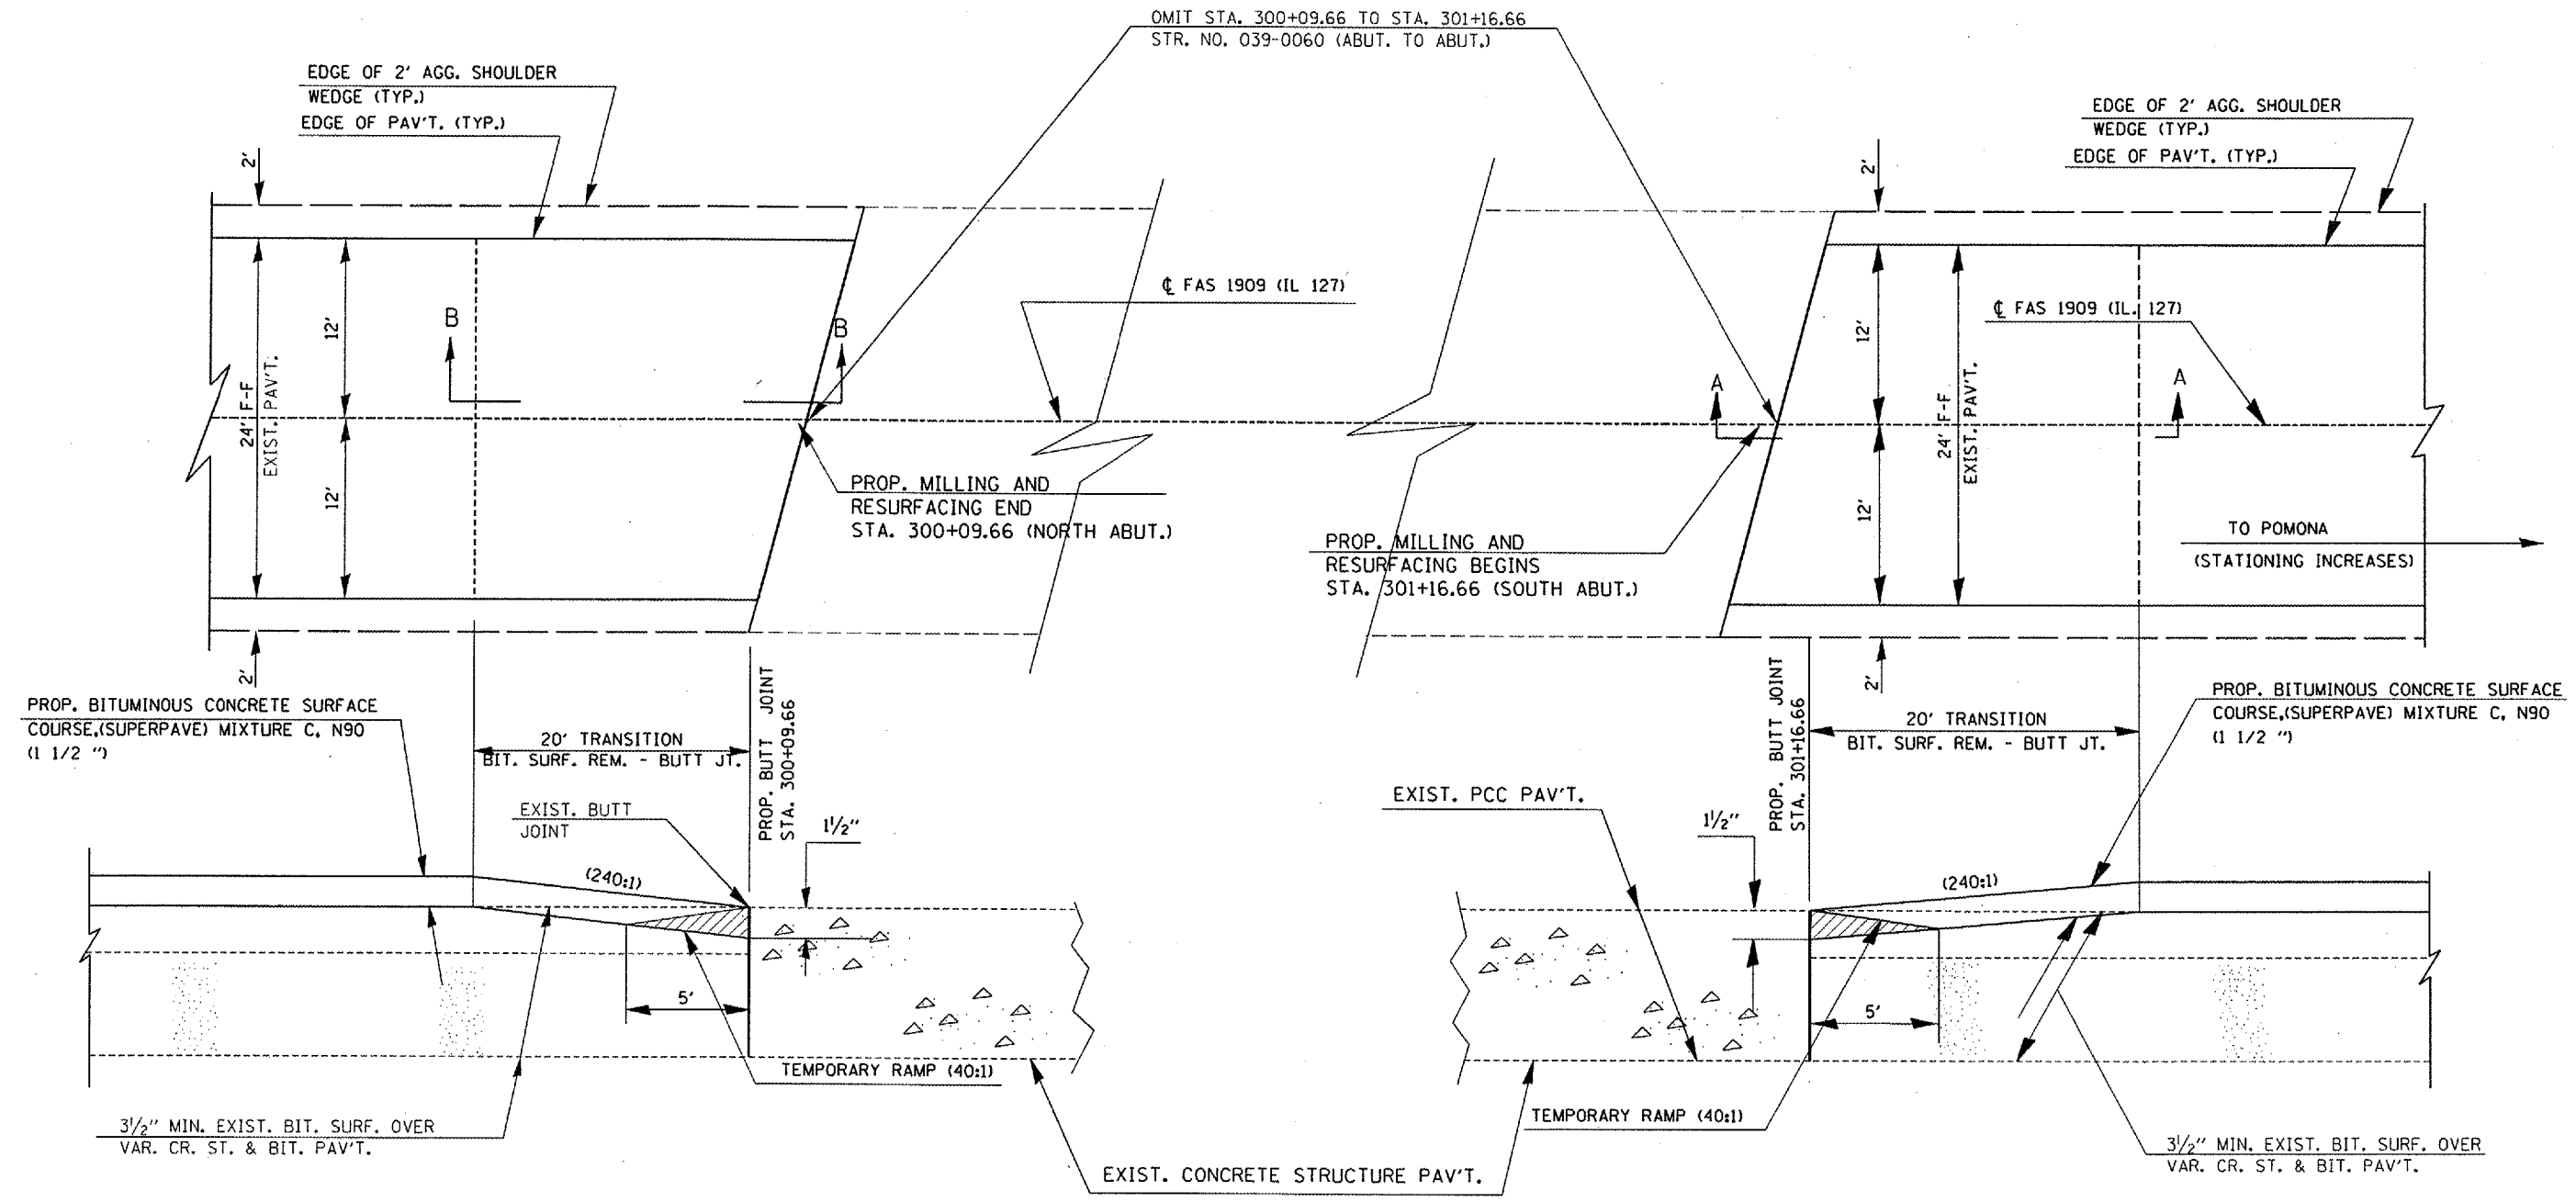

SECTION B-B
NOT TO SCALE

SECTION A-A
NOT TO SCALE