
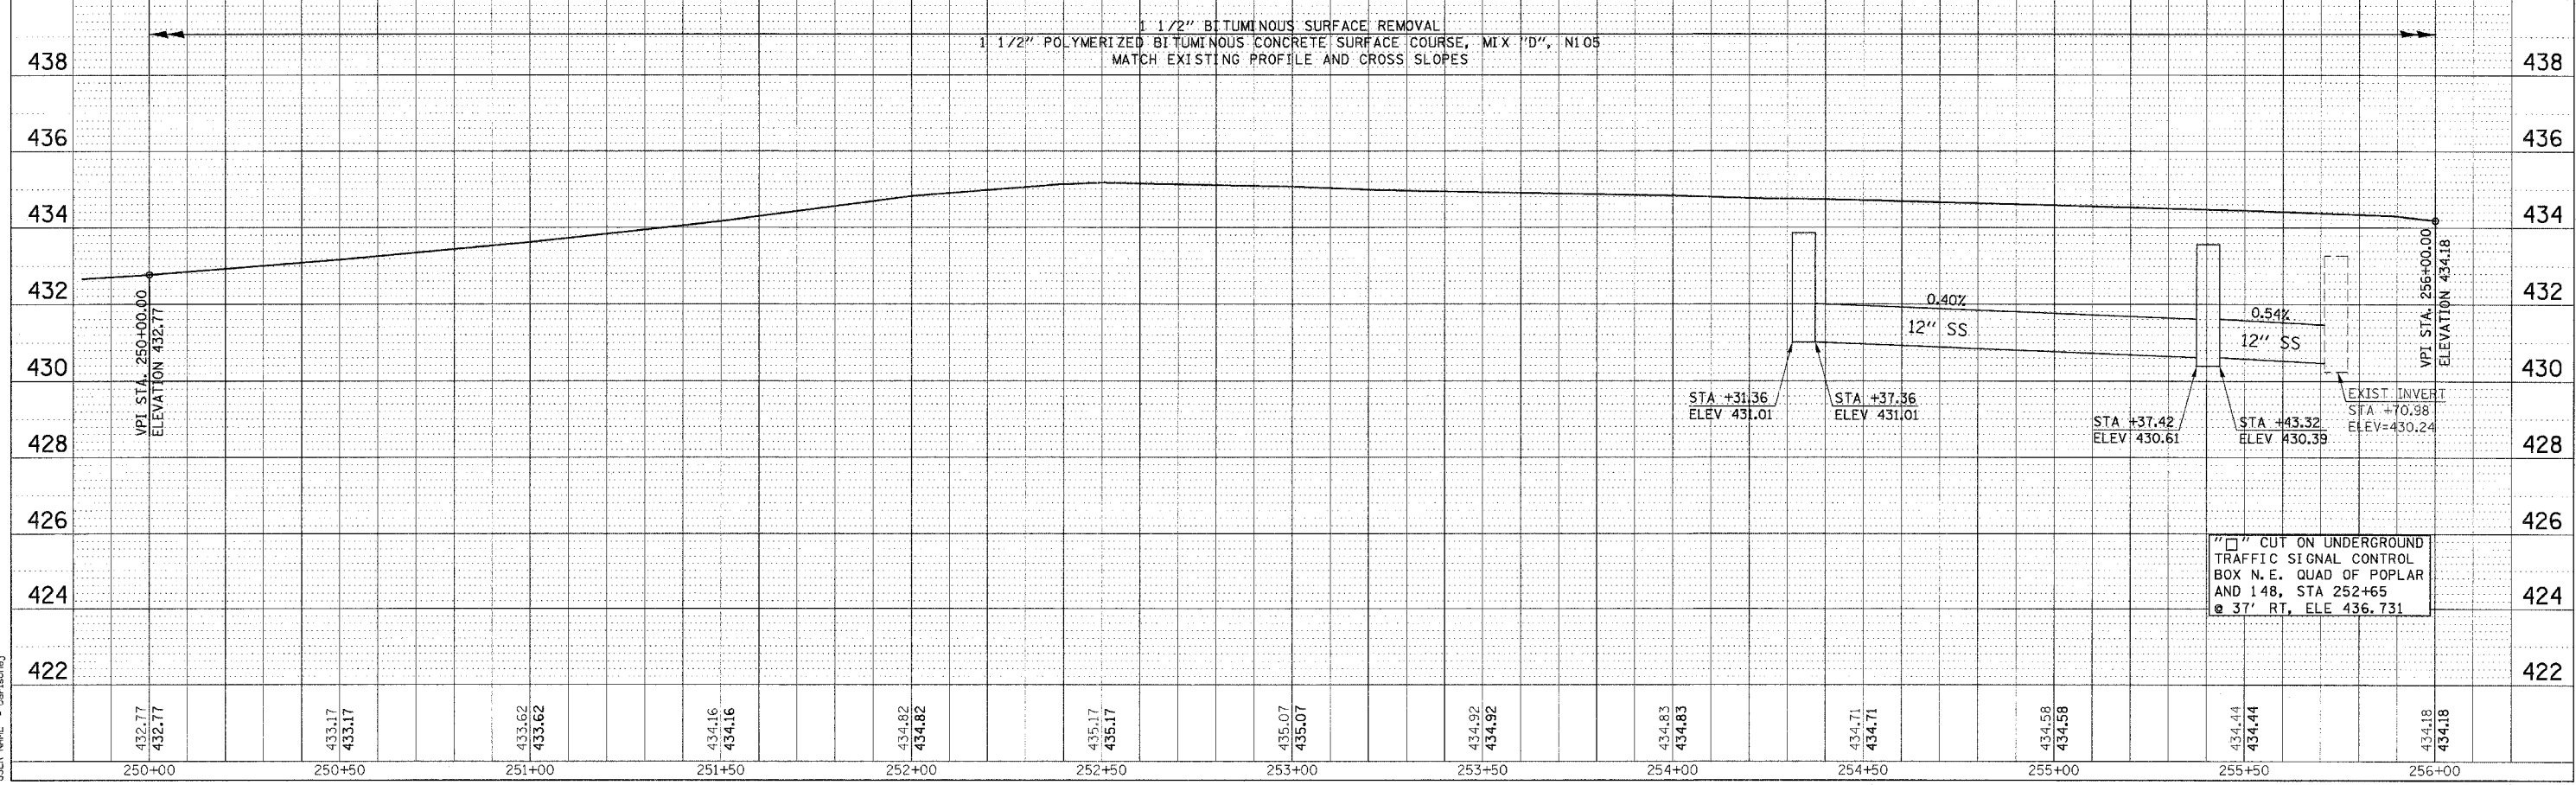


F.A.P. RTE.	SECTION	COUNTY	TOTAL SHEETS	SHEET NO.
726	130 RS-2	WILLIAMSON	58	12
STA. 250+00.00 TO STA. 256+00.00				
FED. ROAD DIST. NO.	ILLINOIS	FED. AID PROJECT		

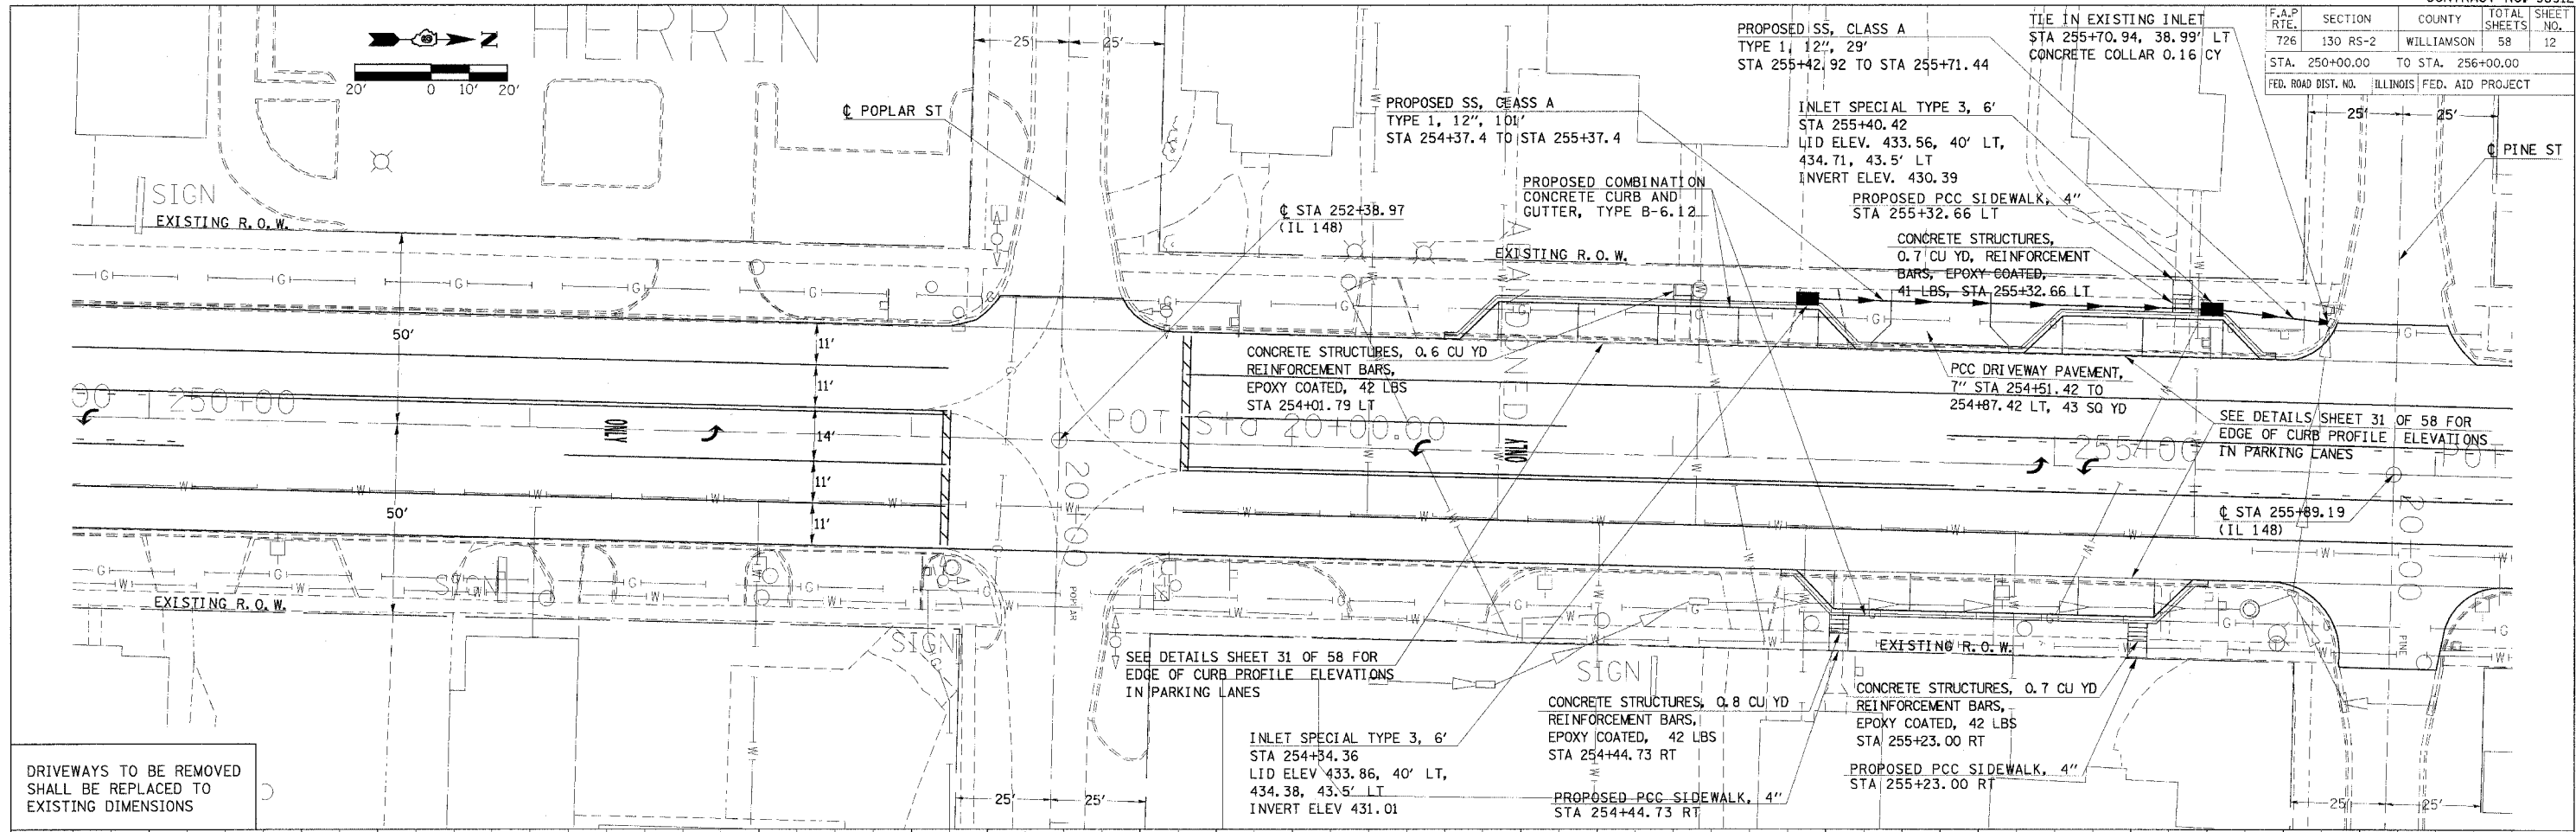

PLAN

DATE: \_\_\_\_\_

BY: \_\_\_\_\_

REVISIONS:

NO.	DESCRIPTION	DATE

PROFILE

DATE: \_\_\_\_\_

BY: \_\_\_\_\_

REVISIONS:

NO.	DESCRIPTION	DATE

PLOT DATE = 3/27/2006  
 FILE NAME = c:\projects\98912\98912.dwg  
 USER NAME = j...  
 USER NAME = j...

**PLAN/PROFILE DRAINAGE IL 148 STA 250+00 TO STA 256+00**