
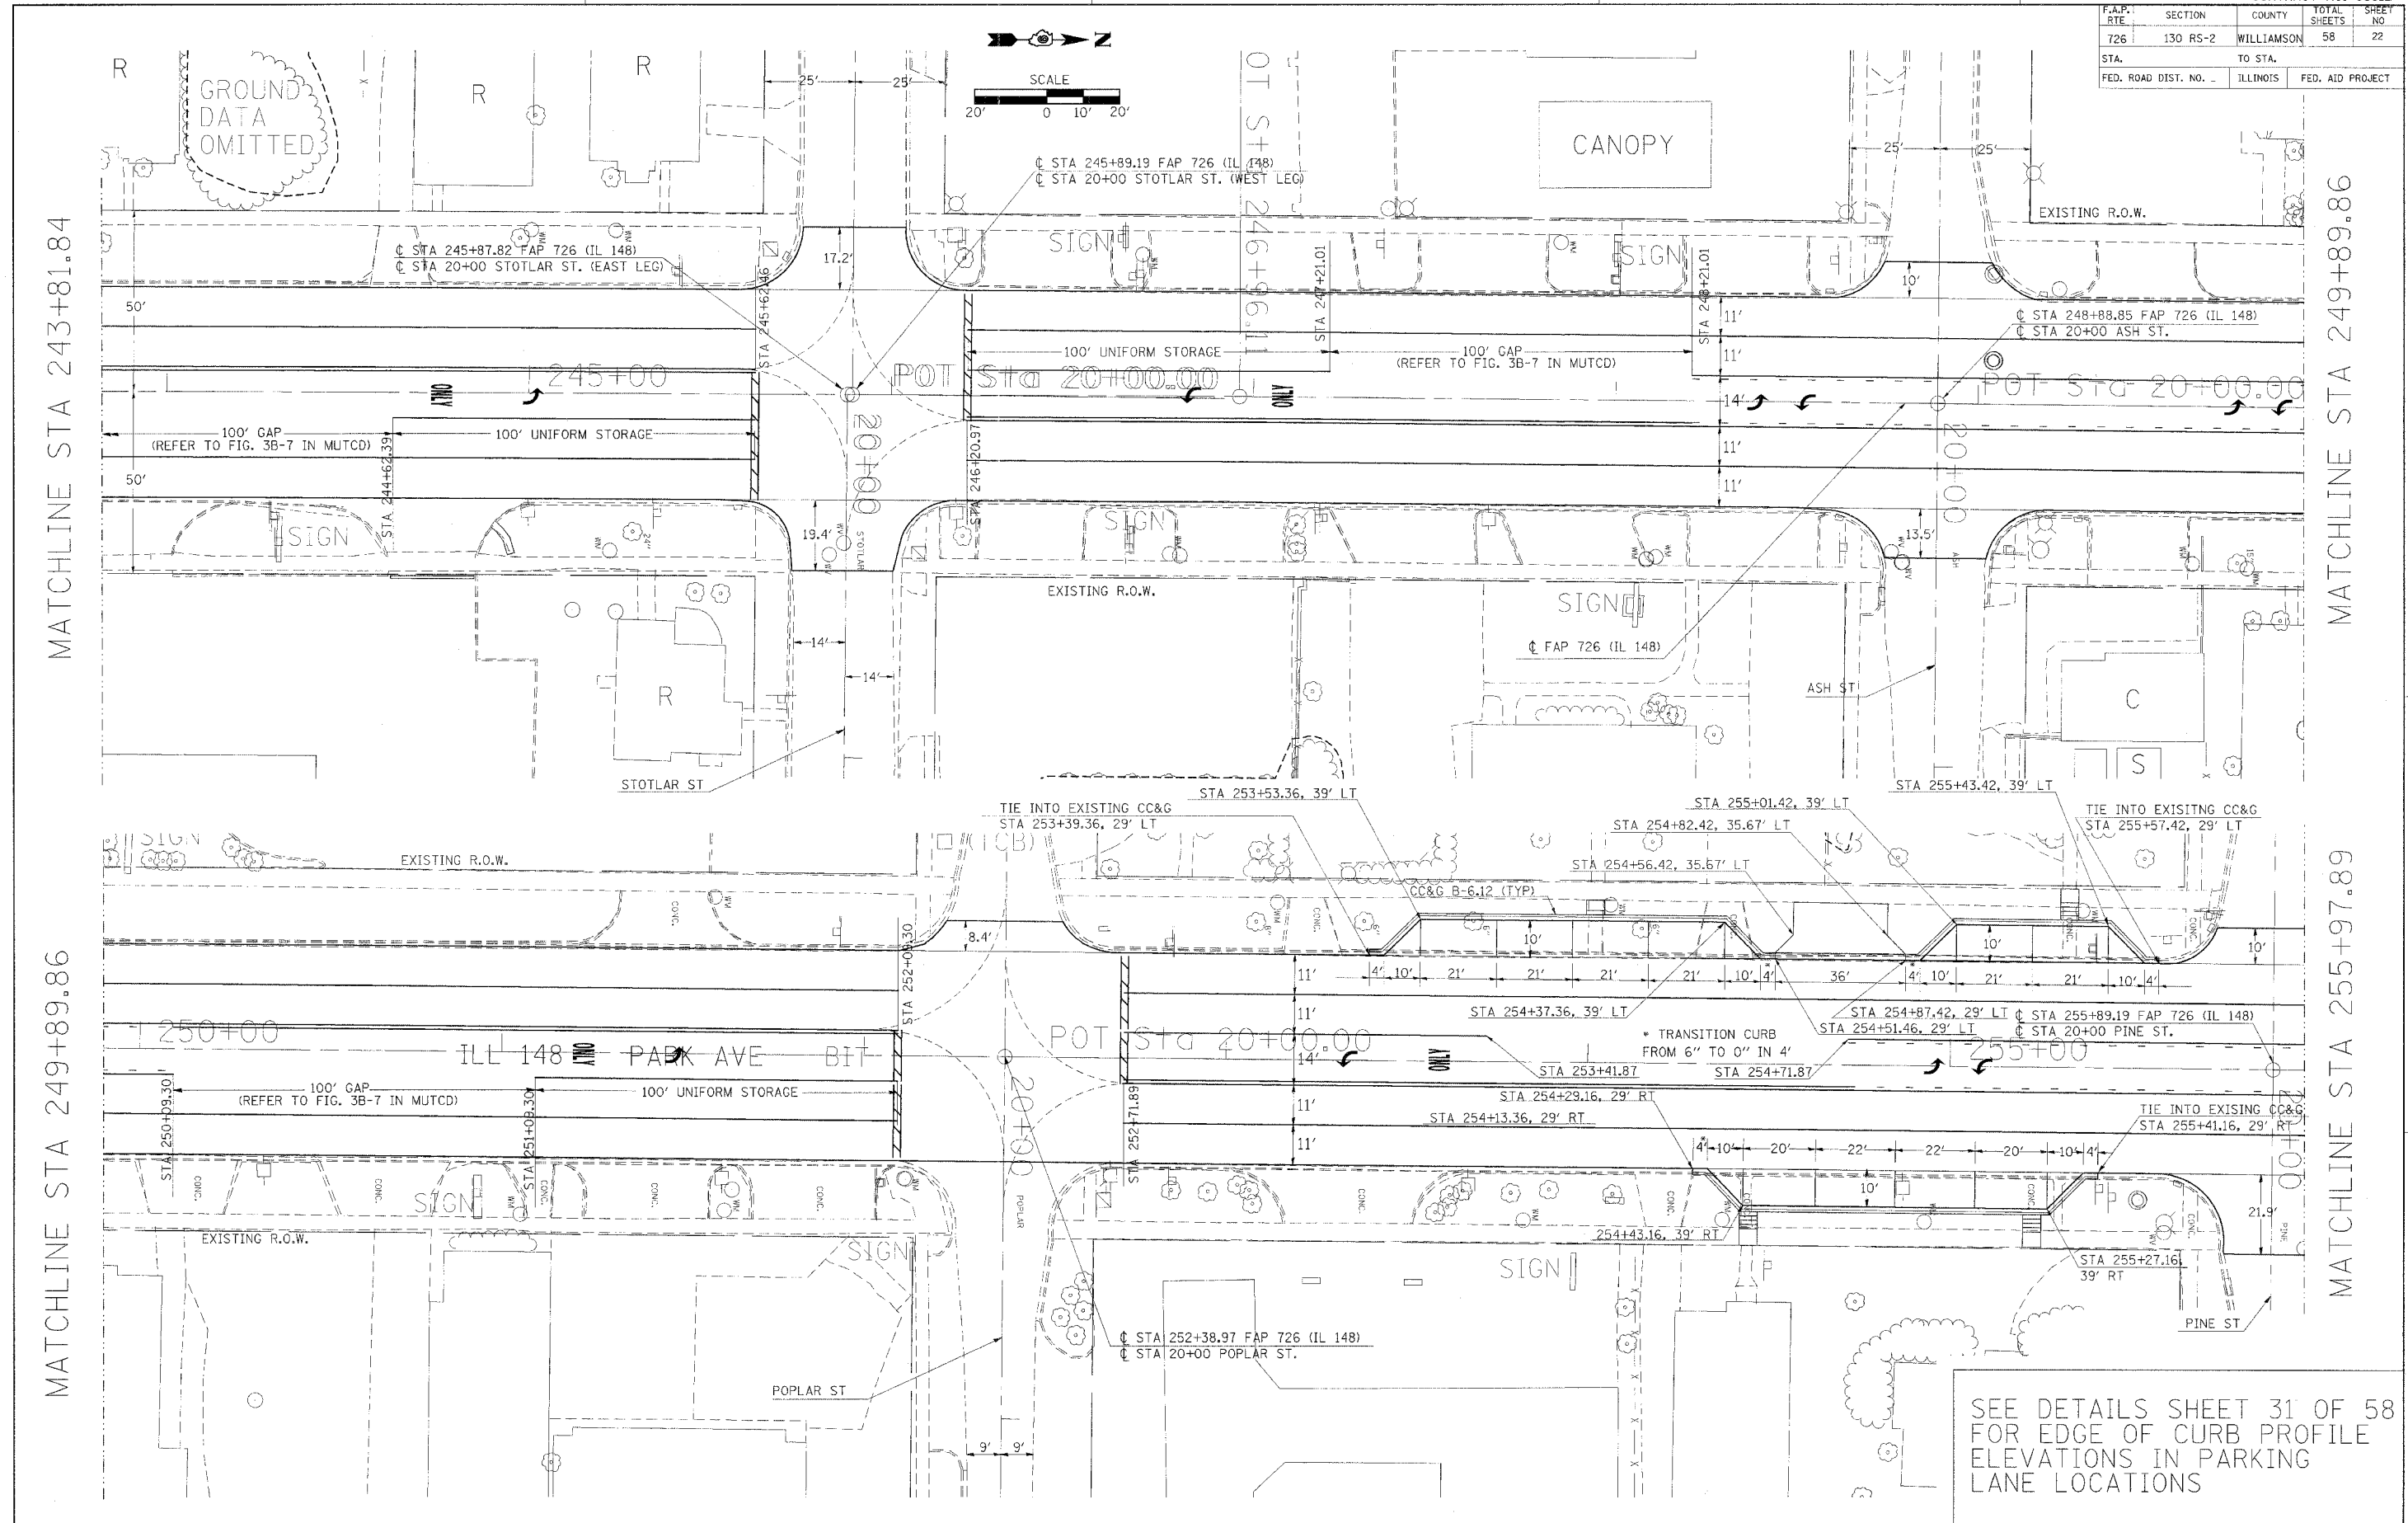


F.A.P. RTE.	SECTION	COUNTY	TOTAL SHEETS	SHEET NO.
726	130 RS-2	WILLIAMSON	58	22
STA.		TO STA.		
FED. ROAD DIST. NO. -		ILLINOIS	FED. AID PROJECT	

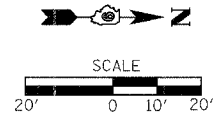

MATCHLINE STA 243+81.84

MATCHLINE STA 249+89.86

MATCHLINE STA 249+89.86

MATCHLINE STA 255+97.89

PLOT DATE = 3/27/2006
 FILE NAME = c:\pca\meta\09017955\09017955.dwg
 PLOT SCALE = 28.0000 / 1" = 100'
 USER NAME = c:\tornuj

SEE DETAILS SHEET 31 OF 58 FOR EDGE OF CURB PROFILE ELEVATIONS IN PARKING LANE LOCATIONS