


F.A.P. RTE.	SECTION	COUNTY	TOTAL SHEETS	SHEET NO.
726	130 RS-2	WILLIAMSON	58	49
STA. 253+34.16		TO STA. 254+12.36		
FED. ROAD DIST. NO. 7 ILLINOIS FED. AID PROJECT				

DATE	BY

DATE	BY

PLOT DATE = 3/24/2006
 PLOT SCALE = 1" = 40' / IN.
 USER NAME = b10m19

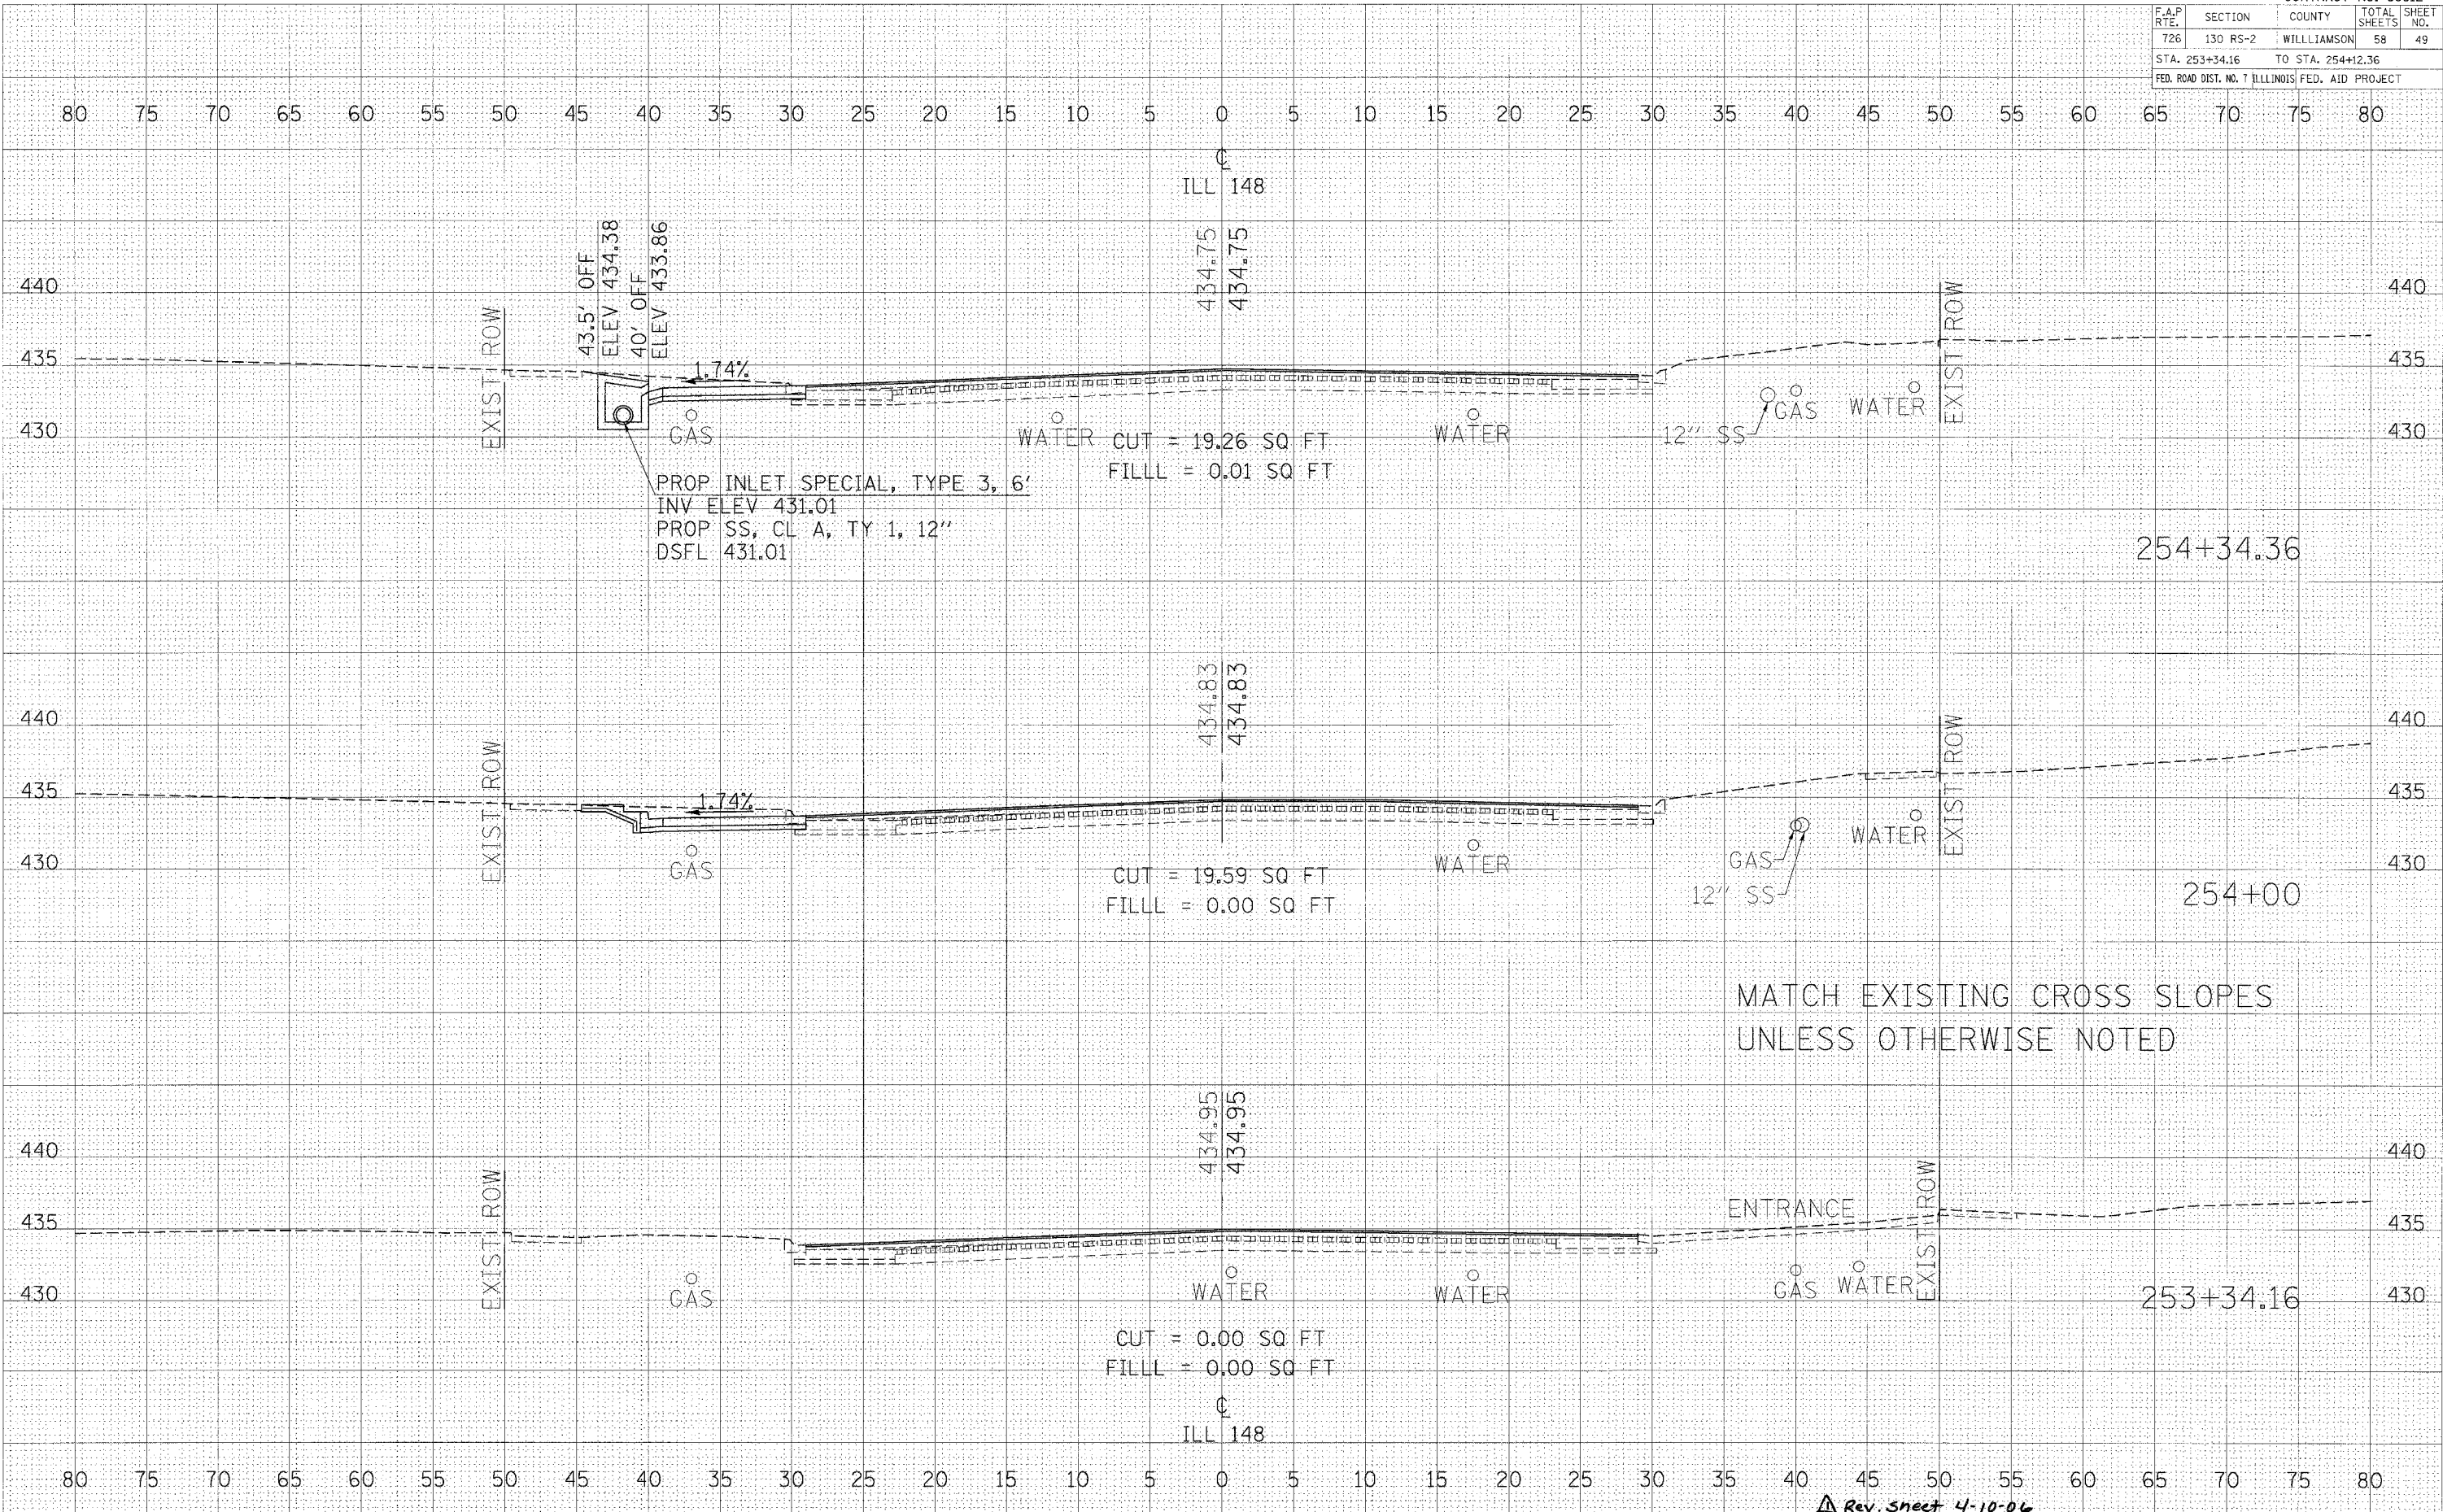

MATCH EXISTING CROSS SLOPES
UNLESS OTHERWISE NOTED

Rev. Sheet 4-10-06