


CONTRACT NO. 98912				
F.A.P. RTE.	SECTION	COUNTY	TOTAL SHEETS	SHEET NO.
726	130 RS-2	WILLIAMSON	58	50
STA. 254+44.74		TO STA. 255+23		
FED. ROAD DIST. NO. 7 ILLINOIS FED. AID PROJECT				

DATE	BY
ORIGINAL SURVEY	SURVEYED
NOTE BOOK	PLOTTED
	TEMPLATE
	AREAS CHECKED

DATE	BY
ORIGINAL SURVEY	SURVEYED
NOTE BOOK	PLOTTED
	TEMPLATE
	AREAS CHECKED

PLOT DATE = 3/27/2006
 PLOT BY = JAWEL / JH
 USER NAME = centonej

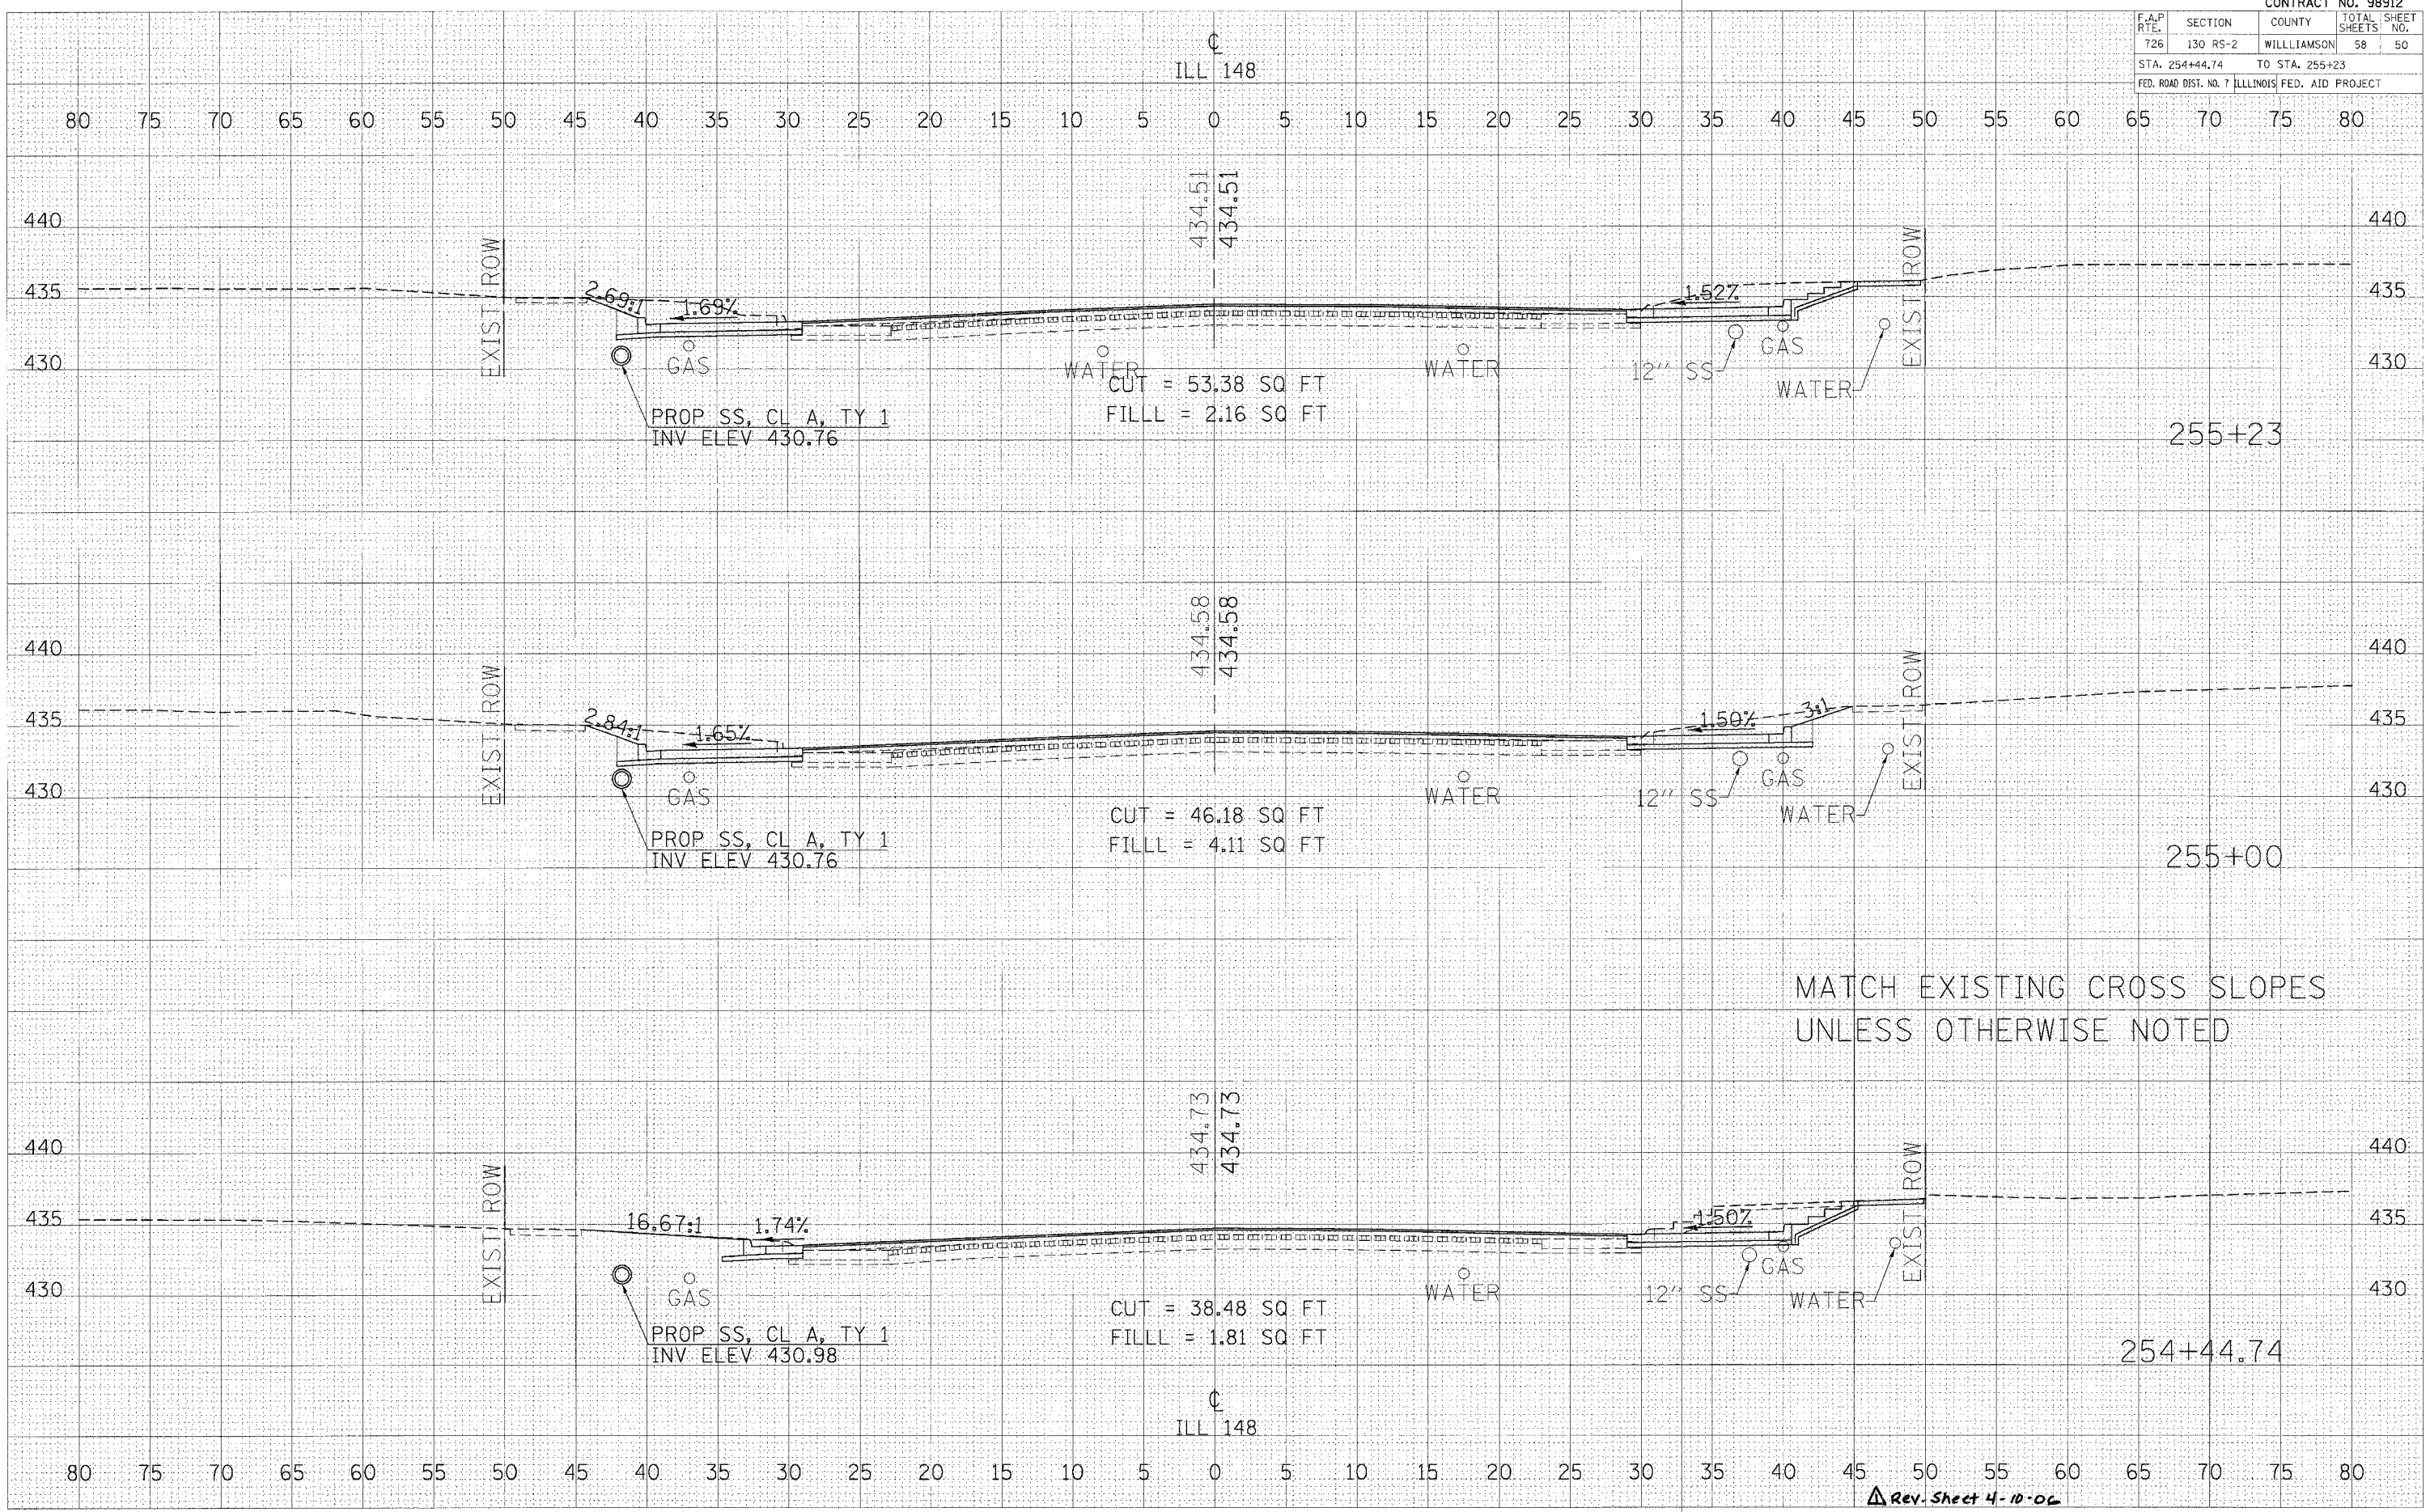

CROSS SECTIONS - IL RTE 148 STA 254+44.74 TO STA 255+23